

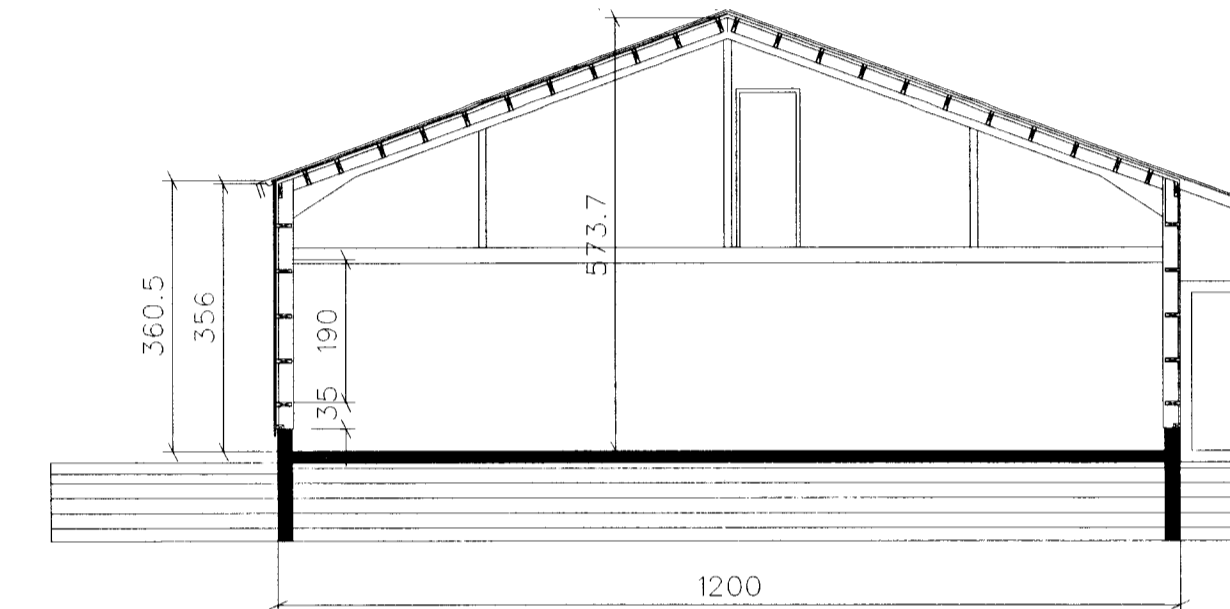
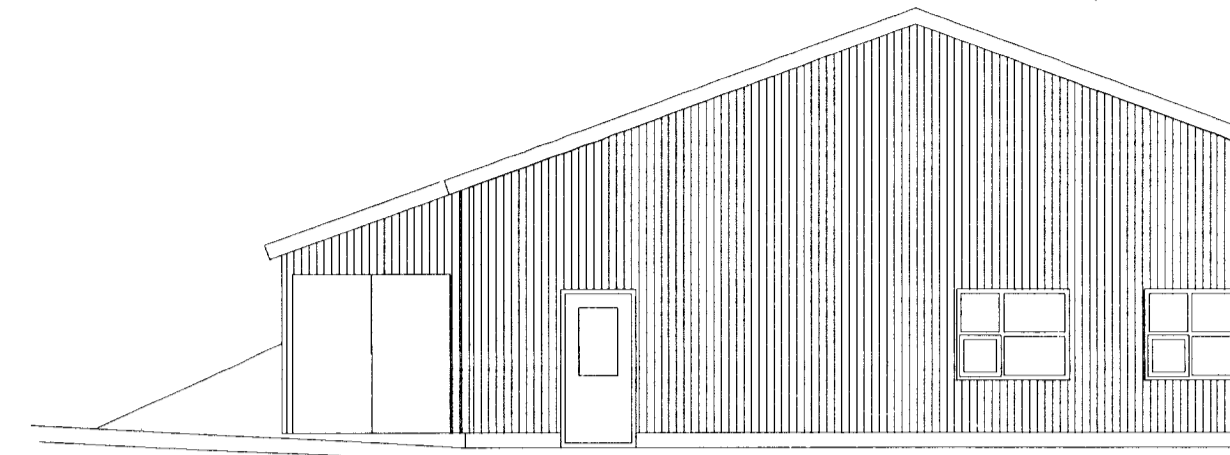
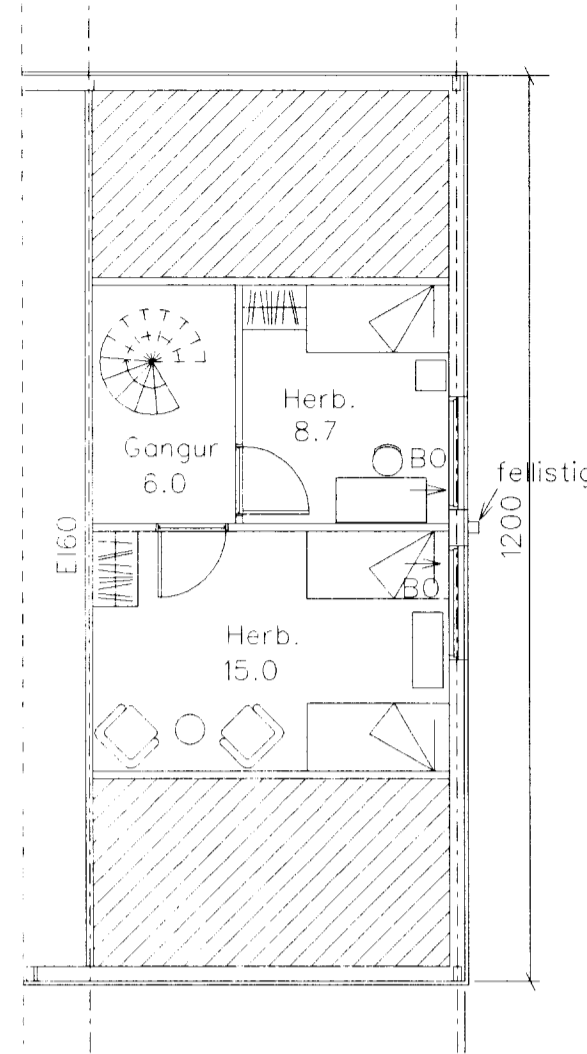
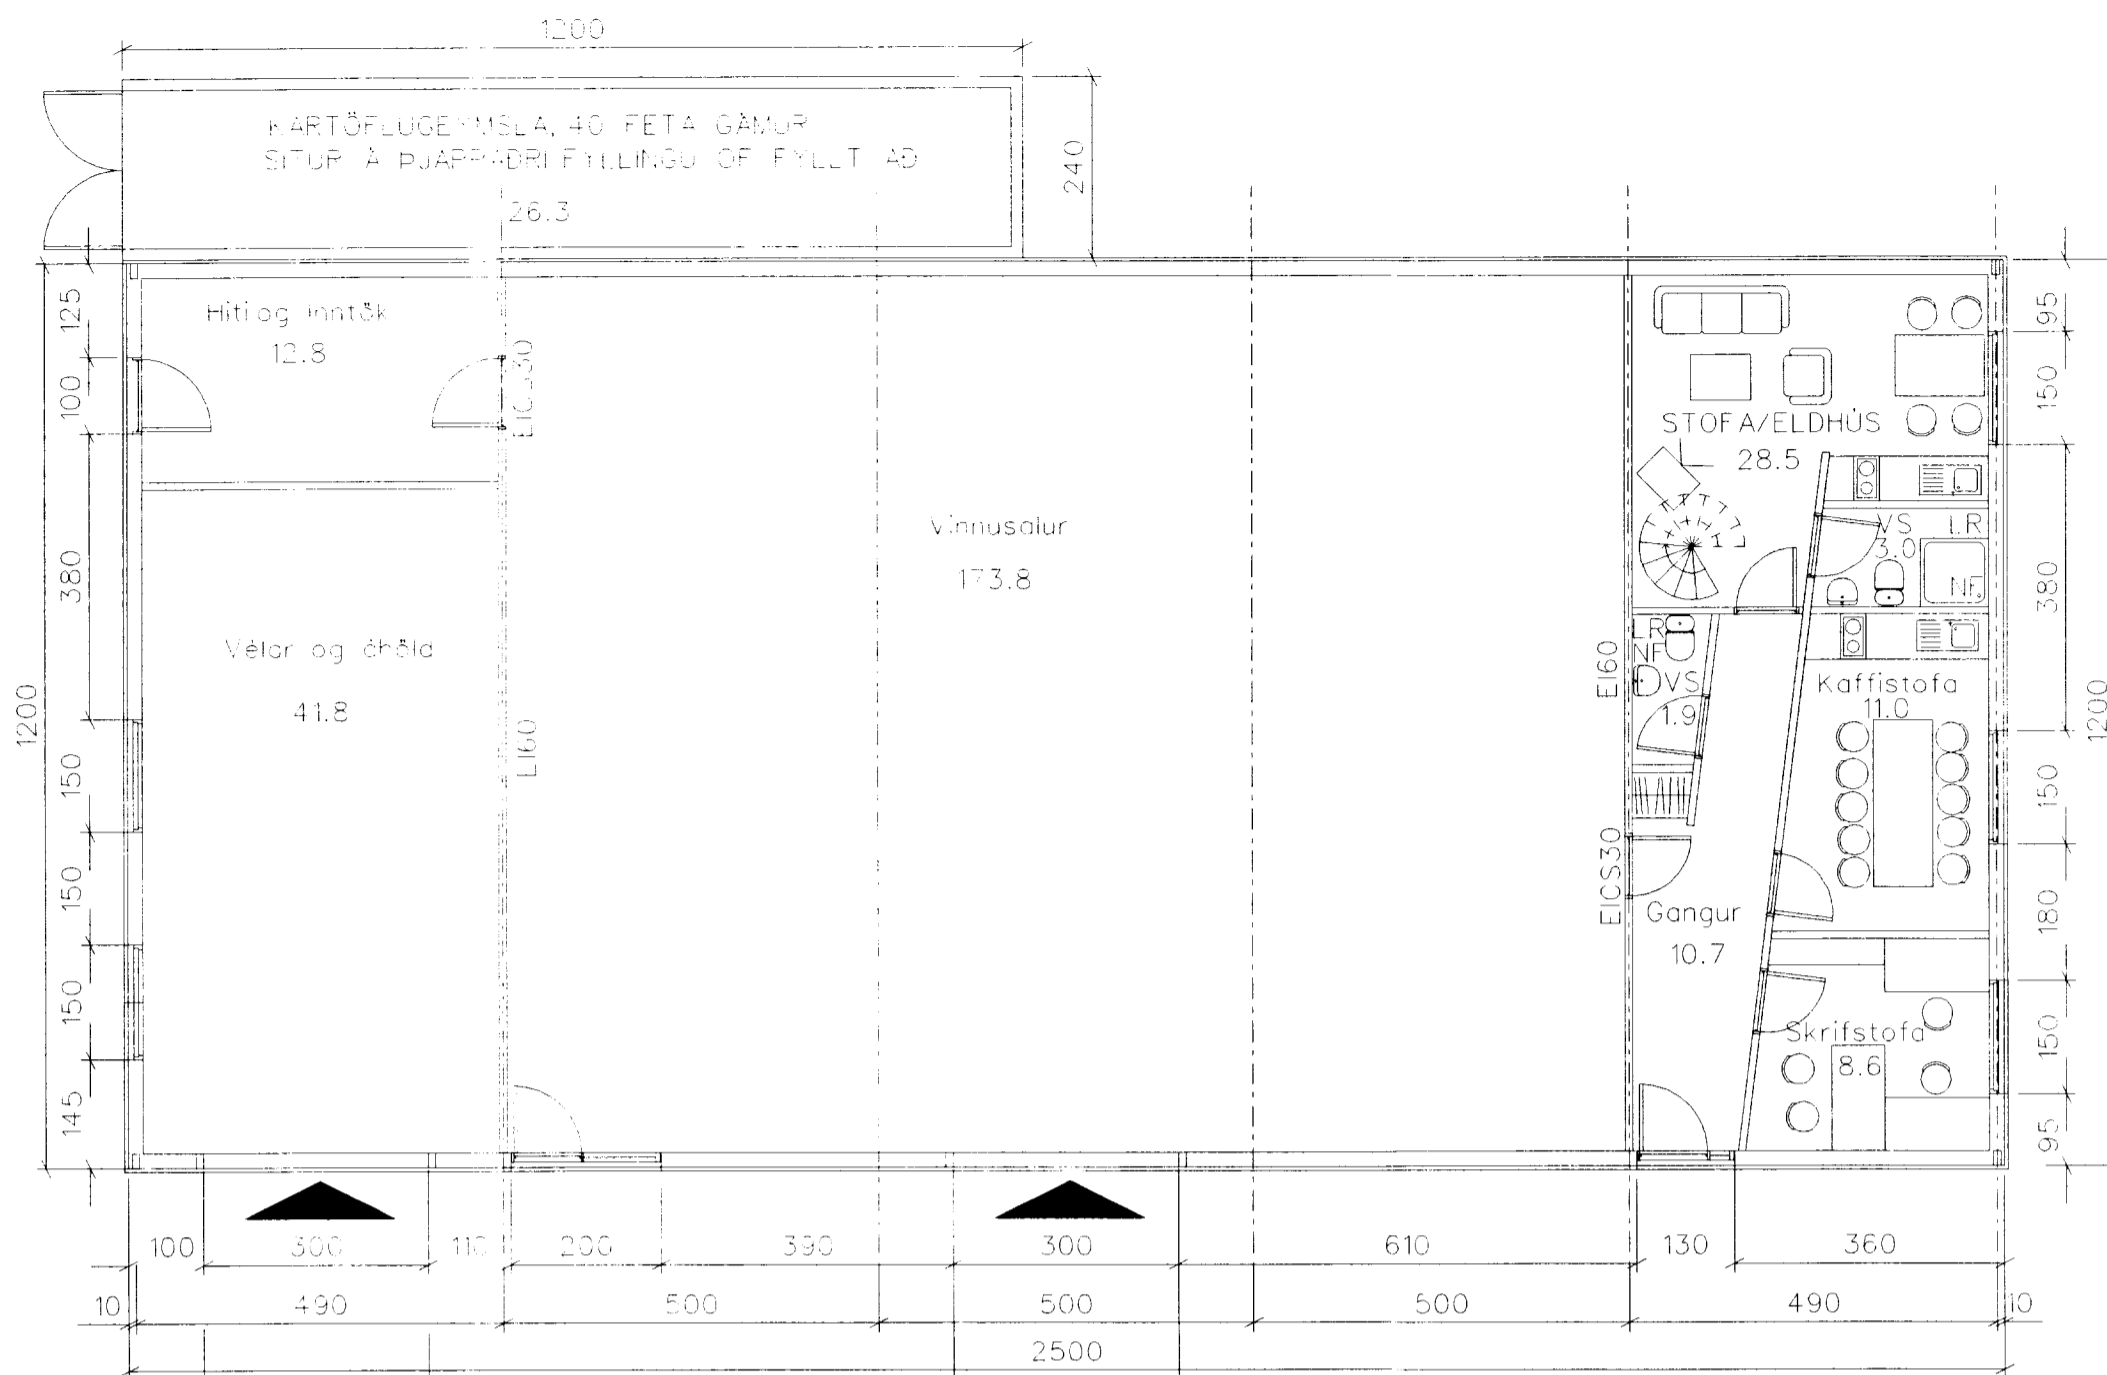



Samþ.  
Hönnun

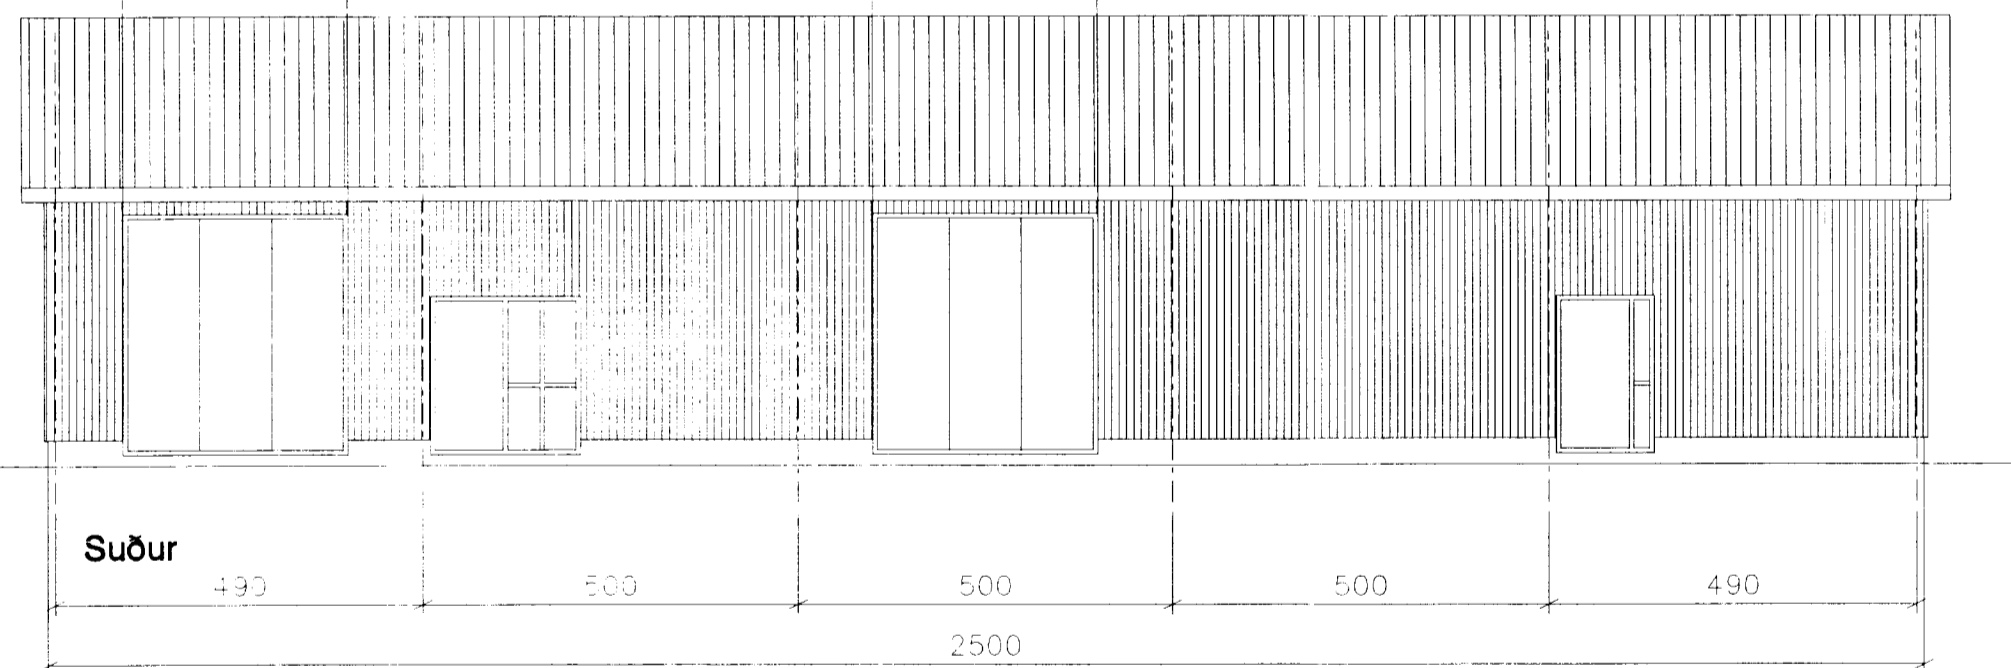

Snið AA

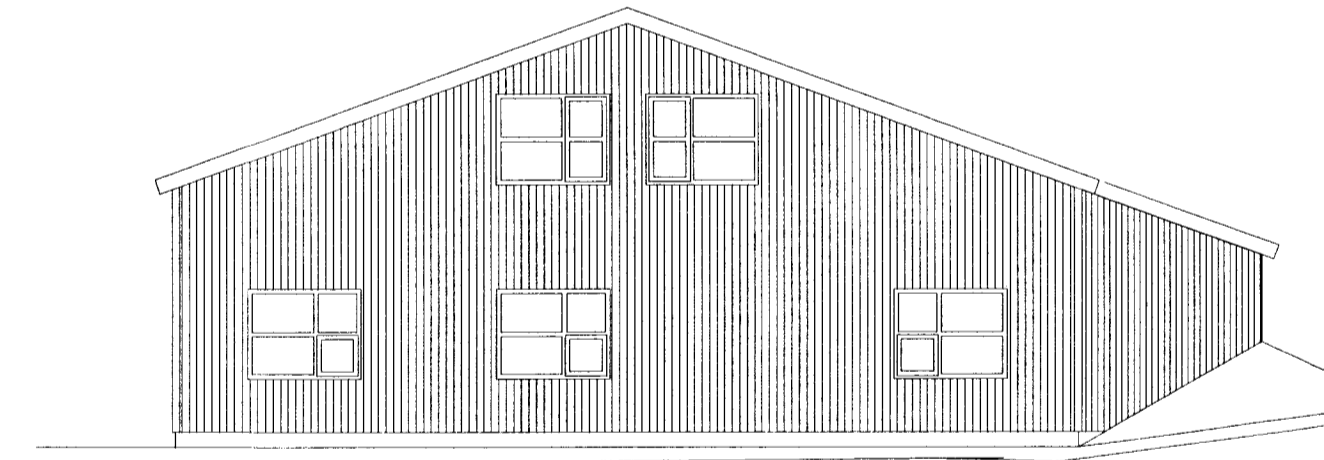

Suður

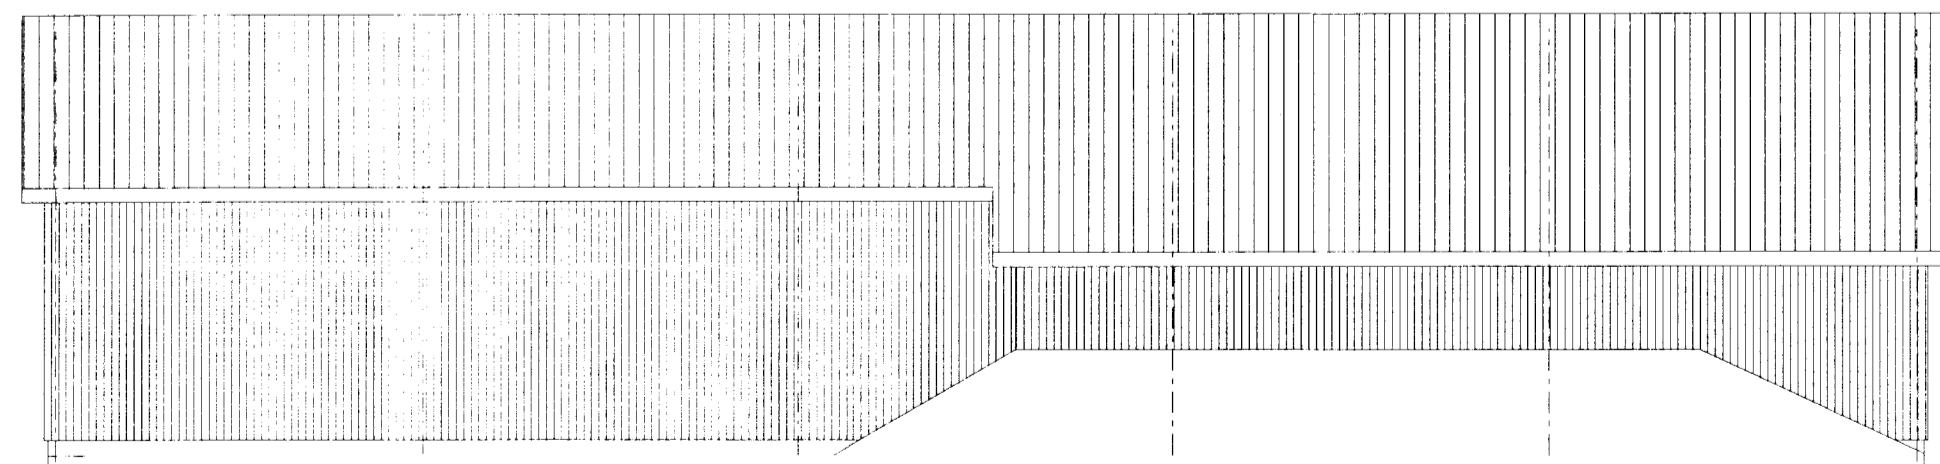

Norður

GRUNNFLÖTUR HÚSS .....300m<sup>2</sup>

RÚMMÁL HÚSS.....1401,3m<sup>3</sup>

BURDARVIKIHÚSSINS ER ÚR IPE 200 STÁLROMMUM C/C320cm

Á MILLIPEIRRA GANGA ÁSAR 50X150mm AD JAFNADIC/C60Cm

ÞAK ER EINANGRAD MED 200MM STEINULL

VEGGIR ERU KLEDDIR UTAN MED LITUDU STALI

ÞAK ER KLETT BARUJARNI

BREYTING A ADUR SAMÞYK

**GARÐYRKJUBÝLI H**  
**GRÍMSNESHREPPI**

BYGGINGARNEFNDARTEIKNINGAR AF SKEMMU

C: HAEDAREN\SKEMMA.DGN

**SVEINN ÍVARSSON** AF

ARKITEKTAPJÖNUSTAN LAUGAV. 13 101 R.VÍK  
SVEINN ÍVARSSON e.h.f. ALFHÖLSVEGI 79A KÓ

*[Signature]*