
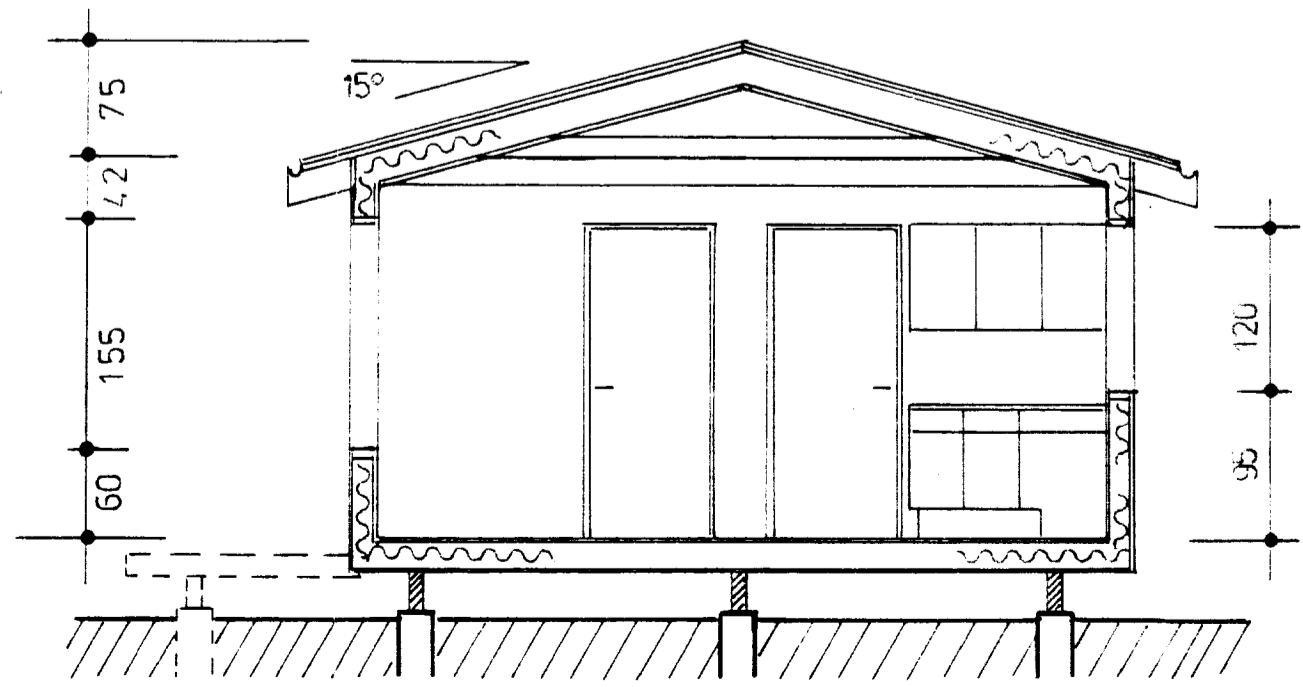
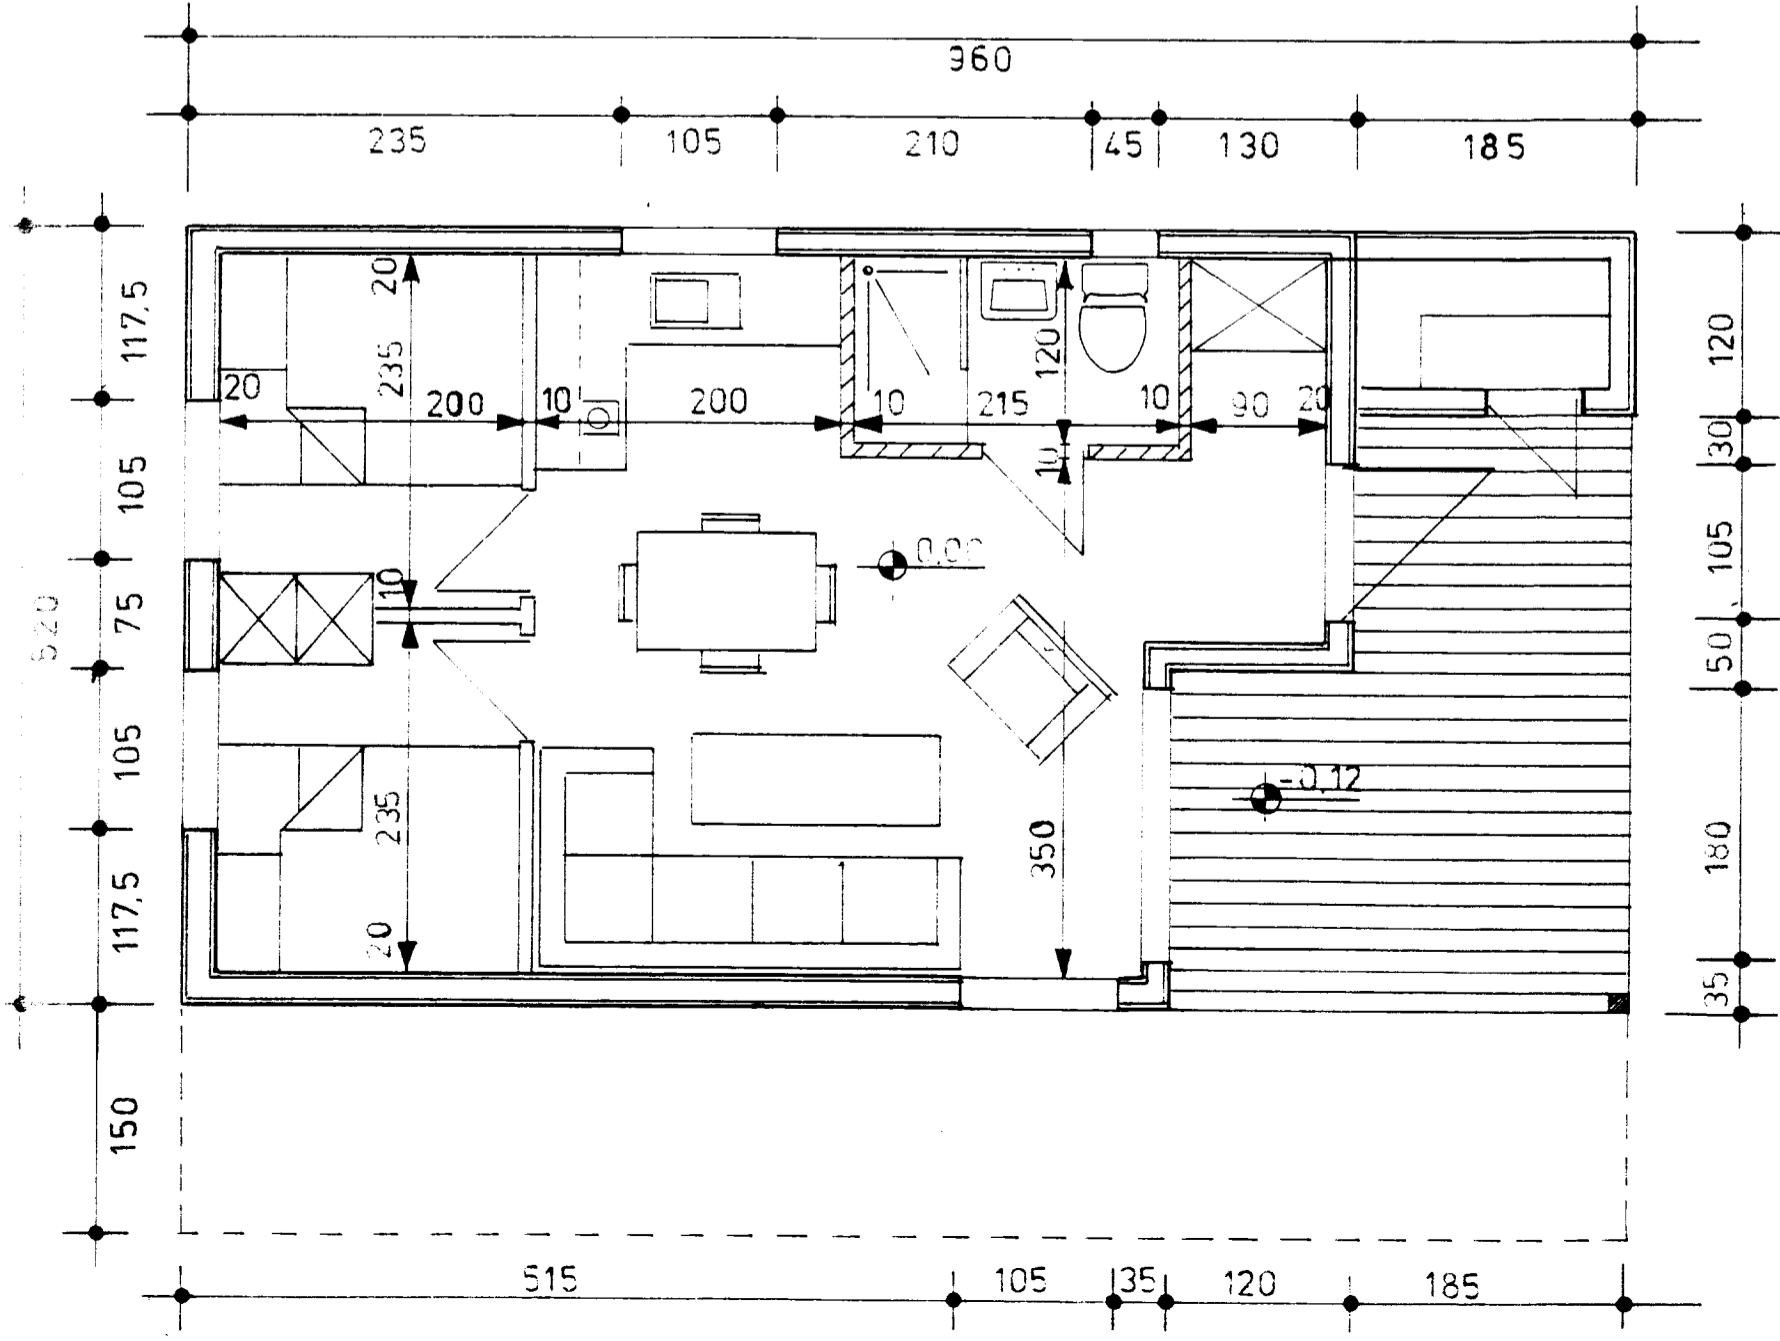
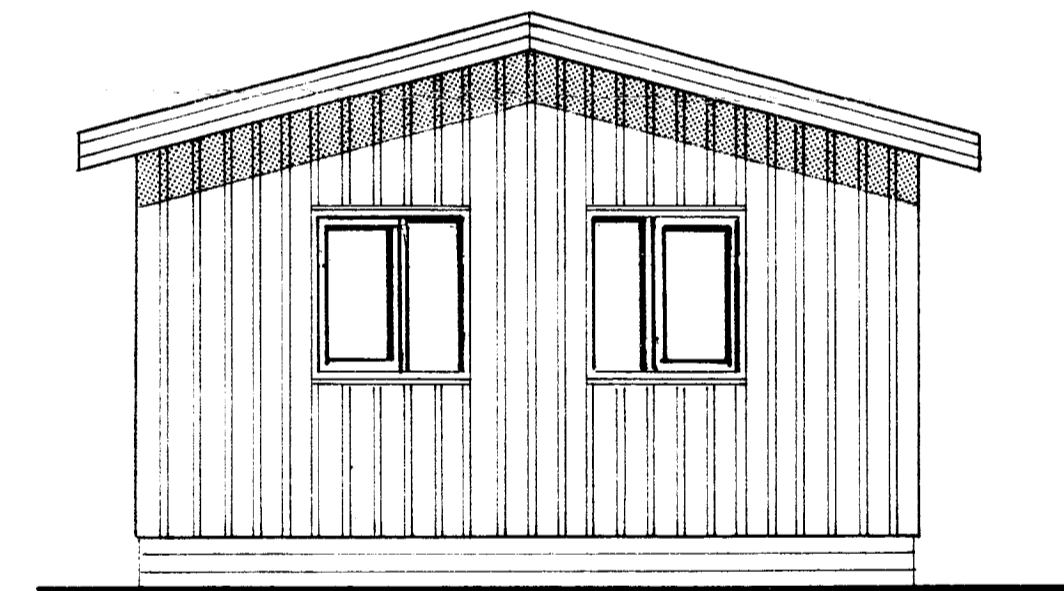
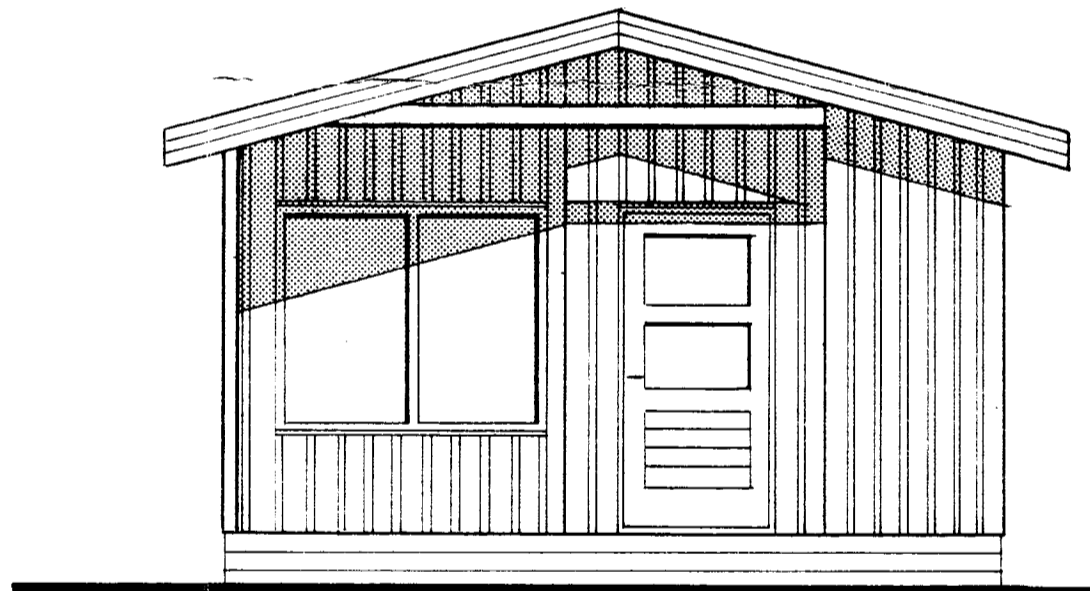
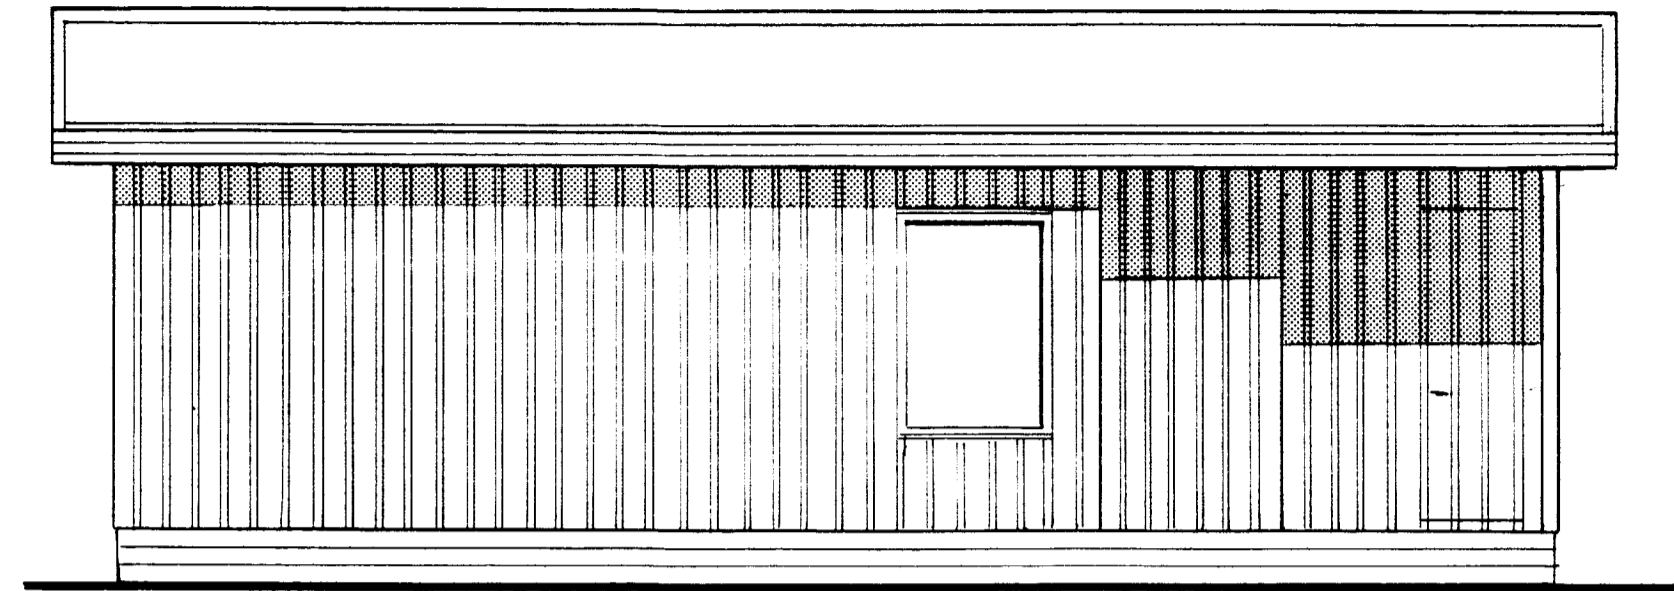


Samb. 2/6 '93

Hilmar Guðsson

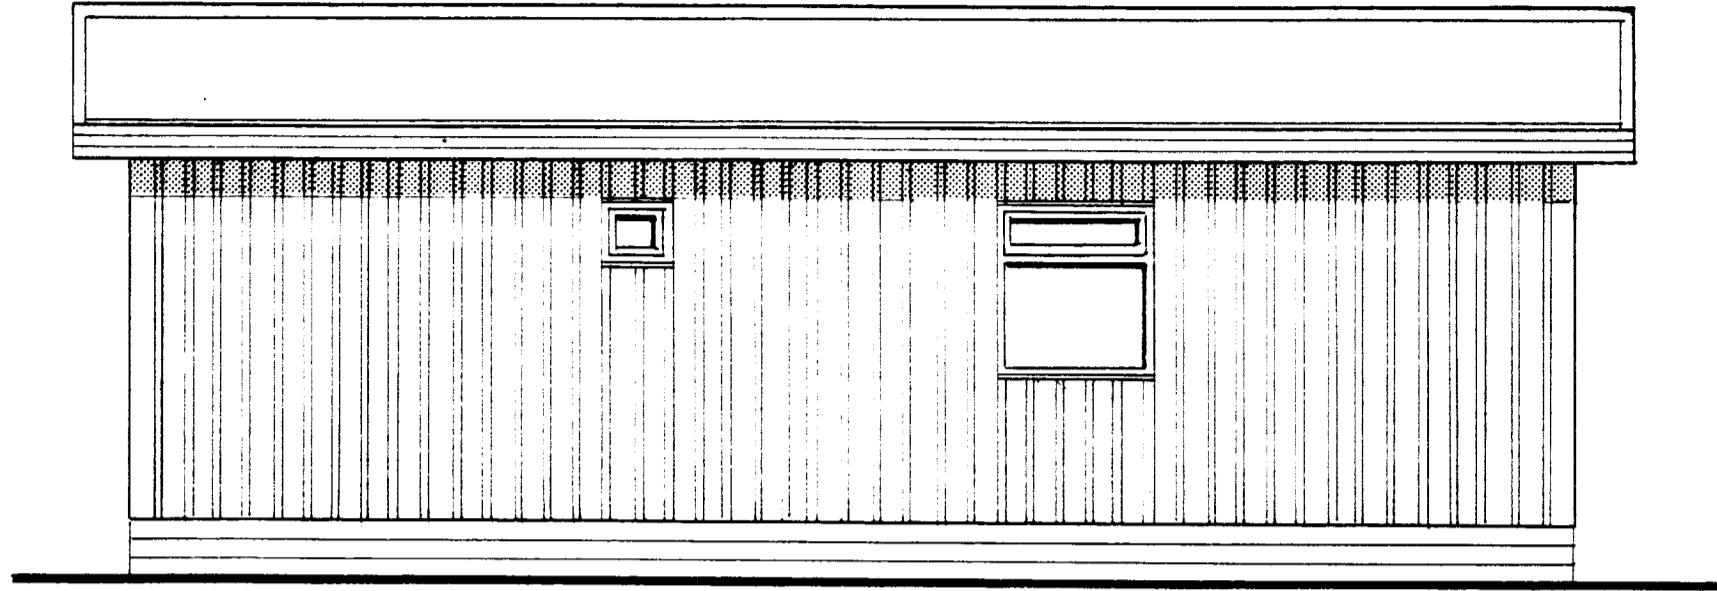

FLATARMAL	BRÚTTÓ
HÚS	37.7 m ²
GEYMSLA	2.2 m ²
SAMTALS	39.9 m ²
PALLUR	10.0 m ²

BORGARHÚS h/f
 sumarbústaður gerð HB 10C

MKV 1:50 TEIKN 11/91 aa

Dreyft 2/93 myndunir *Hilmar Guðsson*