



Samp. 29. 06. 2004


*Hólmur Einarsson*

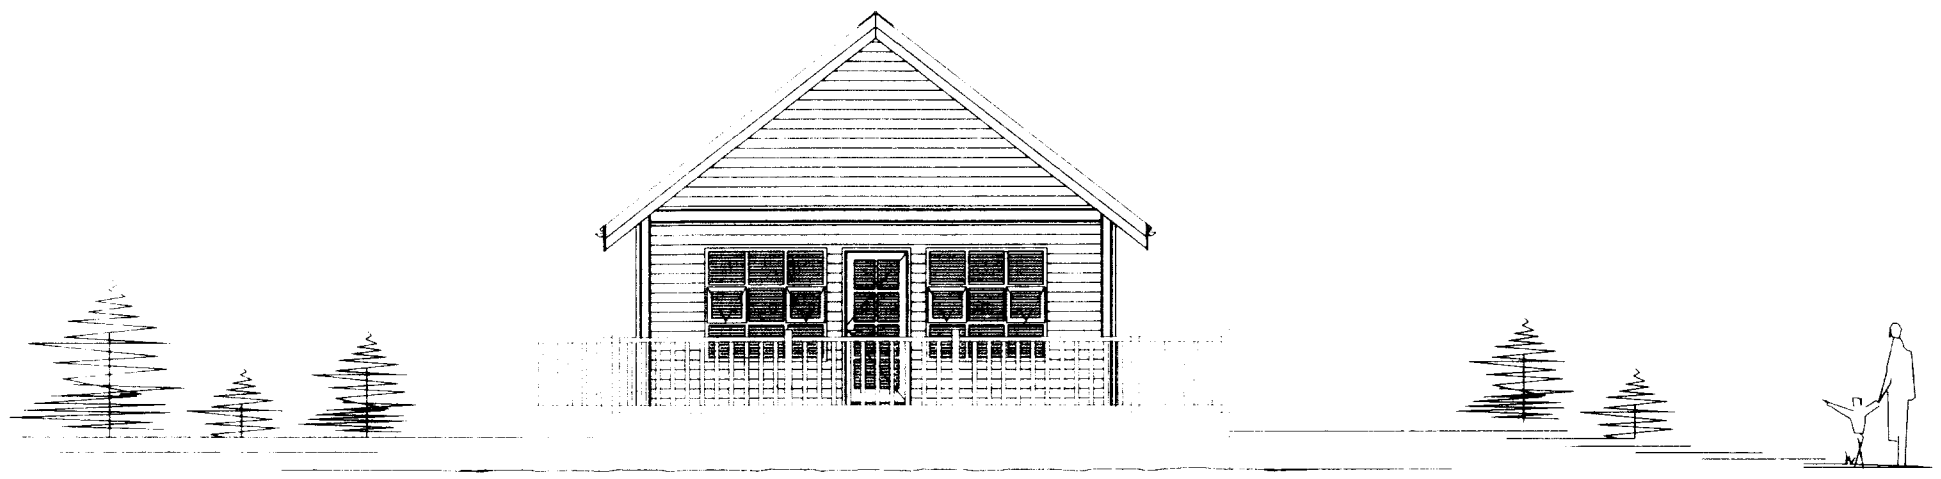


SUDURHLID

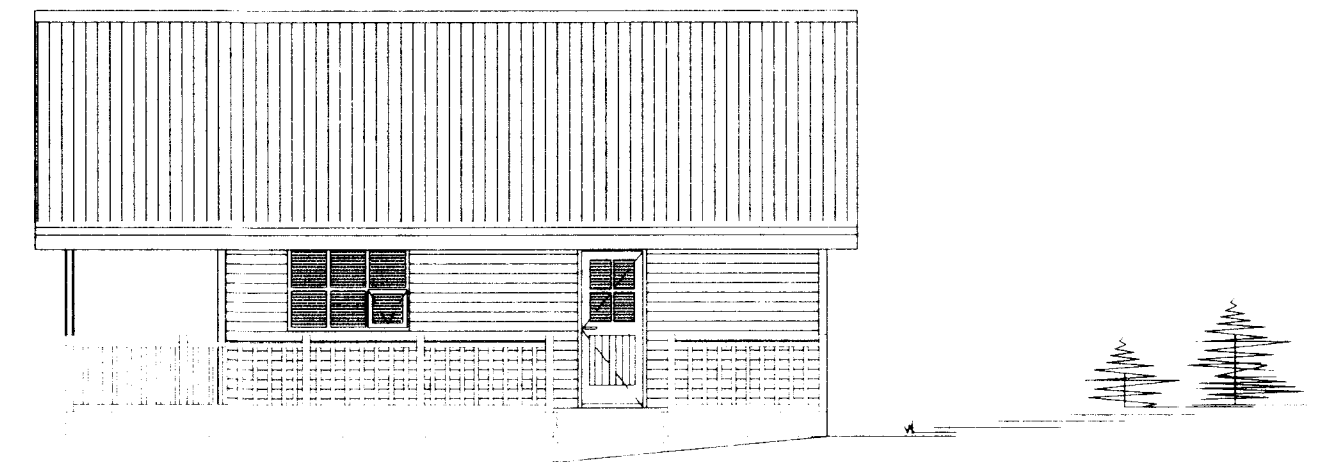

AUSTURHLID


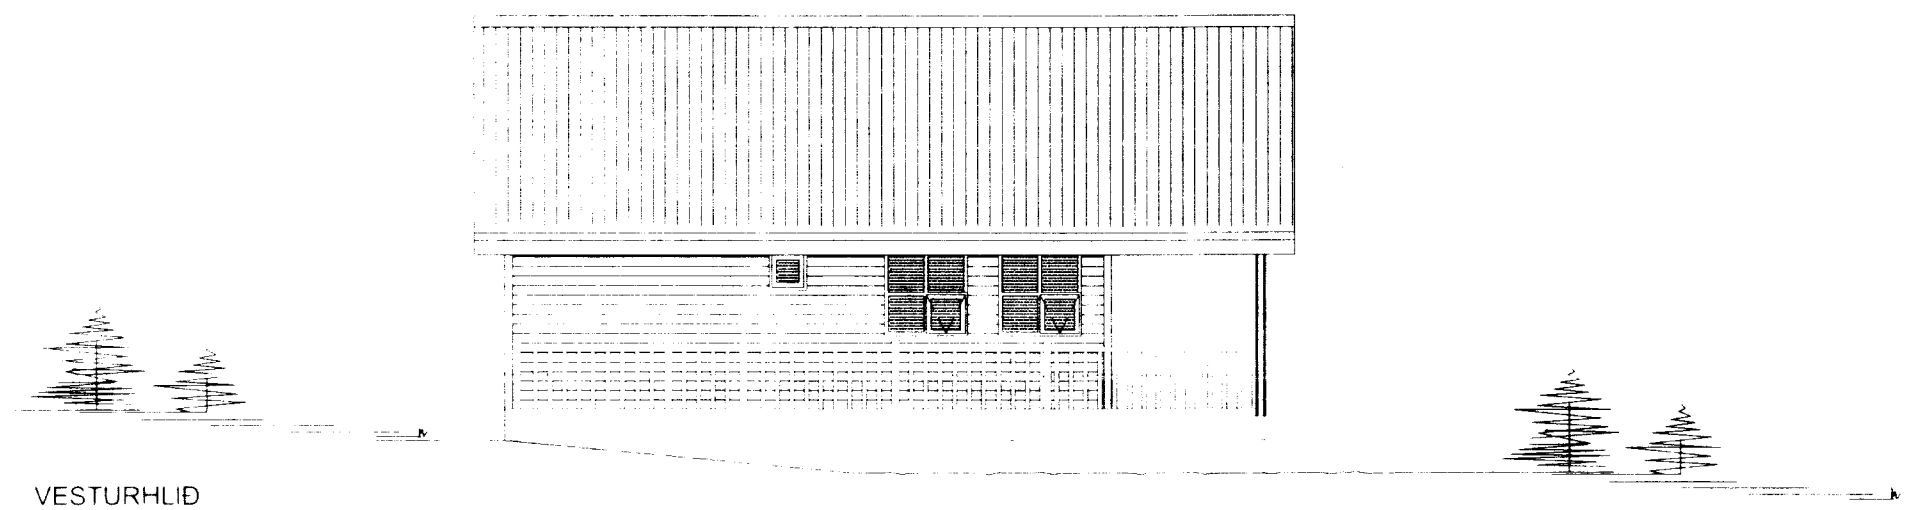


VESTURHLID

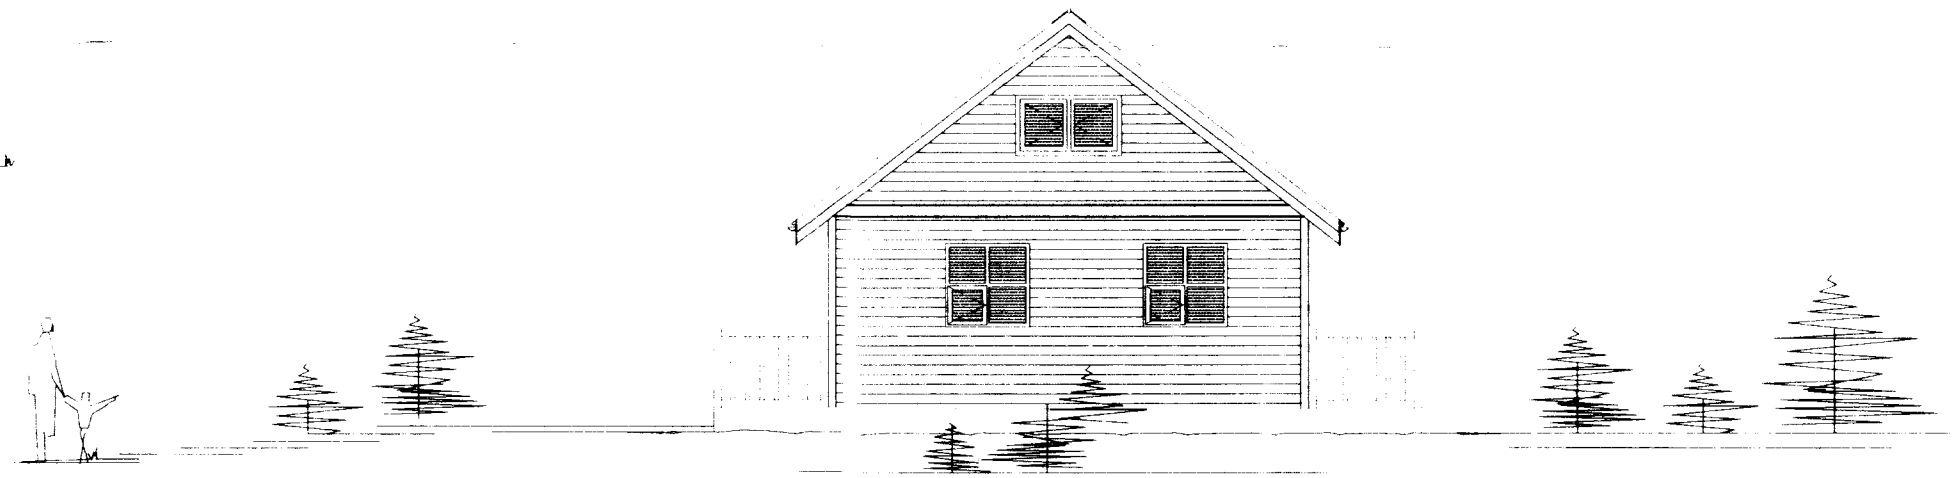


NORÐURHLID

SNID  
MKV 1:100

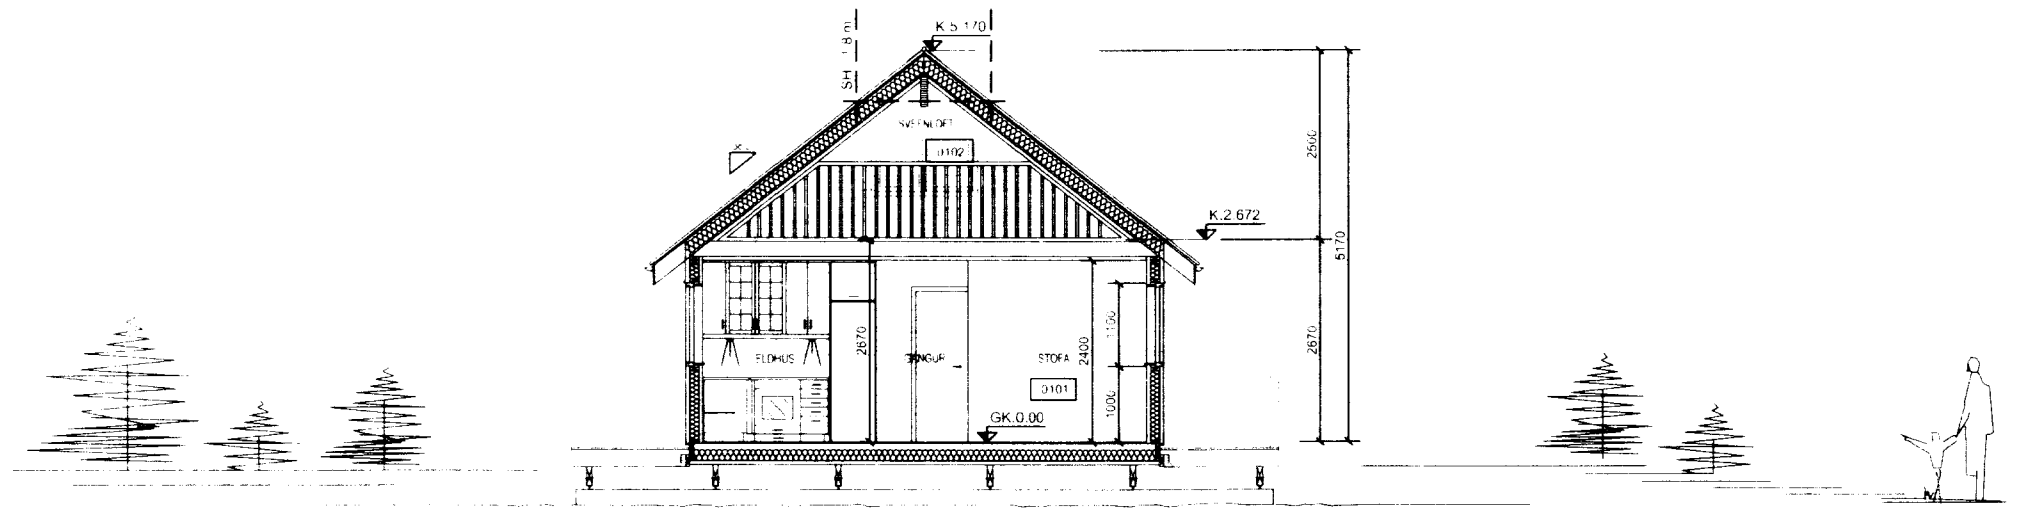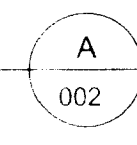

INGIÐÓR BJÖRNSSON.  
Byggingafræðingur B.F.I  
kt. 130264-2639.

HALLKELSHÓLAR LÓÐ 118 GRÍMSNESI- OG GRAFNINGSHREPPUR				 VERKFRÆÐISTOFA SUÐURNESJA	
ÚTLITSMYNDIR SNID				Verkræðistofa Suðurnesja ehf Víkurbraut 13, 230 Reykjanesbæ Sími: 420 0100, Fax: 420 0111 Netfang: vs@vss.is	
HANNAÐ IB	TEIKNAD IB	YFIRF PSP	DAGS 21.06.2004	KVARDI	NR
SAMP <i>Hólmur Einarsson</i>				1:100	496-003 VS049035