
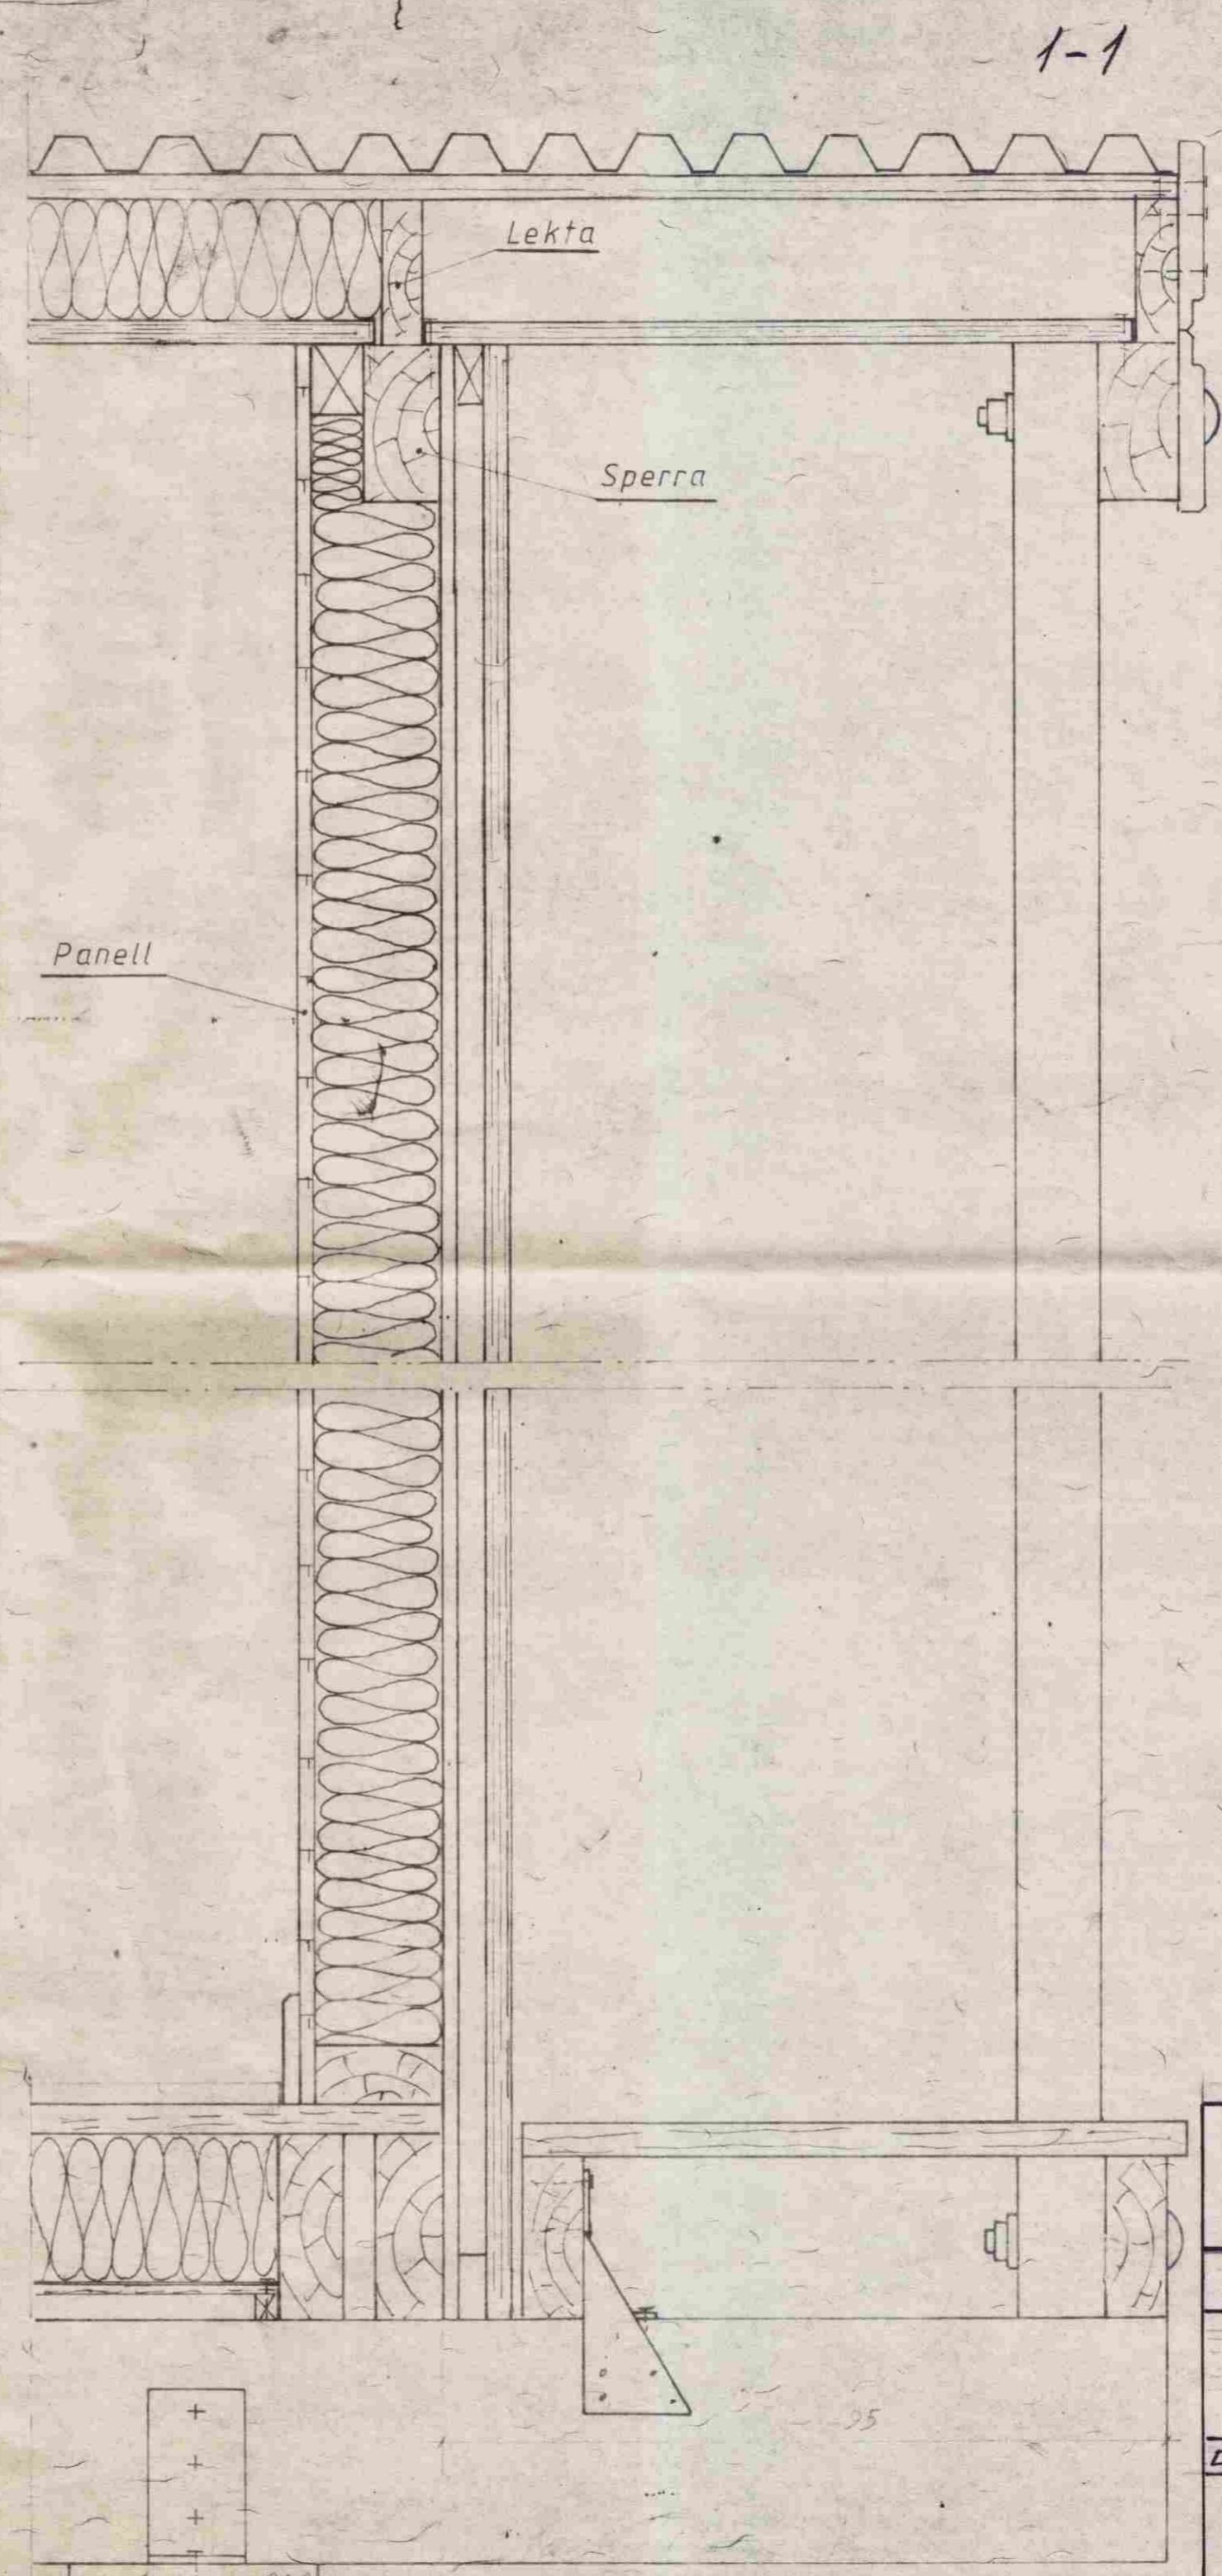


1-1

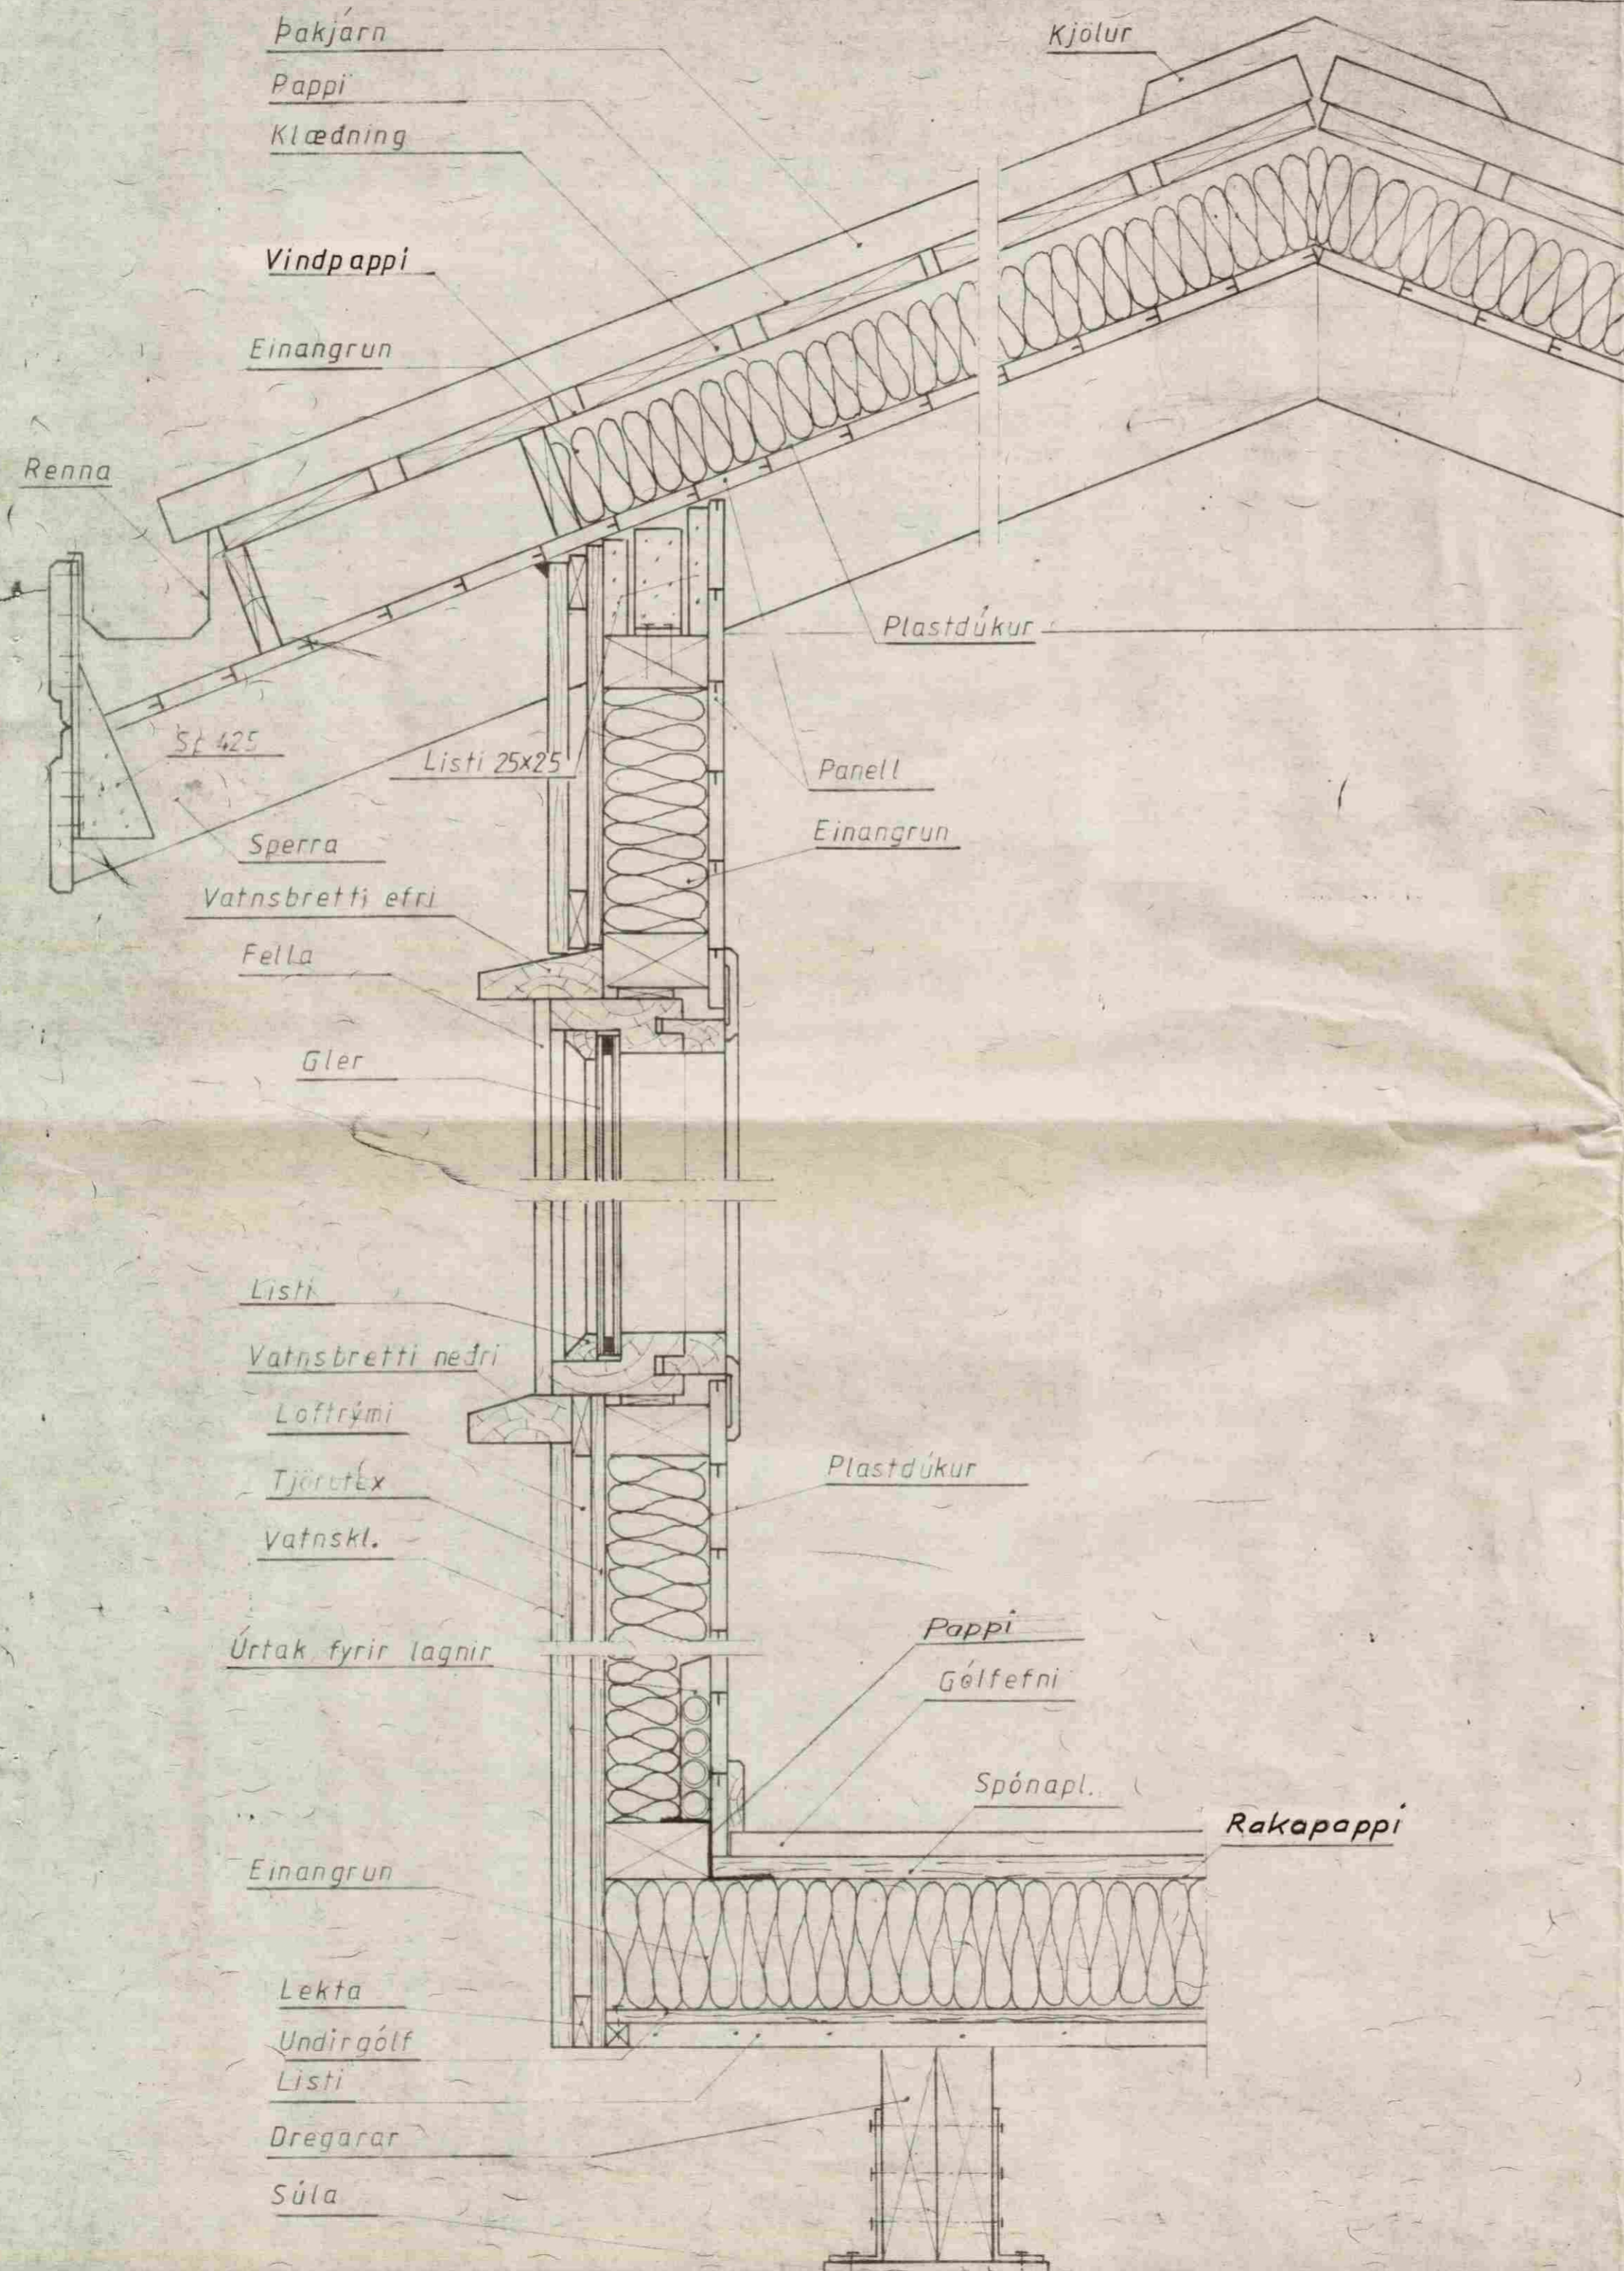

**TEIKNIVANGUR**  
 Suðarvogi 4, 104 Reykjavík  
 Nnr. 8859-1461. Sími 681317  
 Pósthólf 4362, 124 Reykjavík

SNIDTEIKNING NR. 1-1

Dags T. K.M. R.S.O.

Jarniel Asgeirsson arkitekt.  
 Kristinn Macmannson