

B

22x120mm

SNIB A- 1:5

DREGARAR 2x70x145





GÓLFBITAR 45x120 5/c 60cm

A

GÓLFBITAR 45x120 L=614cm 15 stk. pr. sumarhús SU-46

DREGARAR 70x145 L=740cm 6 stk. pr. sumarhús SU-46

1/2" FLATJÁRN  
12 STK.

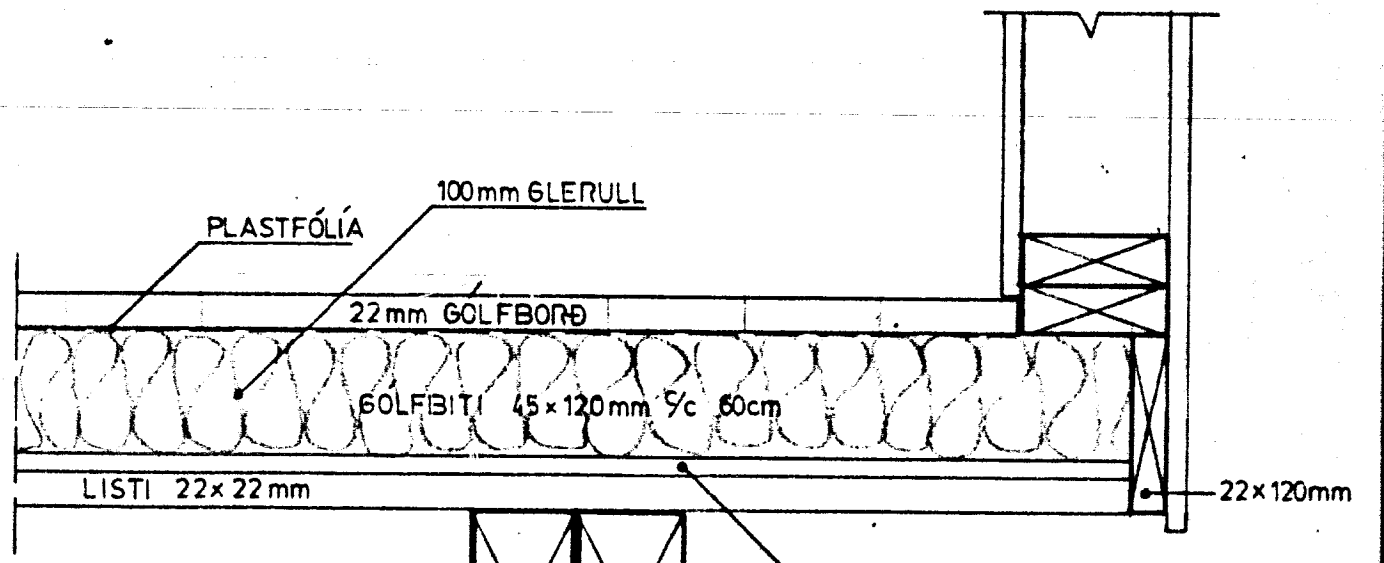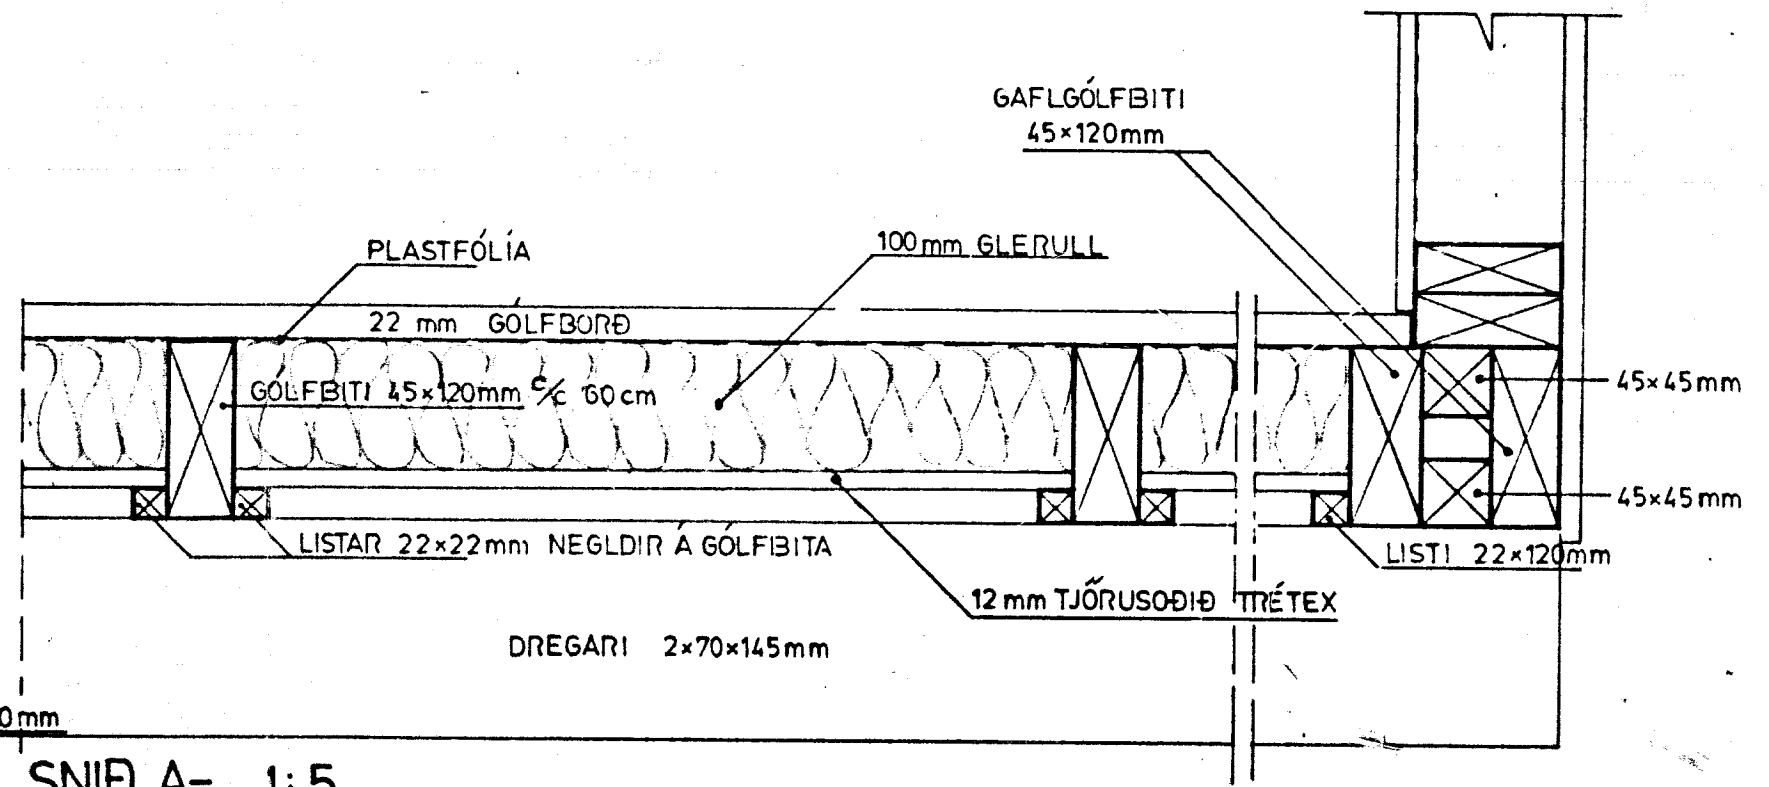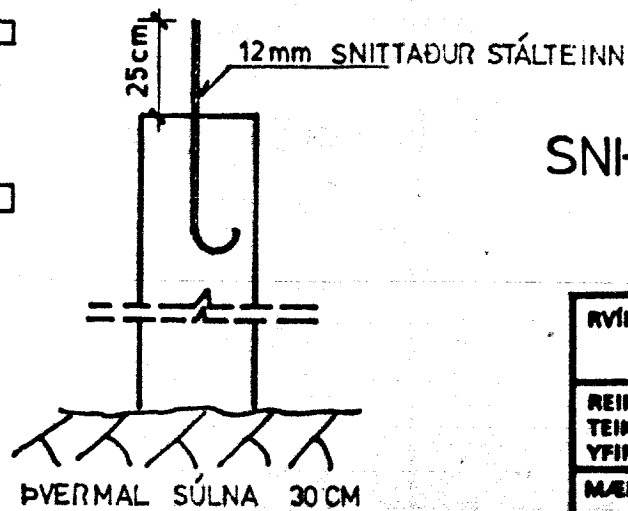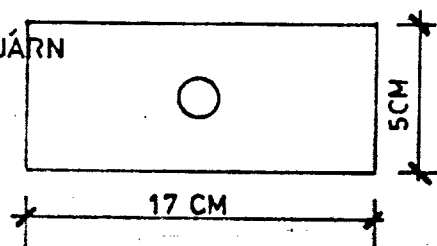

SNIB B- 1:5

RVIK I DES 82	<b>HÚSASMÍÐJAN</b> H SÓÐAVOGI 2-6, RVIK. Sími 84599 FÍFUHVAMMI KÓPAV. Sími 43621	GERÐ NR. <b>SU 46</b>
REIKN. TEIKN. SS YFIRP.	<b>SUMARHÚS 6,2 x 7,4m</b> <b>GOLF</b>	VERK NR.
MÆLIKV. 1: 50		TEIKN NR. 10