



Samp. 26.11.2002

Höfnir Gunnarsson

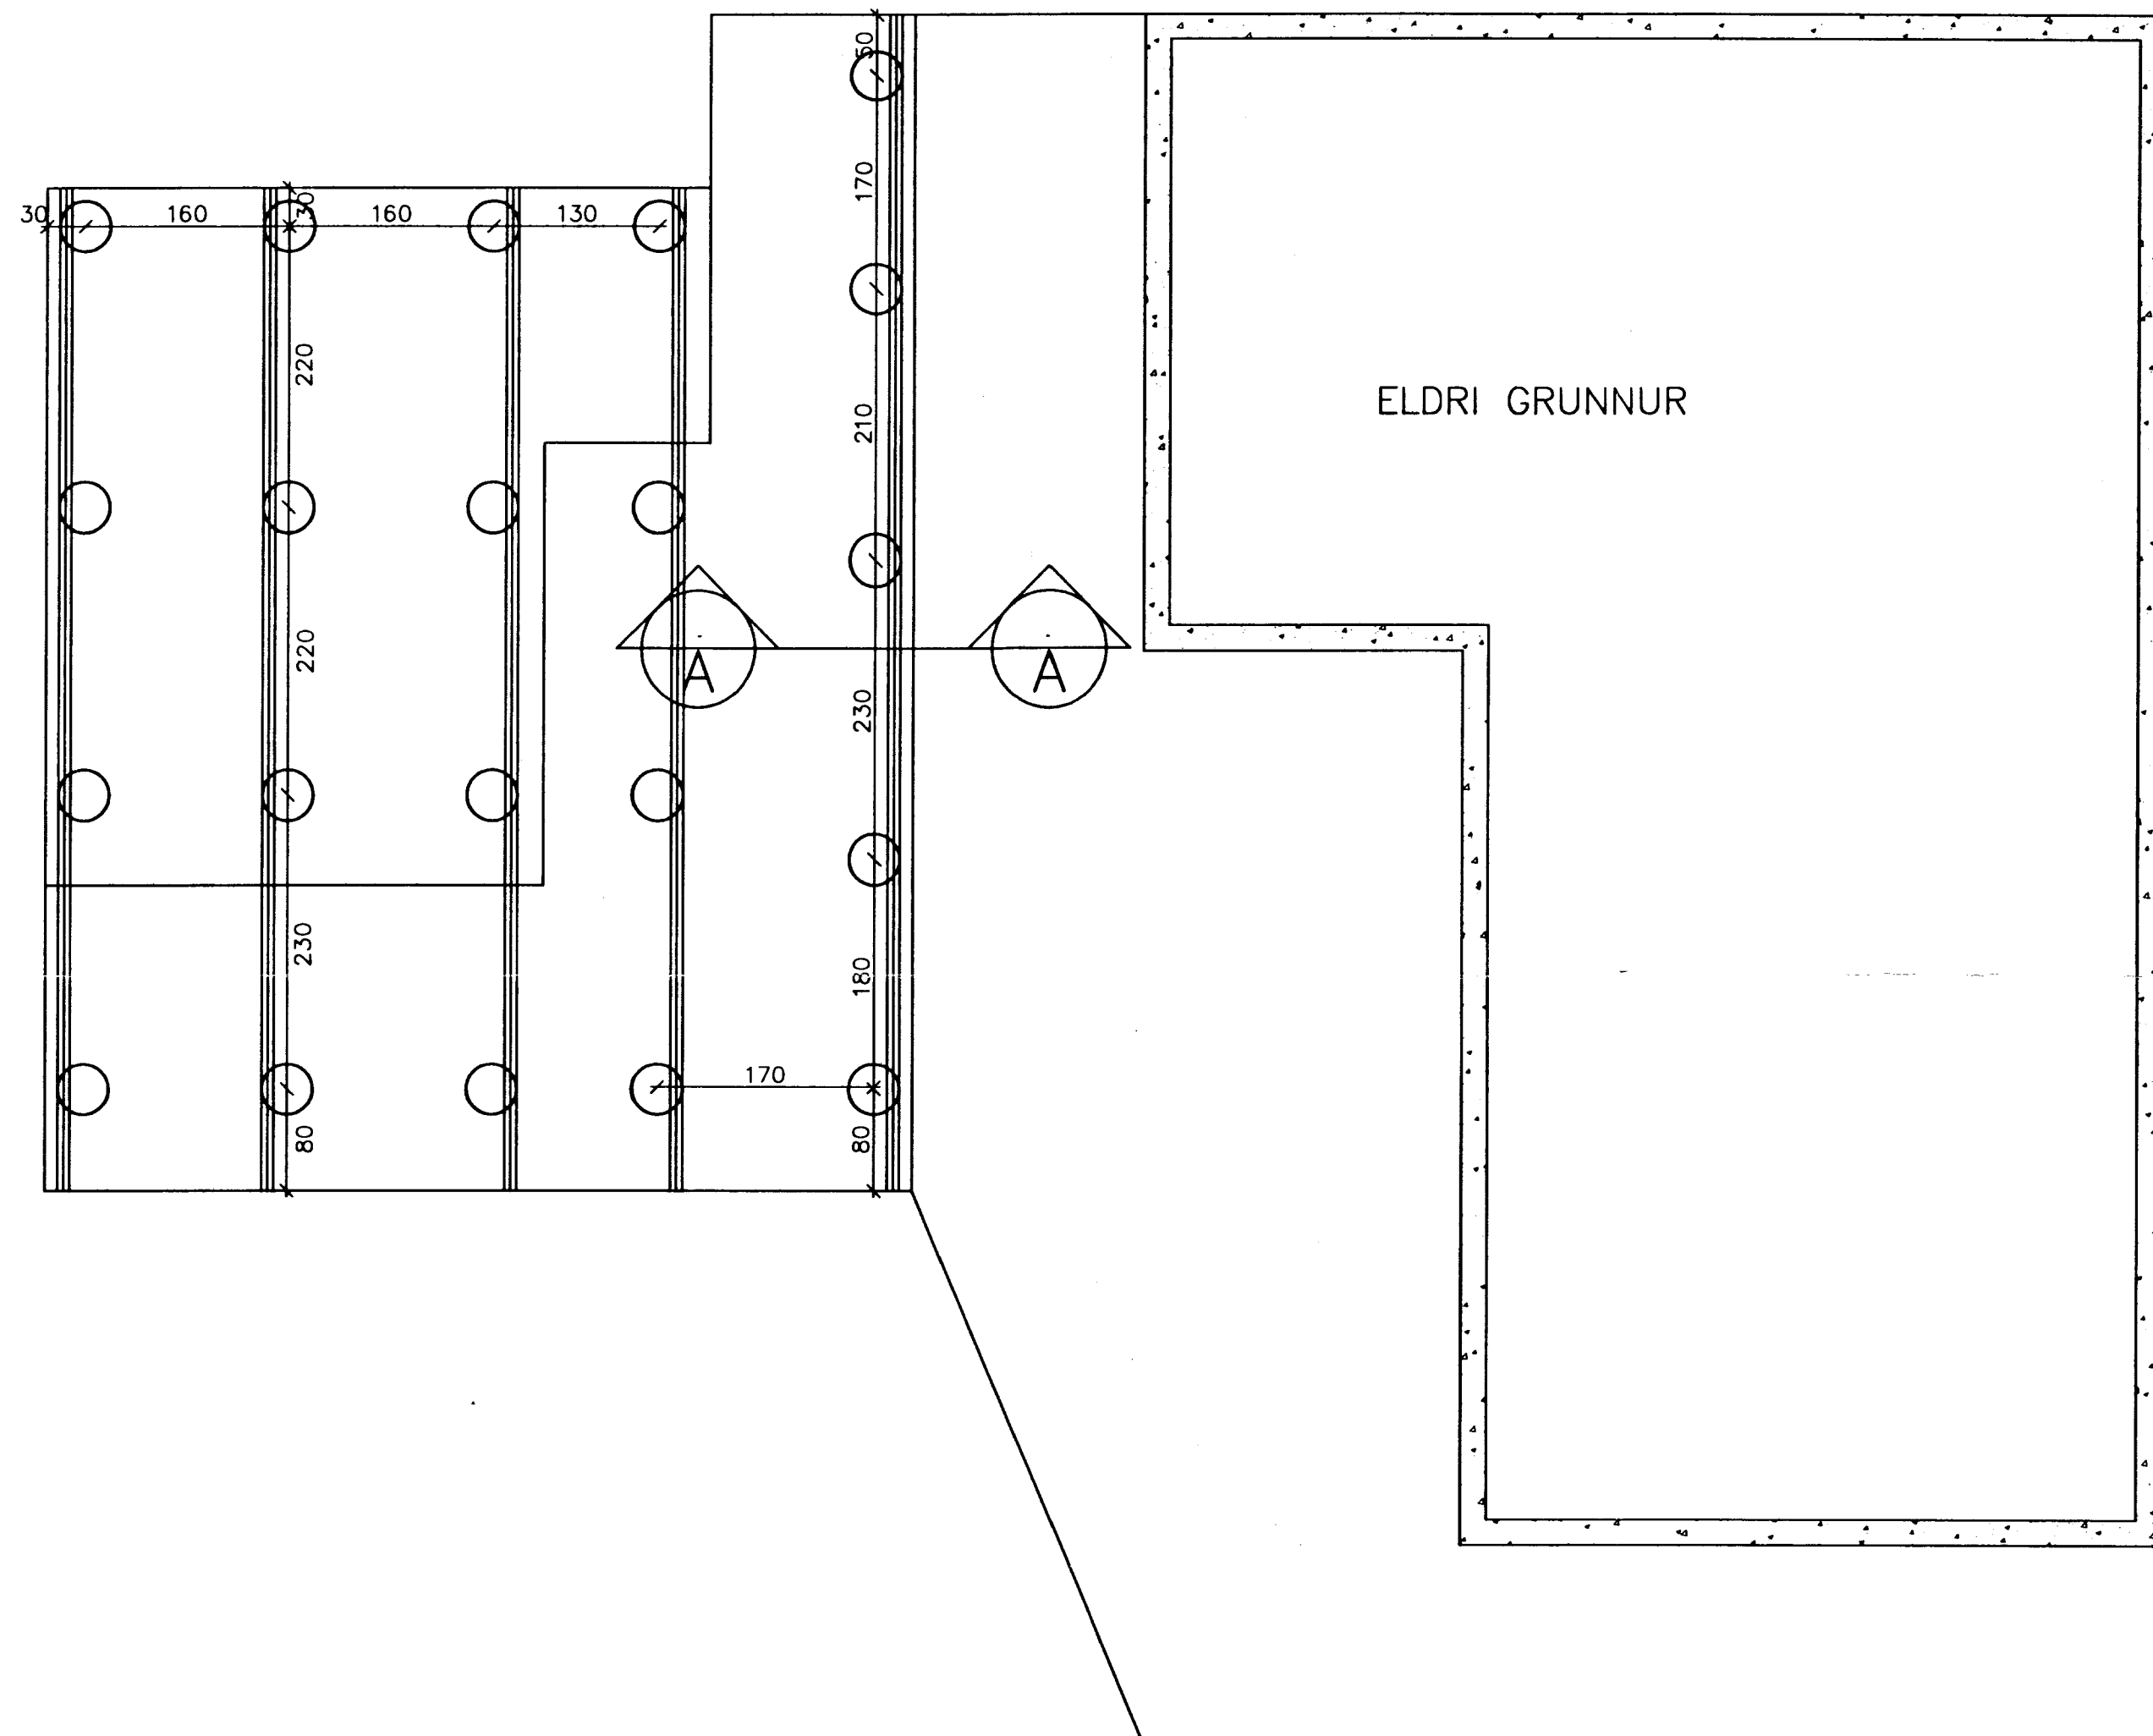

BURDARVIRKI 1:50

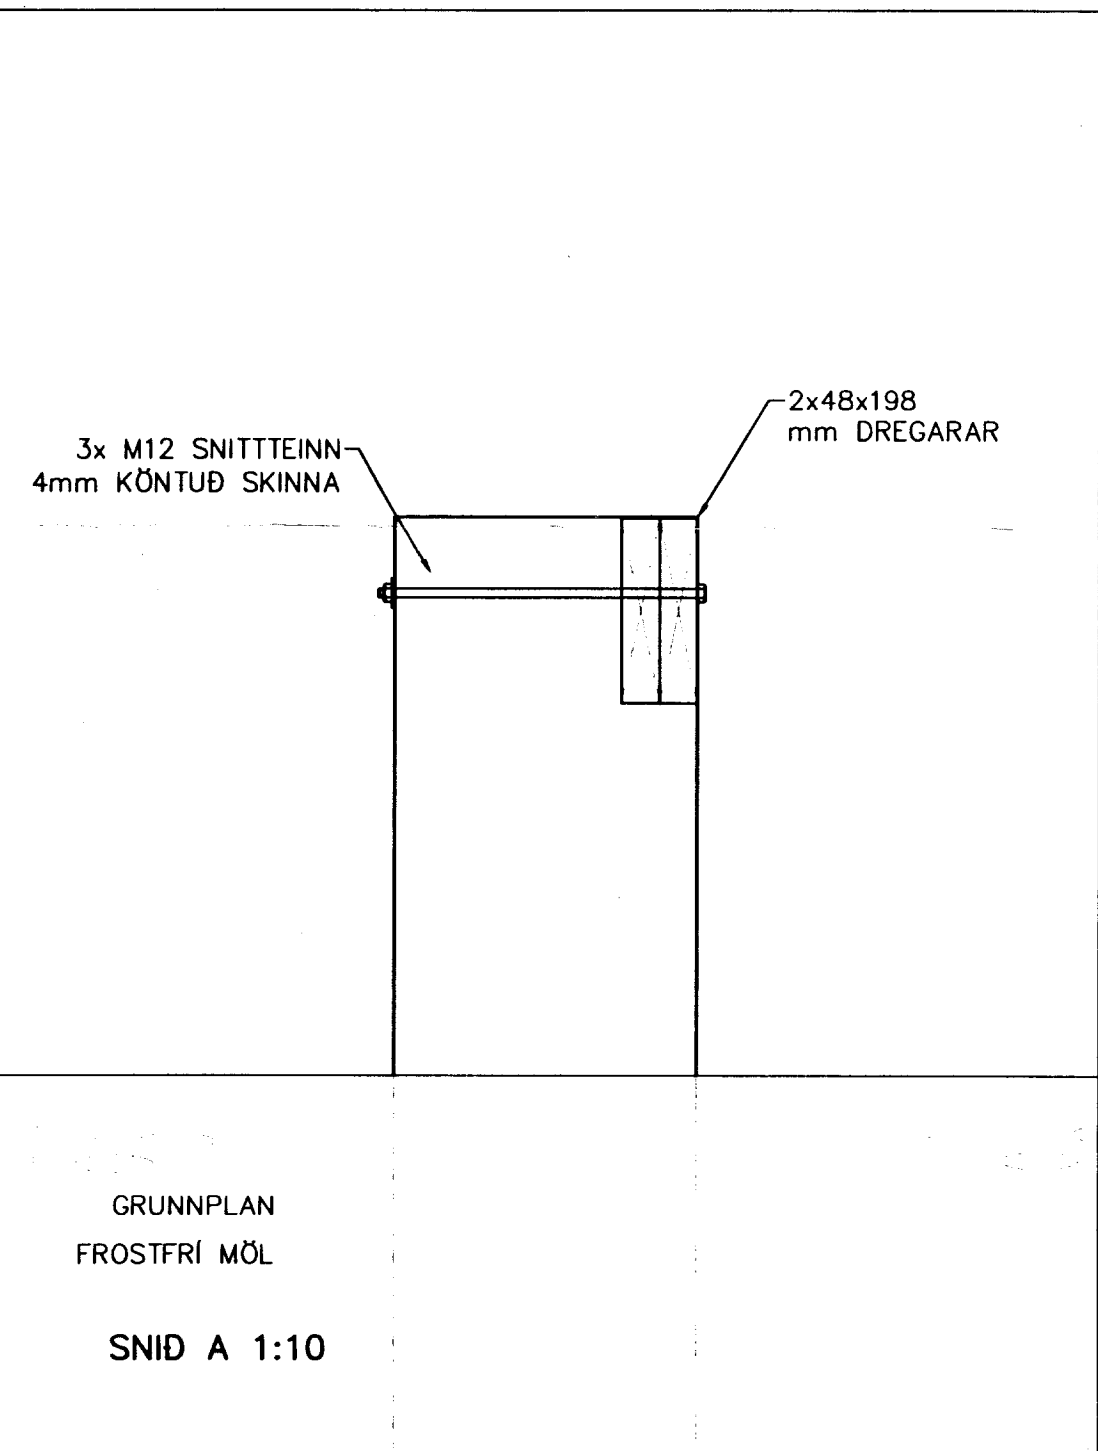

GESTAHÚS Í LANDI HALLKELSHÓLA, GRÍMSN. LÓÐ 56

Dag: 14.11.02

Eigandi: JÓHANNA CLAUSEN KT. 240851-4581

Verkr. 02-007

BURDARVIRKI, GRUNNMYND

Blr. 201

BURDARVIRKI, SNID

Mkv. 1:50

SAMPYKKT:

*[Signature]* 10057227070

Mkv. 1:10

Formk. HPG

Teknað SÓ



SÍMI 486-8862  
GSM 894-4142