
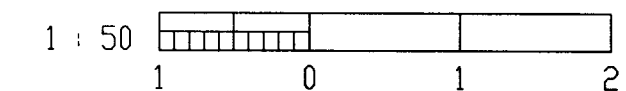


Samp. 28/9 1999

BYGGINGAFLUTUR

Geisli & Sævarsson

Hilmar Sævarsson

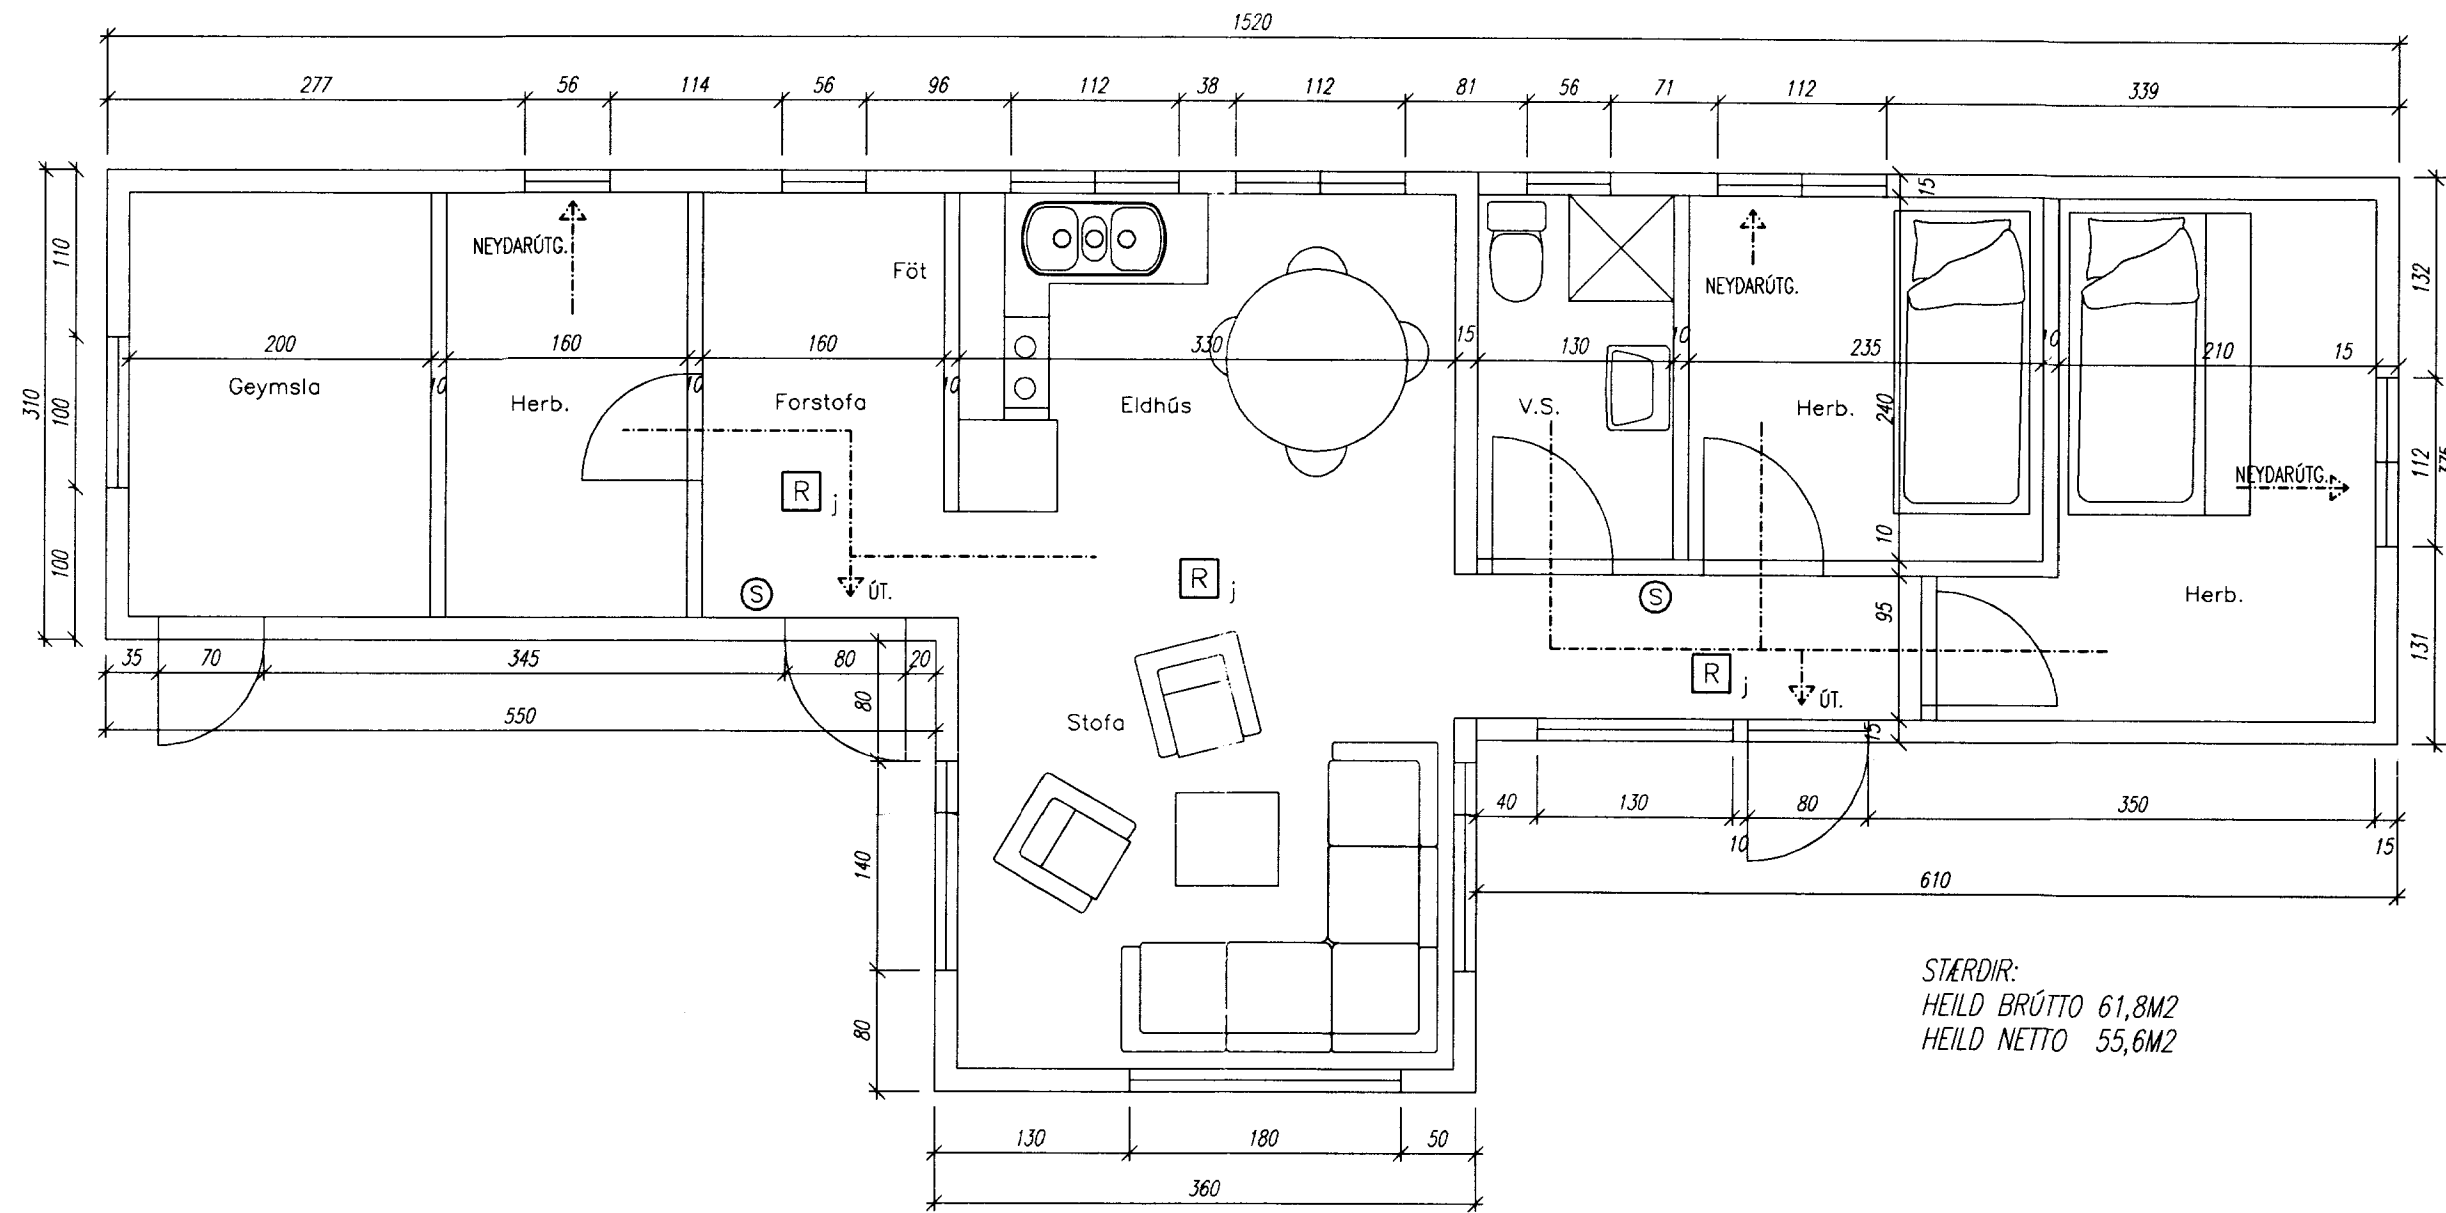

UTG.	DAGS.		TEIKN.	BREYTT.	YFIRF.	SAMP.	HANNAÐ BHB	Ó.G. BALDURSSON TEIKNIÞJÓNUSTA JÚLLATÓNI 9 780 HÖFN SÍMI 478-1929 GSM 897-2046	SUMARHÚS, GRUNNMYND		UTG. A
							TEIKN. OGB		HALLKELLSHÓLAR 64		
							YFIRF.		GRÍMSNESHREPPI		
							SAMP.		VERKNR.	TEIKN. NR. 01	
							DAGS. 18.9.1999				