


Samp. 20.04.2001

Hönnun

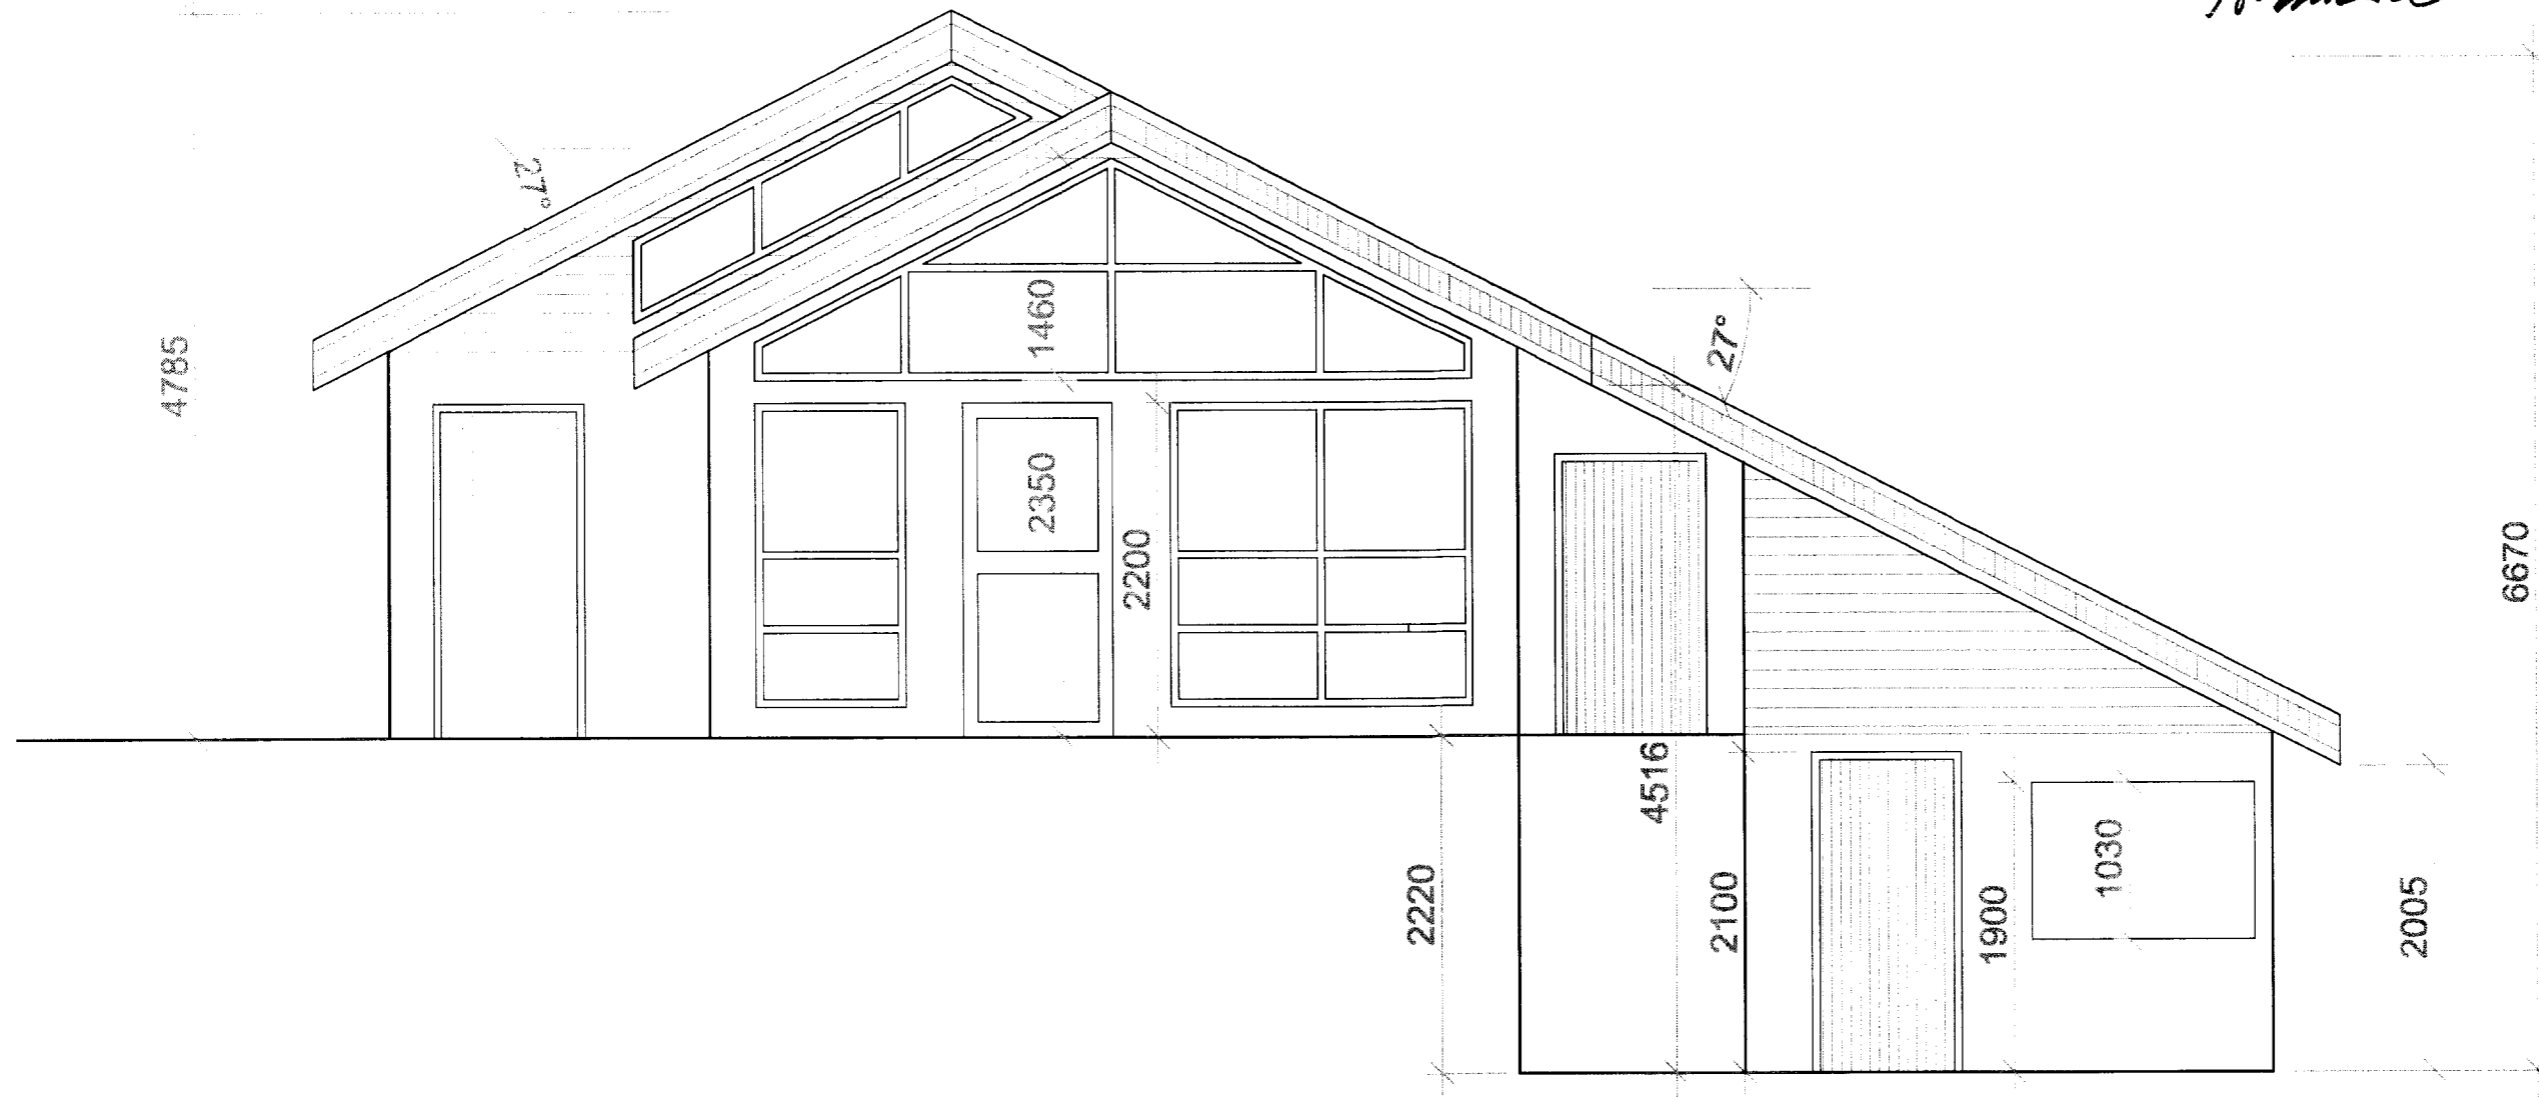

EIGANDI:
SVEINN VILBERG GARDARSSON

VERK:
SUMARBÚSTAÐUR Í
Hallkelshólandi á lóð NR.74

ISLEIFUR SVEINSSON HÖSASMÍÐAMEISTARI
KT: 220156-7649

HJALLAHLÍÐ 15 270 MOSFELLSSVAER
SÍMI/FAX: 566 8186 GSM: 899 7831