

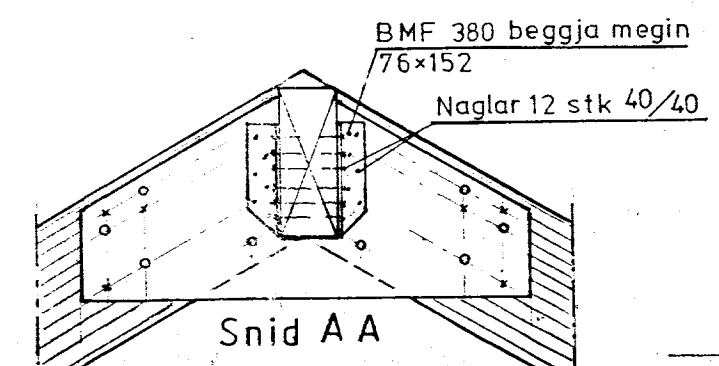
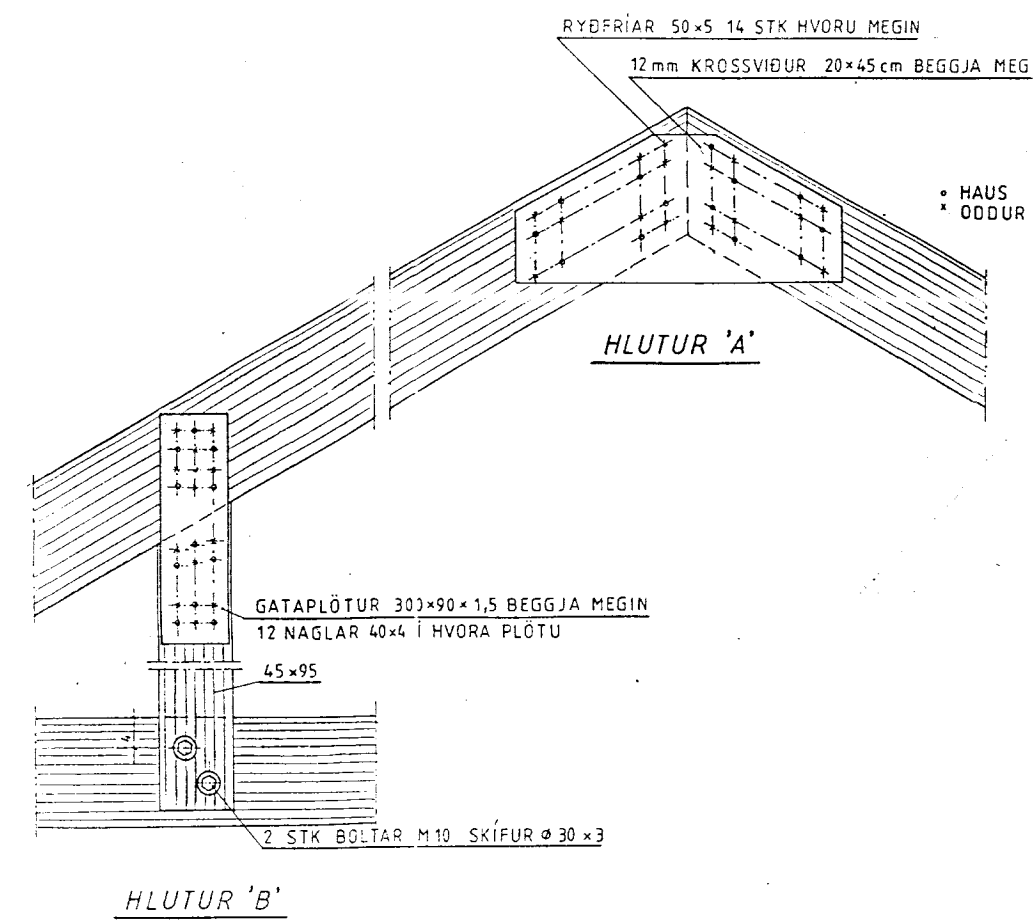
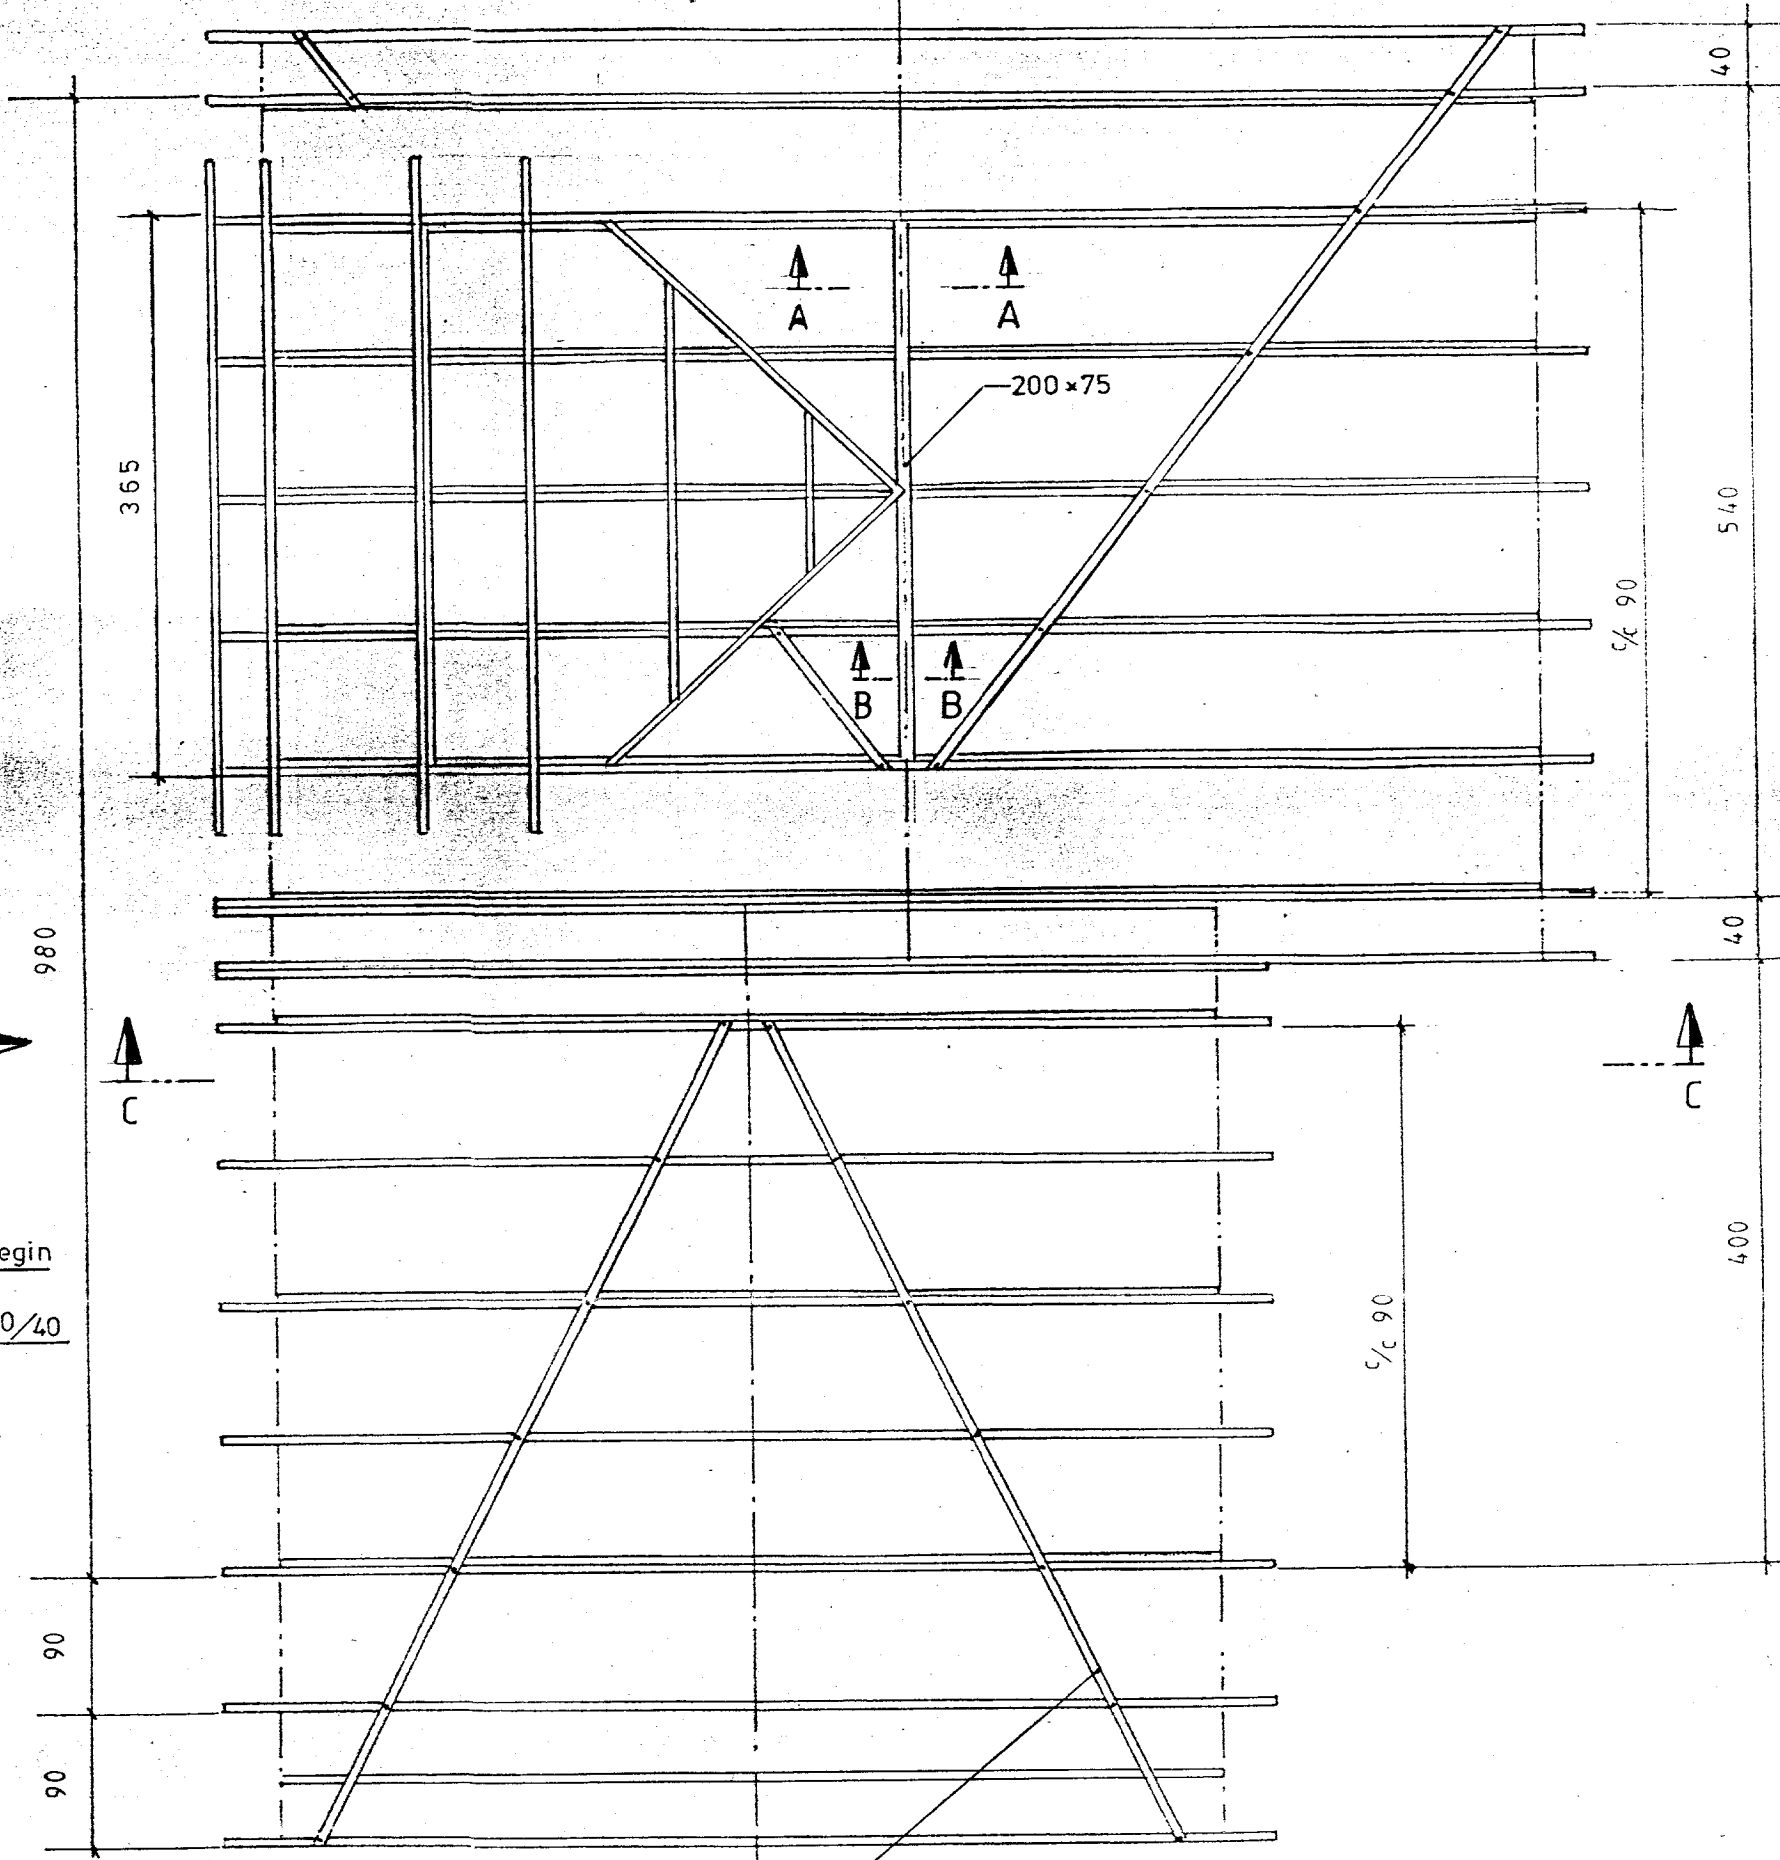


Séd frá 'X'

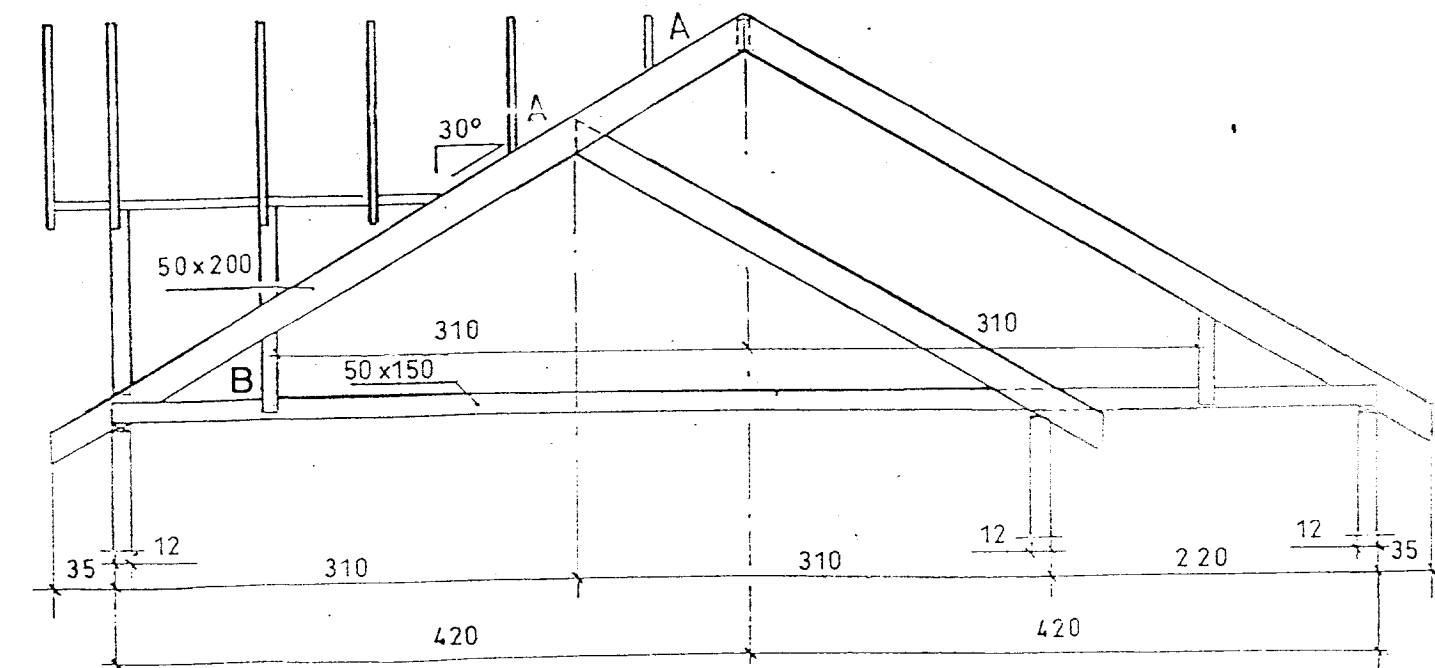

Sjá teikn. nr. 99-

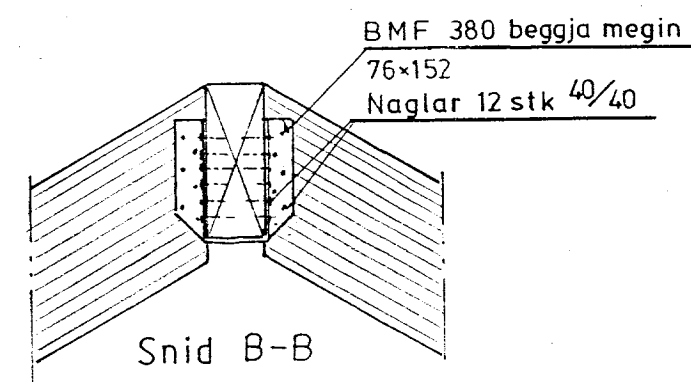

Sumarhús í landi 'HESTS' Grímsness og Grafnings- hreppi, Árnessýslu. Lóð nr. 86 8346 m <sup>2</sup> Eigandi: Jenetta Bárðardóttir Kt.120549-4139 Jakaseli 2 109 Rvk.		TEIKNIVANGUR	Mkv 1:50
Þakviðir		Dags.	Nr. 99-8
		270733-2959	
		201032-4182	