



Samp. 29.10.2002

BYGGINGARFRUMUR
Gestir og byggingarfrumur

Hólmur Einarsson

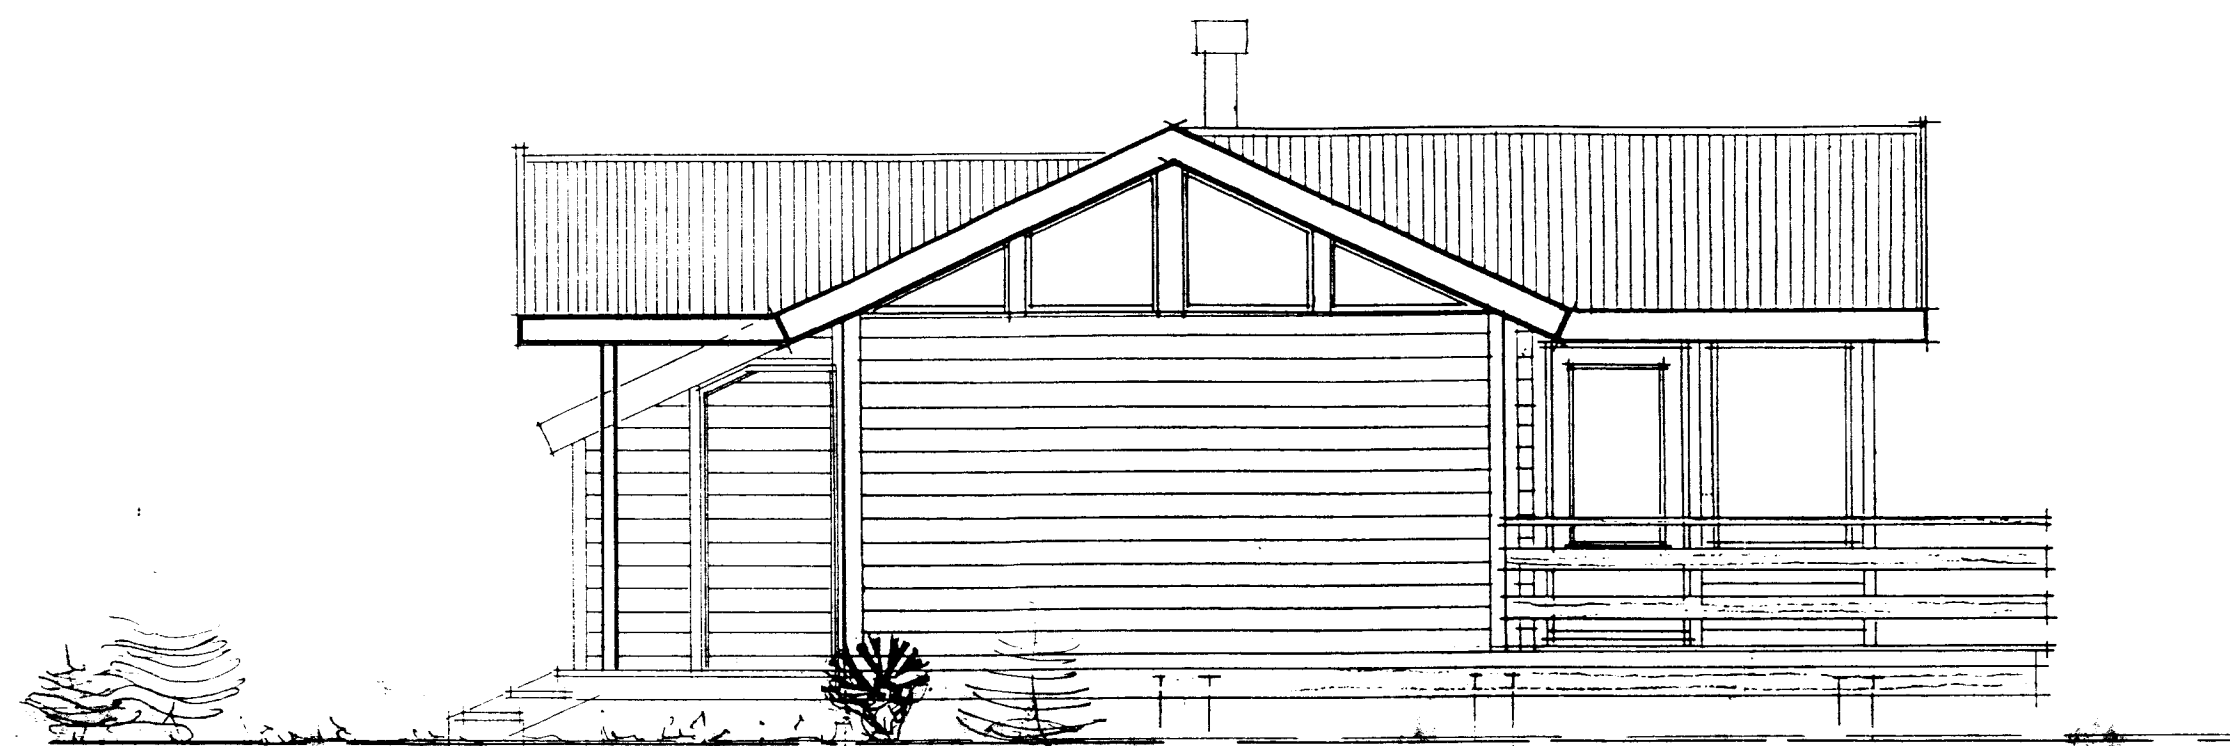

SUD - VESTUR

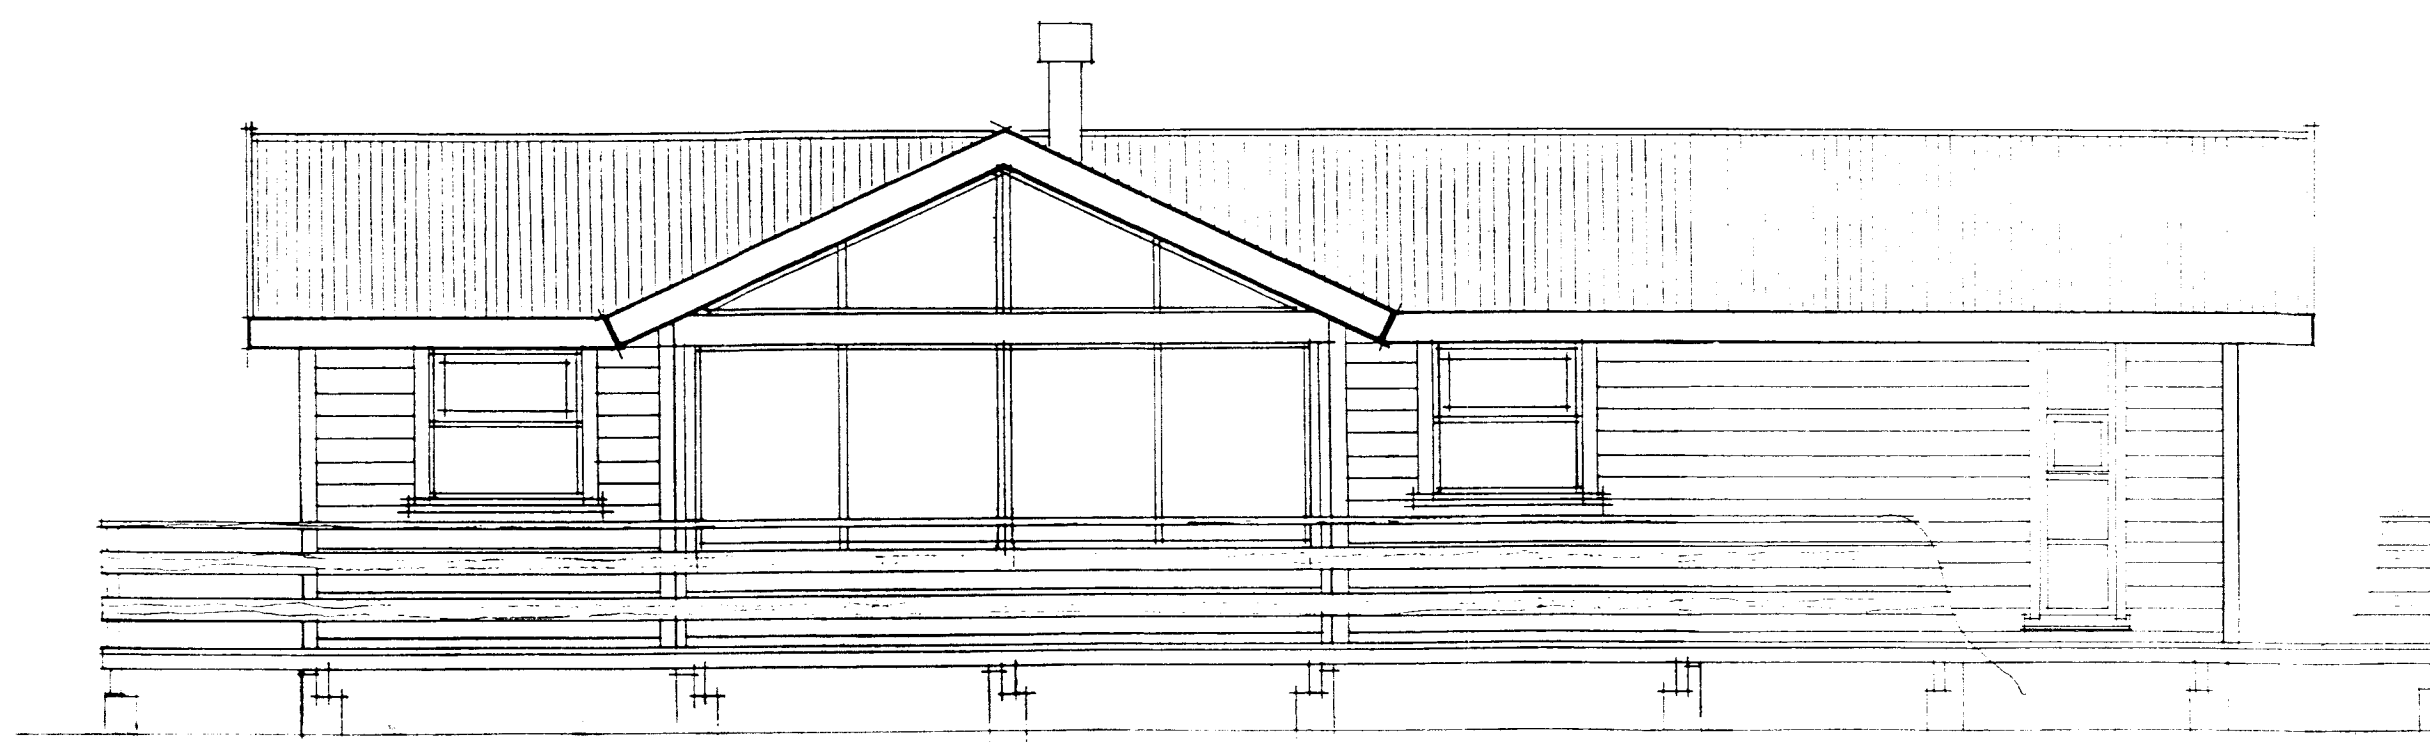

SUD - AUSTUR

VERKEFNI: HESTUR 88, GRIMSNESI	TEIKNAD:	TEIKN.NR.
ÚTLÍT 1 : 50	DAGS: OKT. 2002	104/14
	BR:	

ARKO VINNUSTOFA LANGHOLTSVEGI 109 SÍMI 588-2500, GSM 894-6565 E-MAIL: arko.robert@mmedia.is
FAX: 588-2501

JÓN RÓBERT, HAGASELI 7 109 RVK. KT: 020141-3449 08/02 *Jón Robert Einarsson*