



Vindtogbönd, Galv. "BMF" 40x2m ofan á sperrur  
 Neglun: 1stk. kamsaumur 28/65 í hverja sperru.

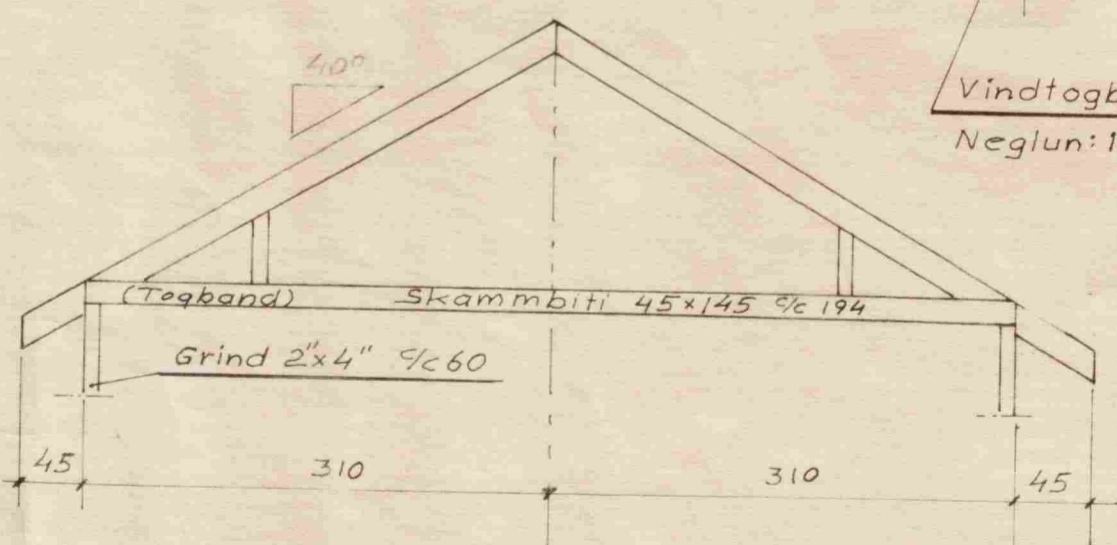

Teiknivanur  
 Skrifstofa  
 20 20000-4000 Vatn 2000 2 50-801337

Mkv 1.50	Dags bakviðir 60m <sup>2</sup> hus 9.7x6.2	<i>Frithjof Magnússon</i>	Nr 1-14
-------------	--	---------------------------	---------

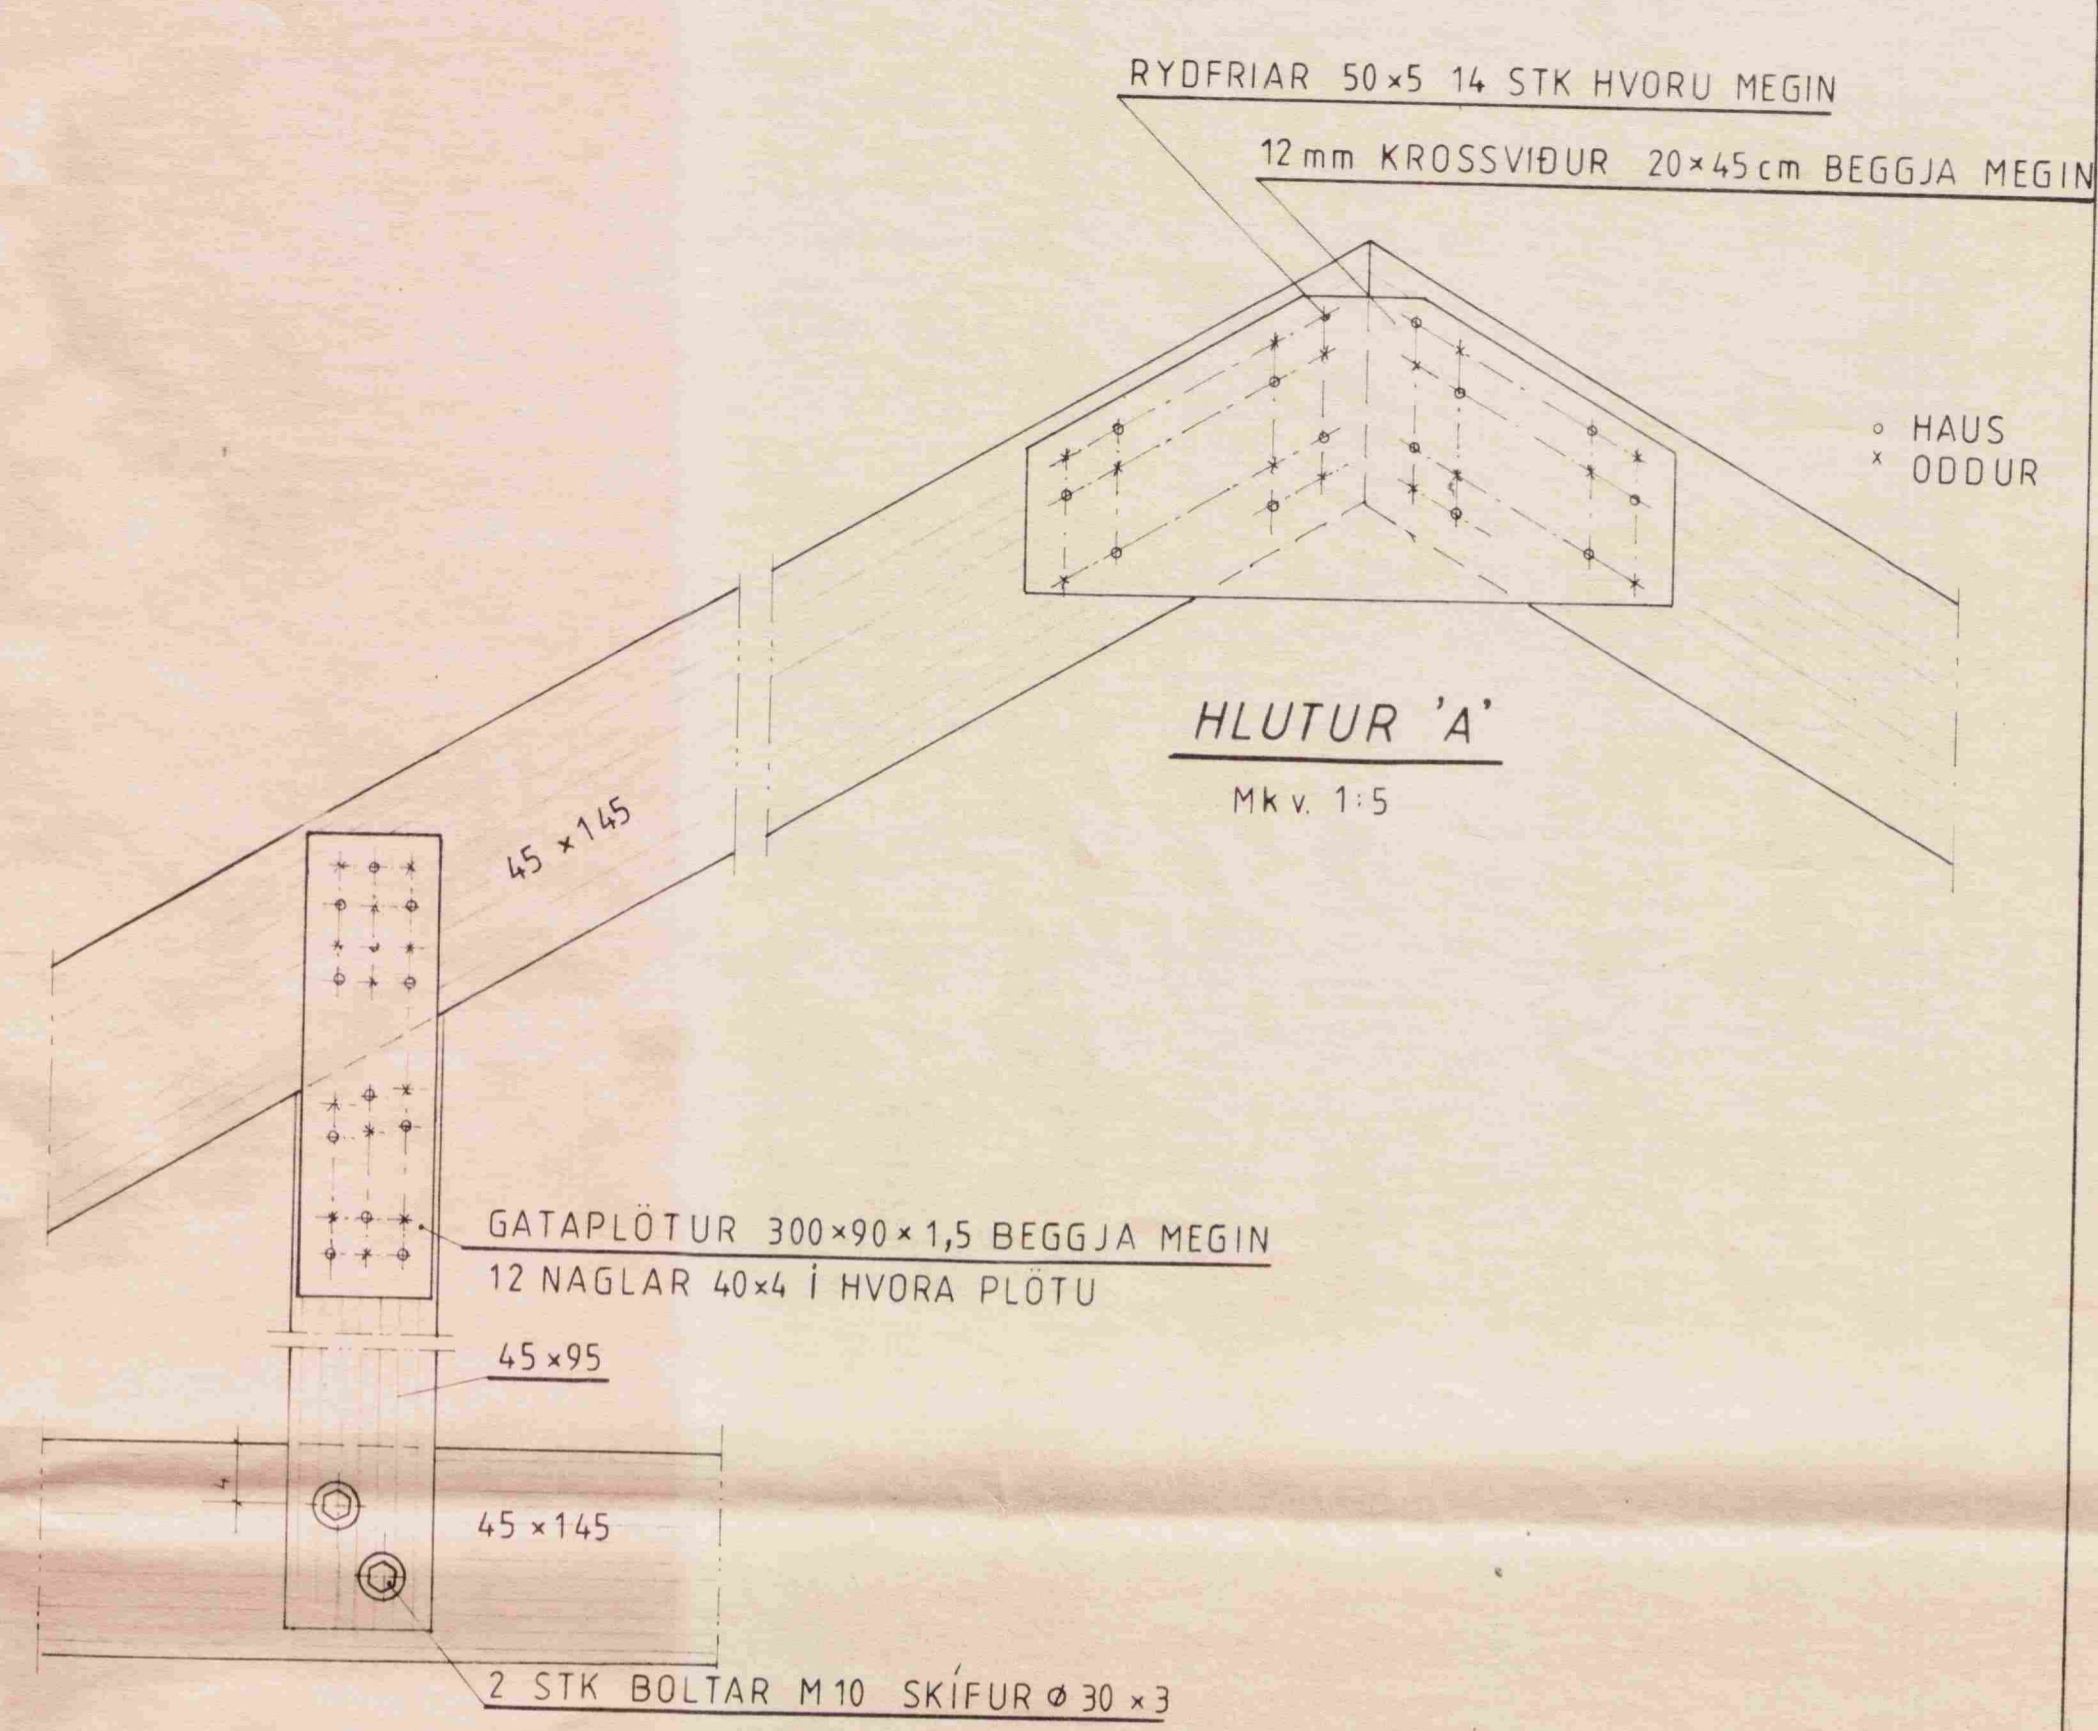

**HLUTUR 'B'**  
 Mkv 1:5

Sumarhús í landi HESTS, Grímsnes og Grafningshr.  
 Arnessýslu Löt nr. 89 - Stærð 9650 m

TEIKNIVANGUR

Mkv 1.5 Dags 01.01.1999	STÍFA ÚR SKAMMBITA Í SPERRU OG STYRKARPLATA Á SPERRU Í MÆNI	<i>Frithjof Magnússon</i>	NR. 28-5a
----------------------------	--	---------------------------	-----------