

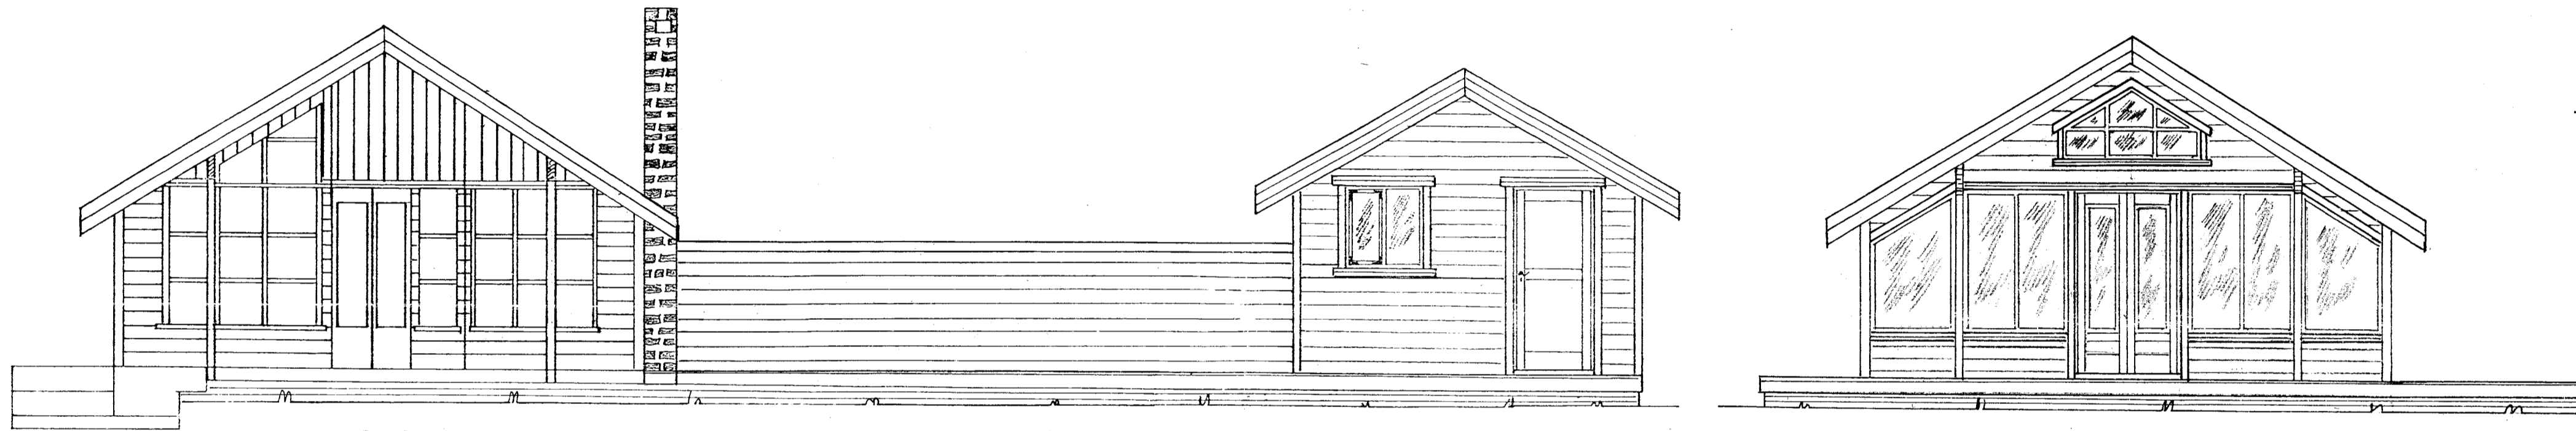


Samp. 02.04.2004

Johnes Conaway

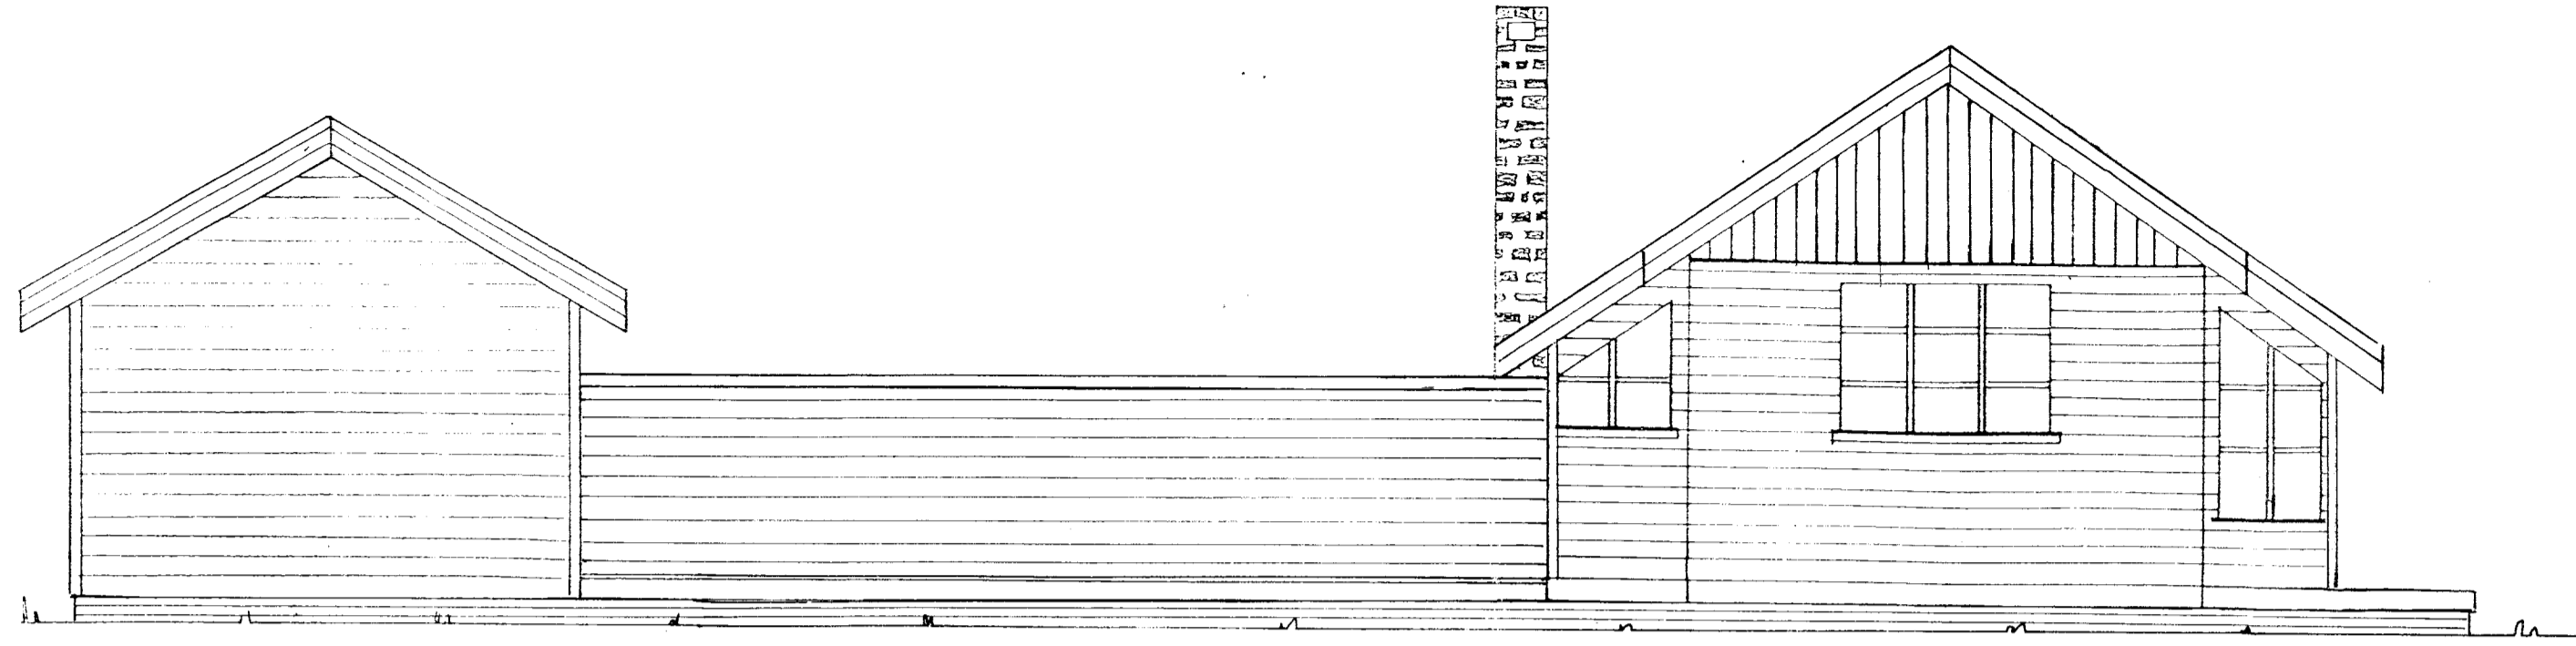

Snid C-C

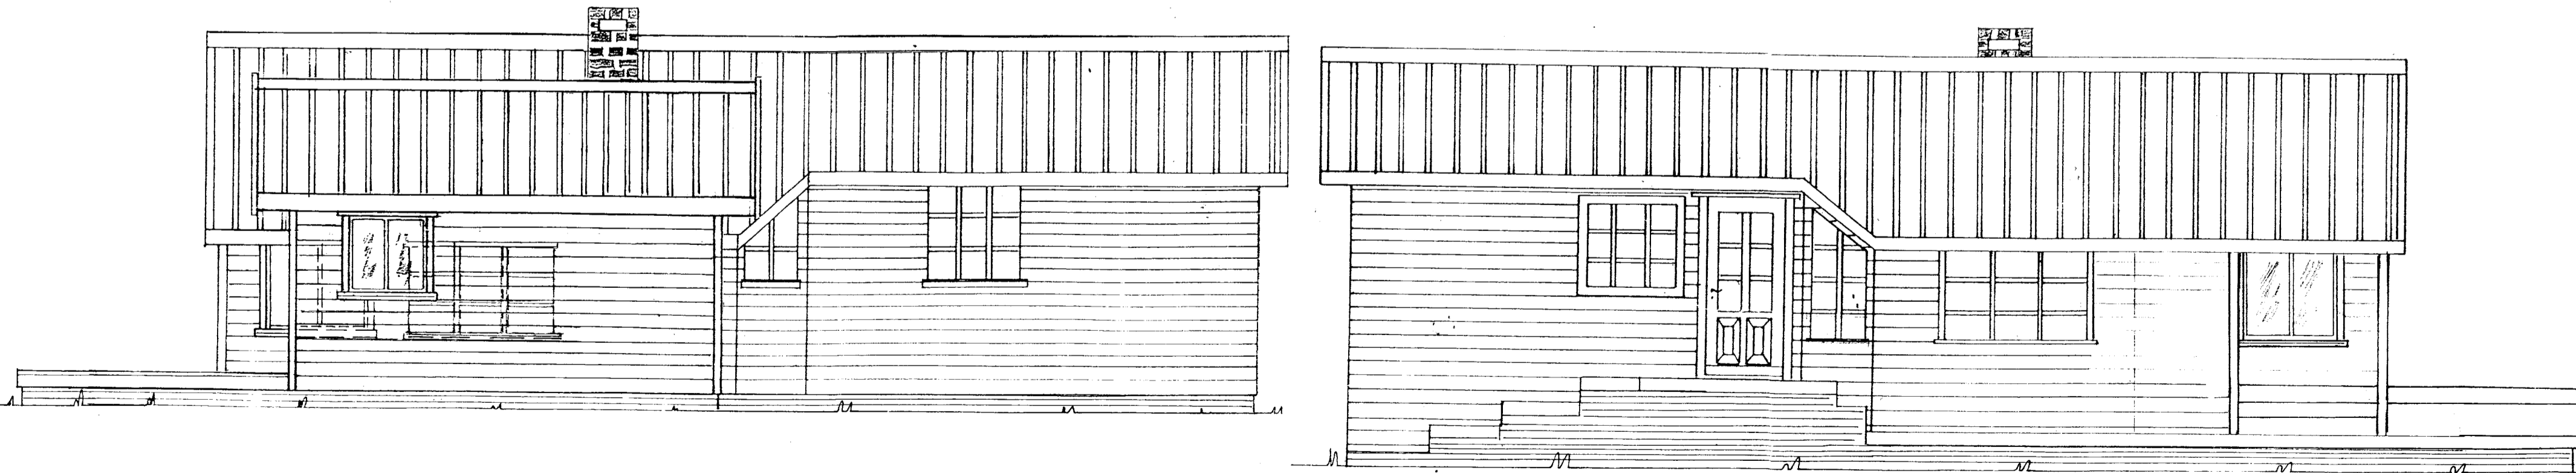

Ath: Sumarbústaðurinn var teiknaður 14.10.'96 af GH. Geymsla og laufskáli teiknað af KM TEIKNIVANGI

Mkv.: 1:50
Dags: apríl '04
Nr. 169-4

Geymsla í landi, Hallkelshóla Grimsness og Grafningshr.
Árnessýslu, lóð nr.96 stærð 0,8 ha.
Eigandi: Finnbjörg Skafthóttir kt. 240852-3329
Útlit

TEIKNIVANGUR

270733-2-09
201032-4879