
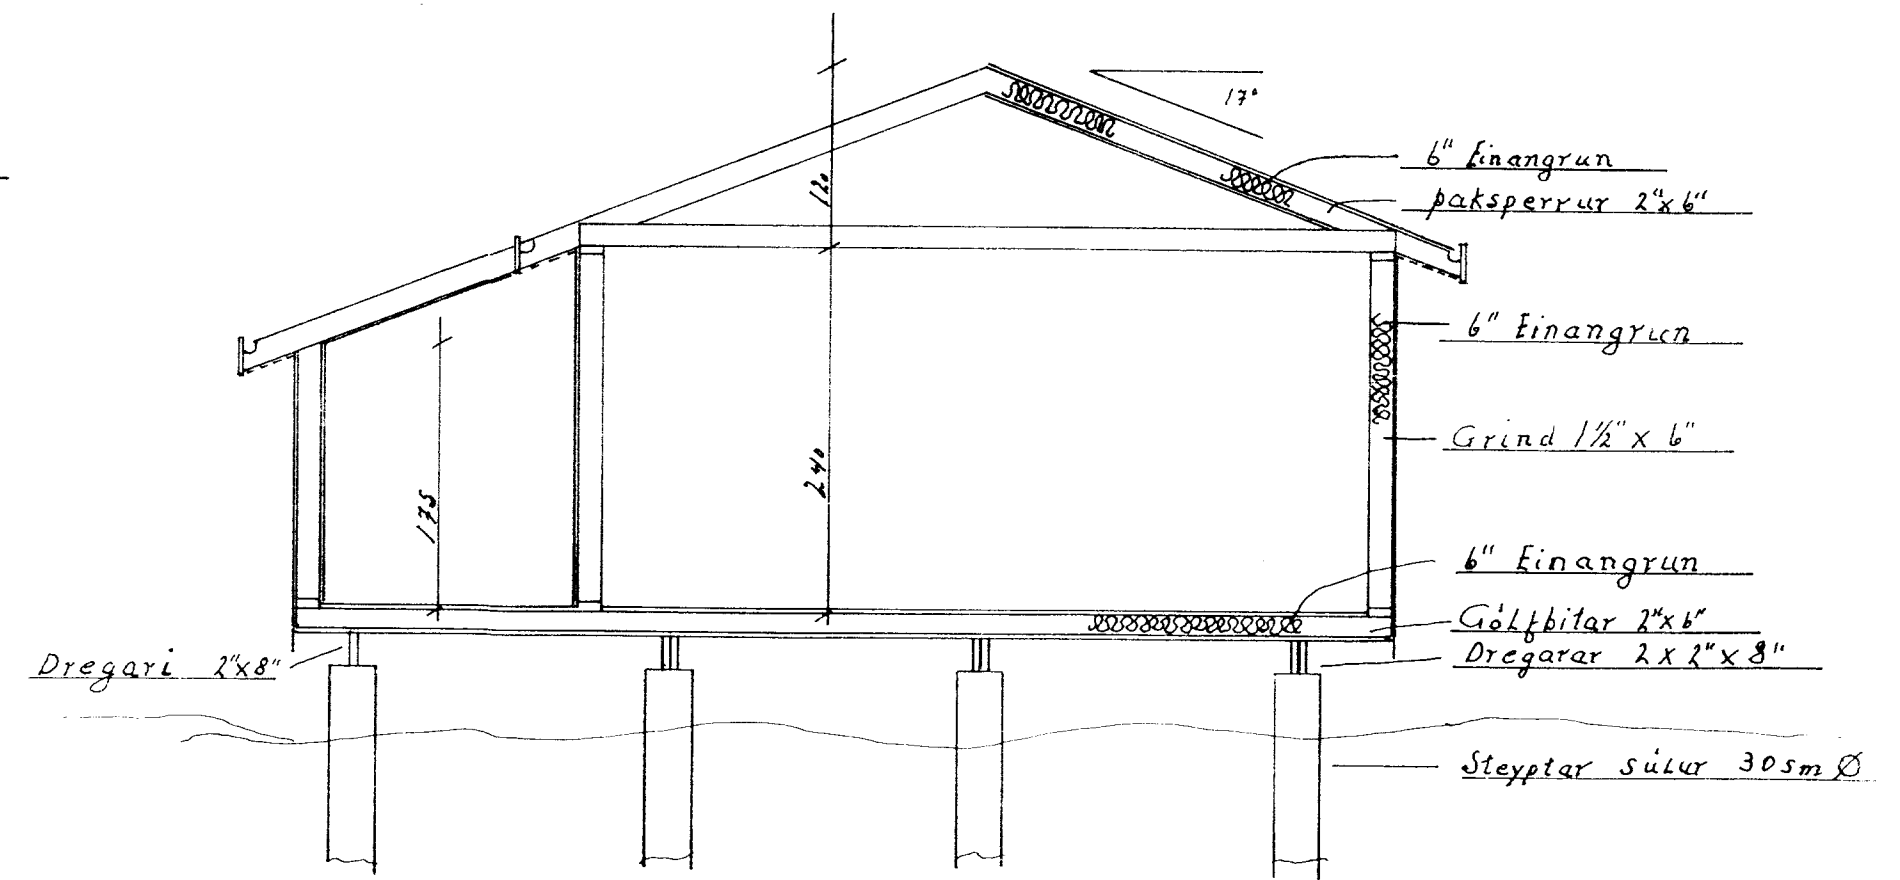


Sump. 31/8 '98
 Jónas Einarsson

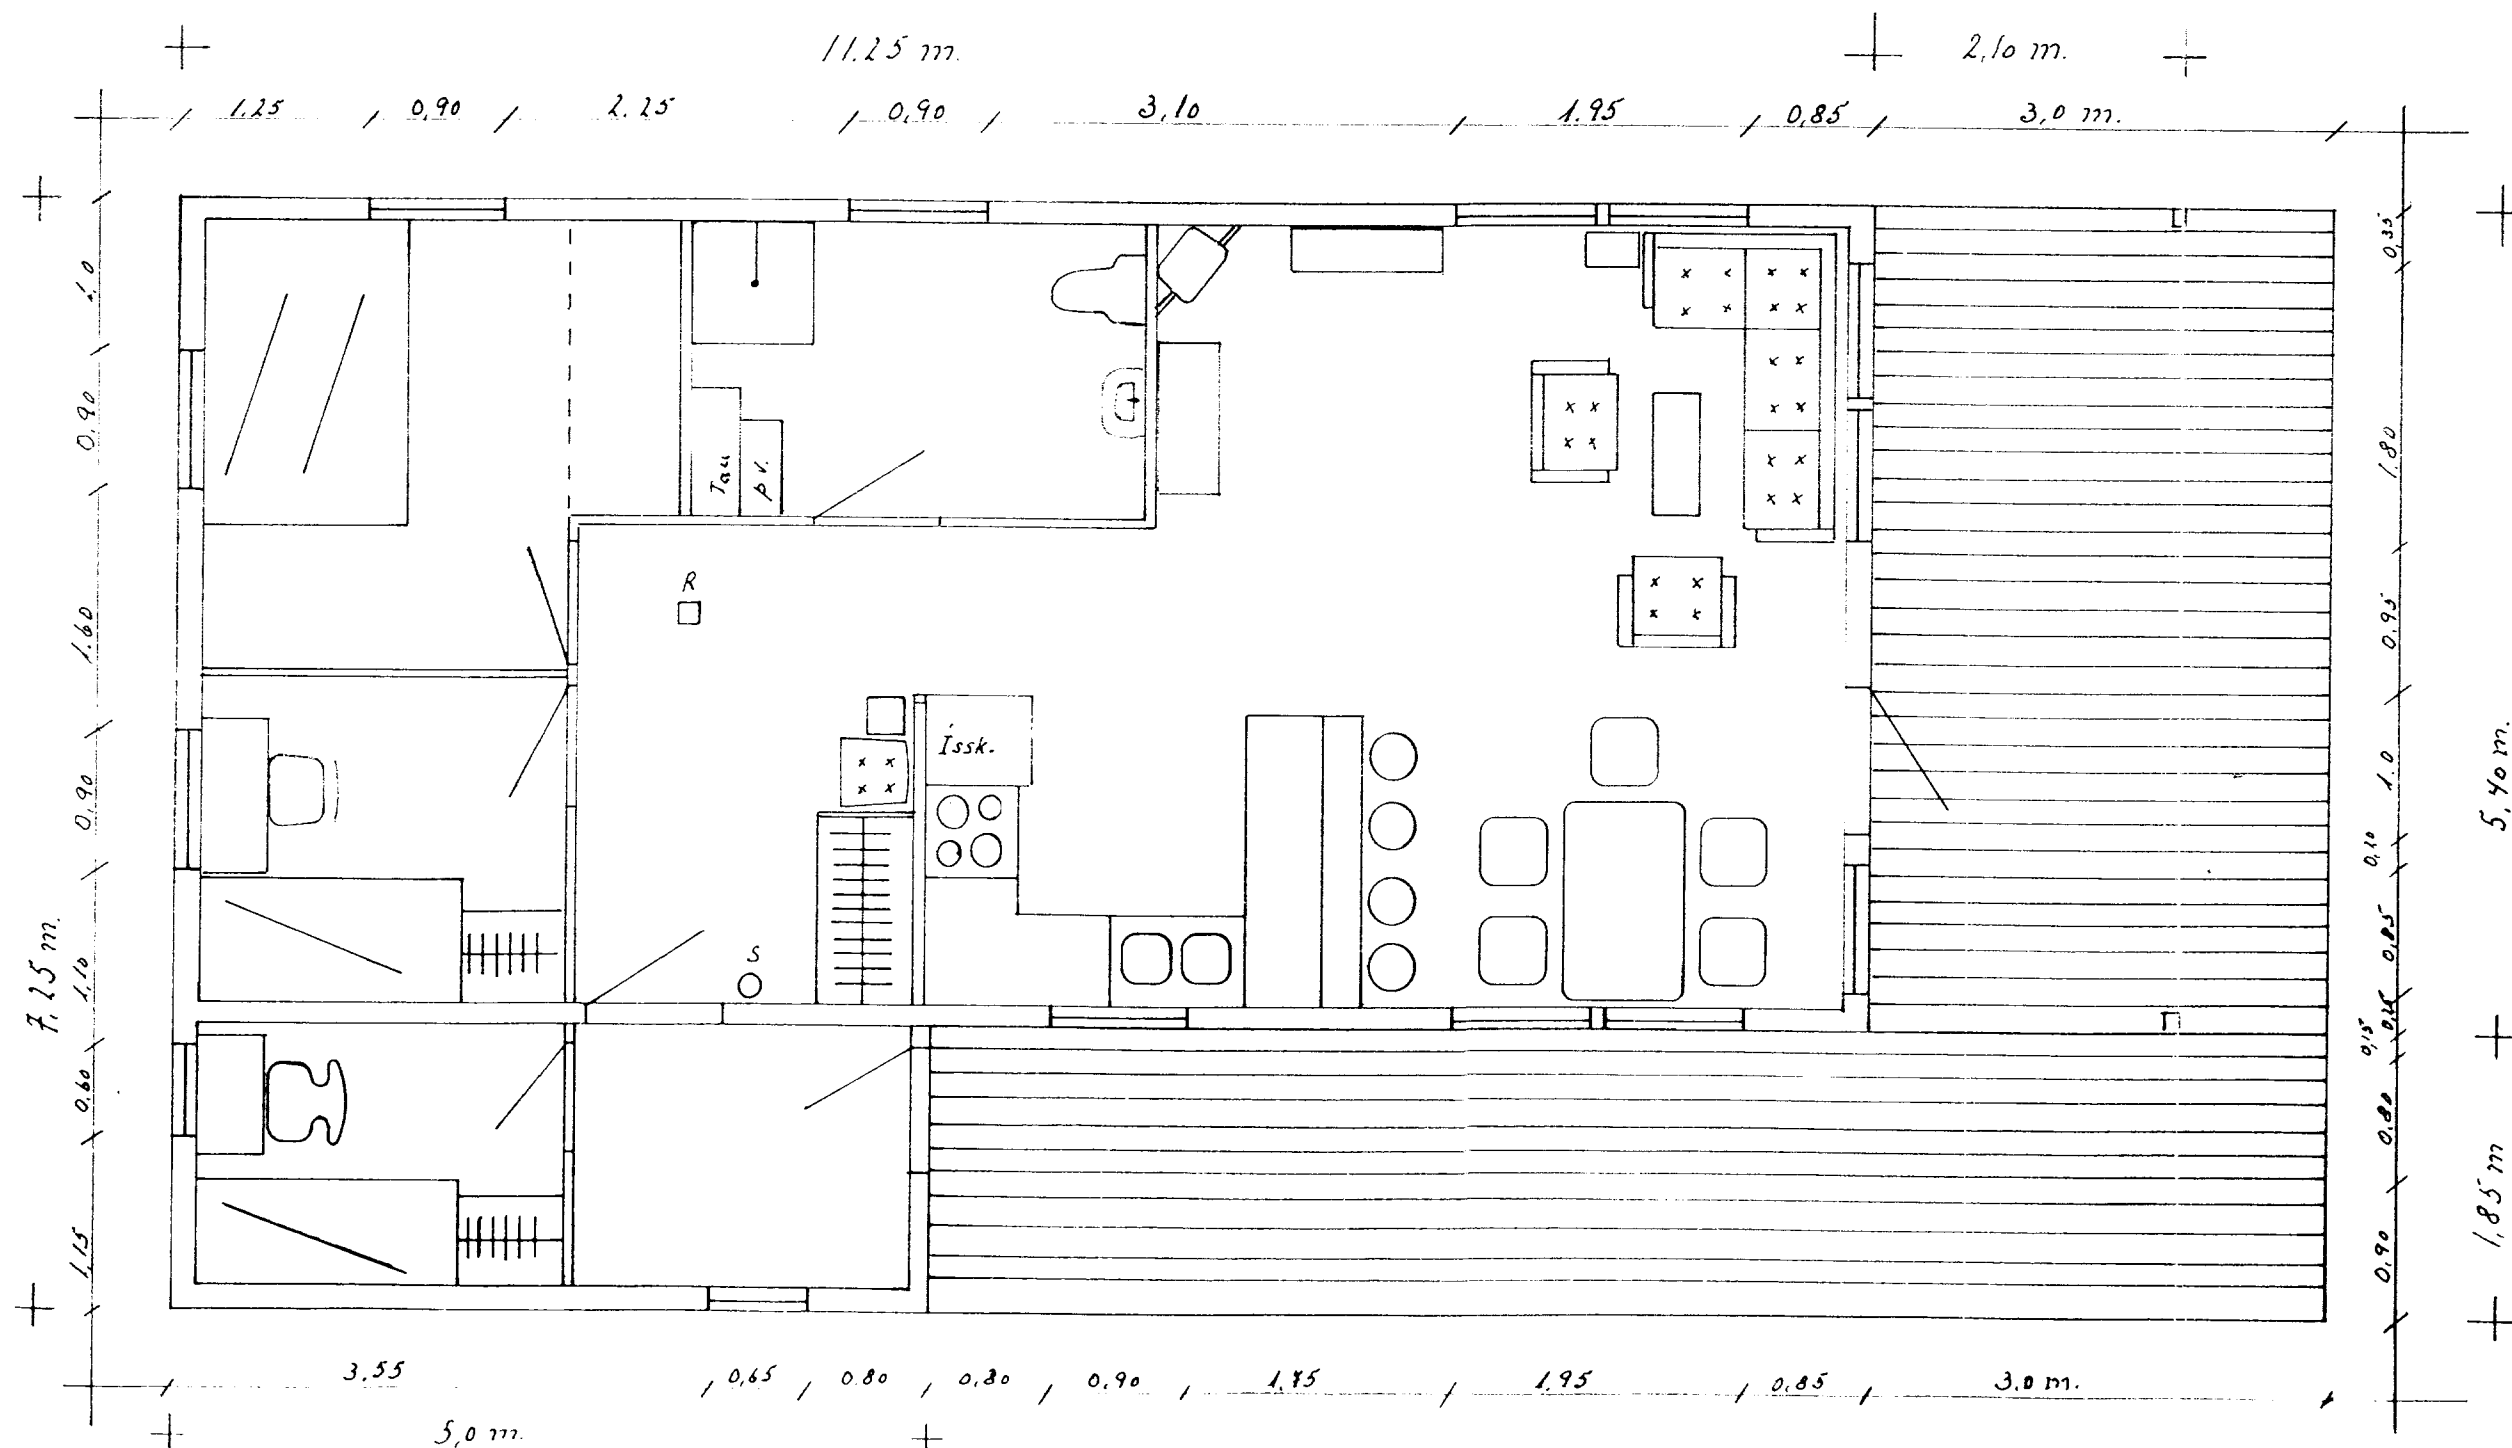

- Slökkvitæki
- Reykskinjari

Gerð _____ G 70 A
 Stærð _____ 70,0 m²
 Verönd _____ 33,3 m²
 Rúmmál _____ 101,5 m³

Sumarhús á landi nr. 99 að Hallkelshöllum, Grimsneshr. Arn.	
Mkv. 1:50	Eigendur: Guðveigur Þ. Steinarsson, kt: 270673-4739 Sigurlaug S. Steinarsd., kt: 280678-5579 Oddabraut 24, 815 Þorlákshöfn.
	T.: G. H.
	Gerð: G 70 A
	Bl. nr. 1