

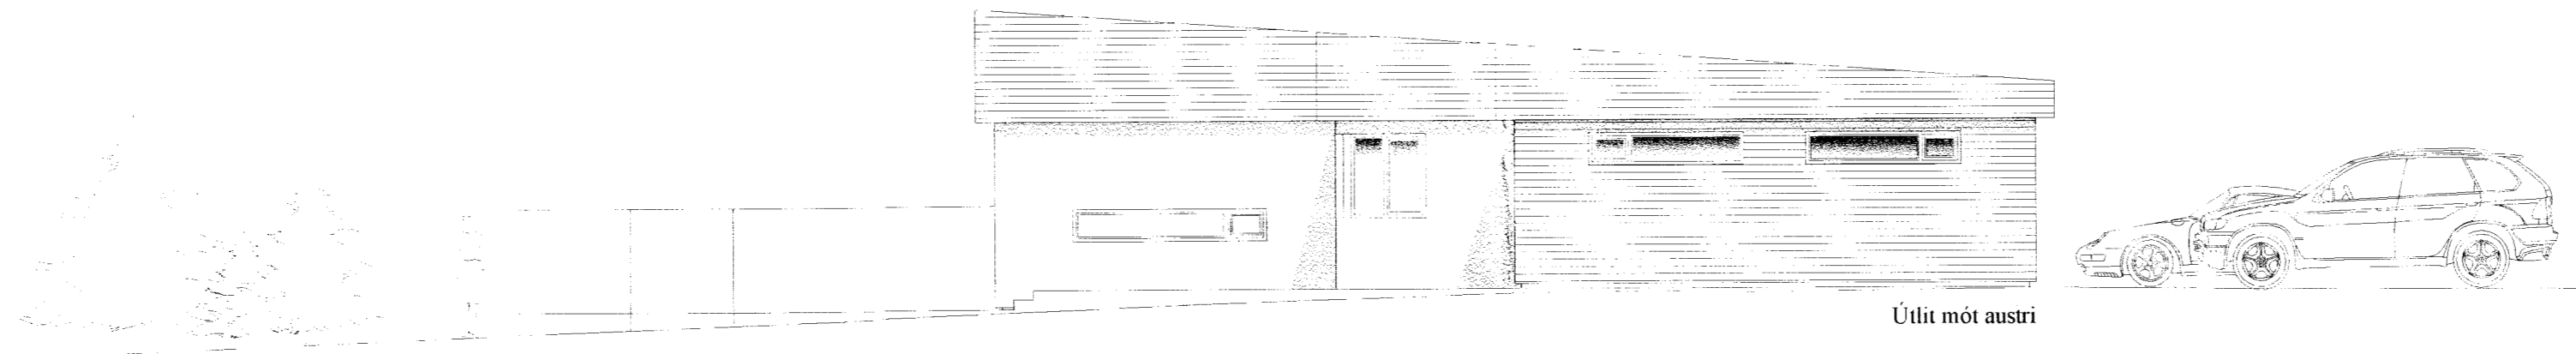



Útlit mót suðri

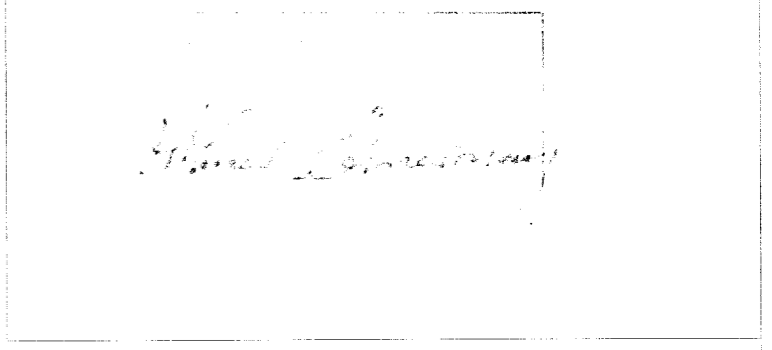

Útlit mót austri

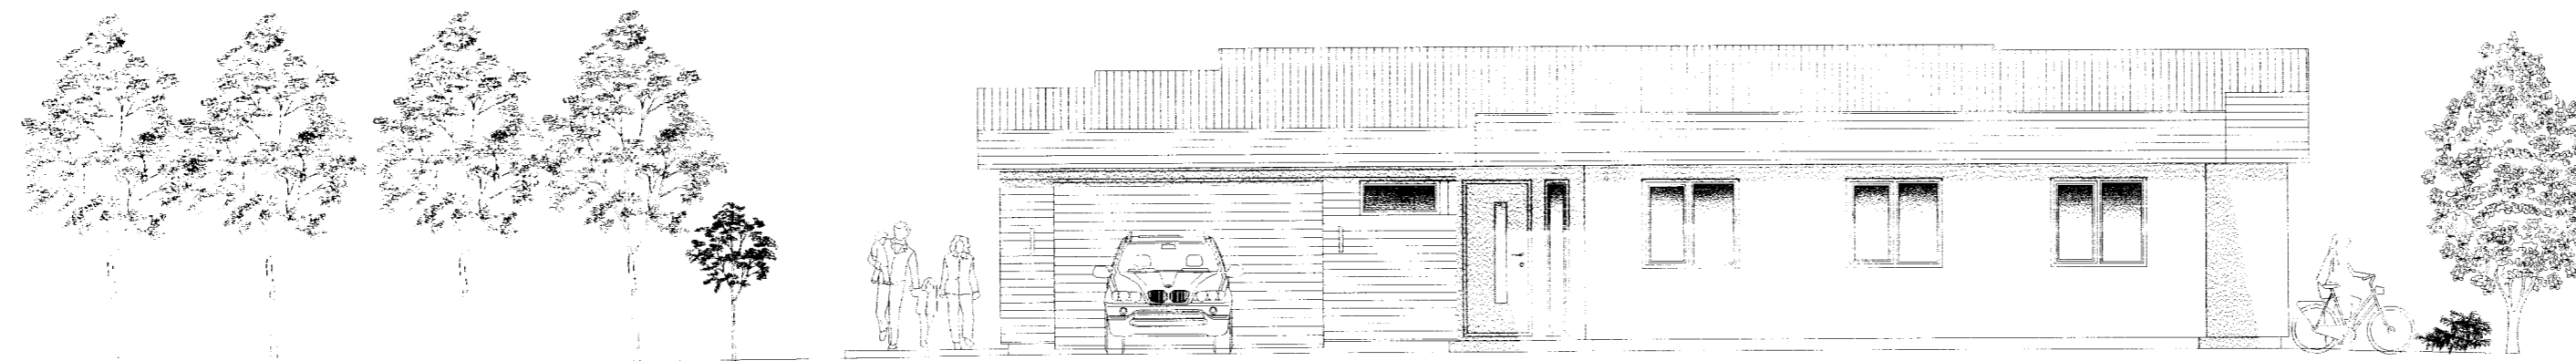

Útlit mót norðri

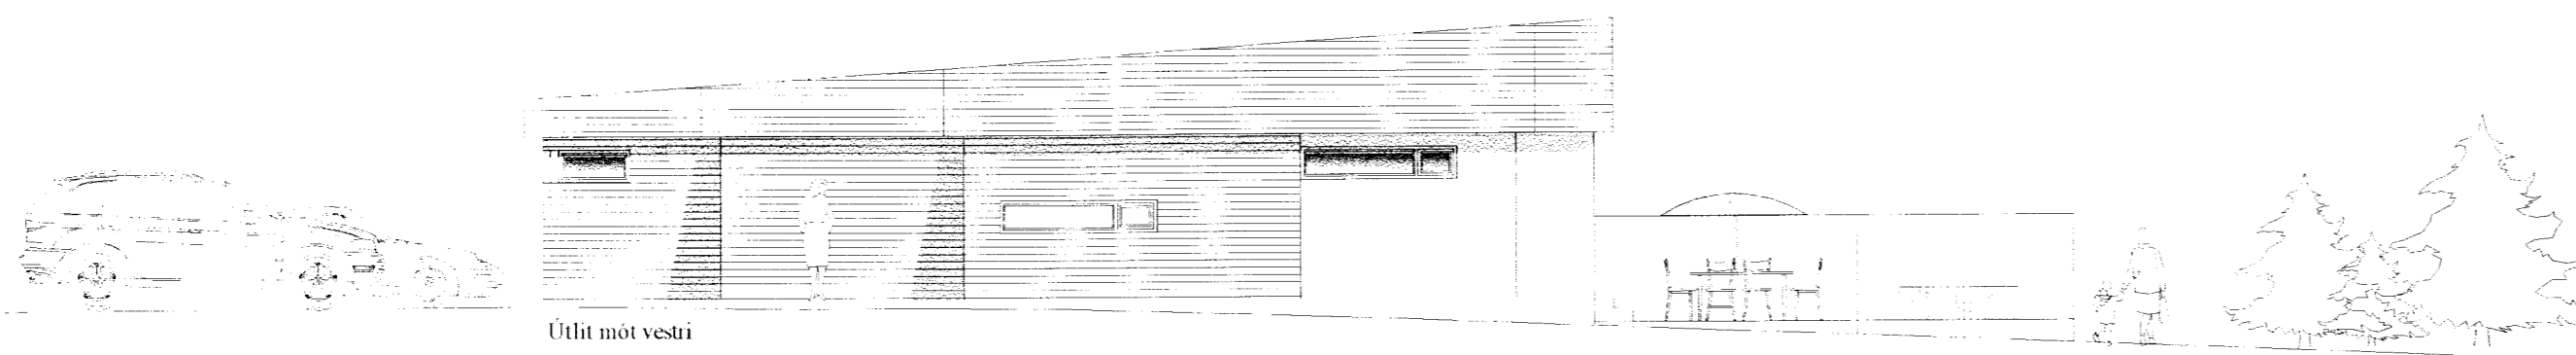

Útlit mót vestri

A			
Br:	Hverju breytt:	Dags:	Kvittun:
Hólsbraut 20 801 Selfoss (dreilbýli)			Teikn nr: 100
Aðalteikningar Útlit			Frumstærð: A2
Dags:	Mkv:	1:100	Hann: ÓRE
Samþ:	<i>[Signature]</i>	V.nr/06 037	Teikn: ÓRE
TGS TEIKNISTOFA GUÐJÓNS P. SIGFÚSSONAR AUSTURVEGI 42, 2.HÆÐ, 800 SELFOSSÍ, S: 482 2805, F: 482 3818 NETFANG: TGS@TGS.IS			