



SNID A-A 1:50

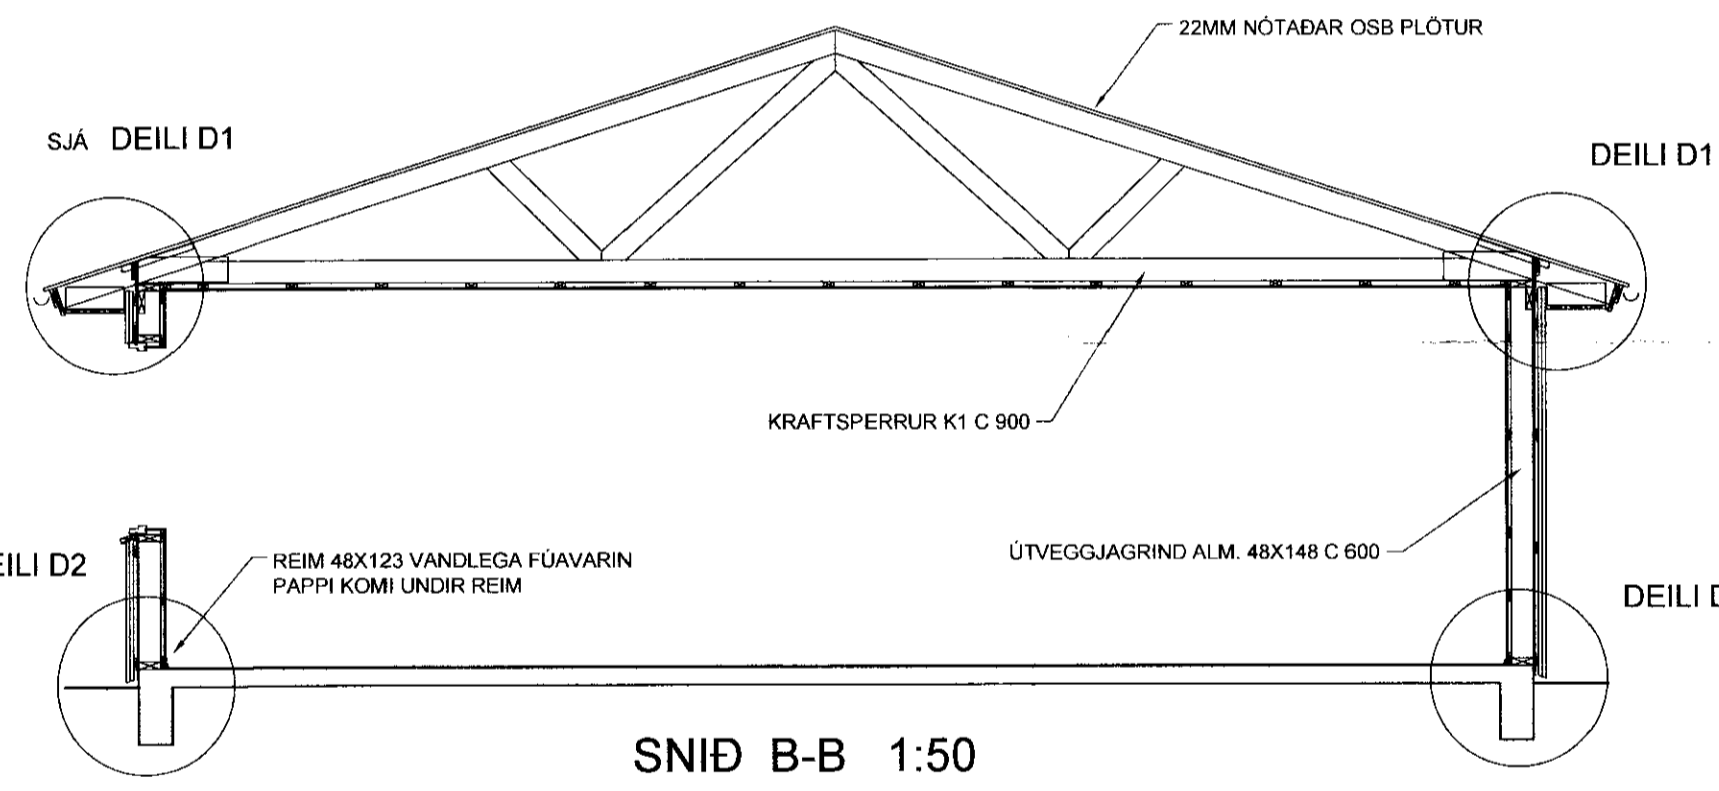

SNID B-B 1:50

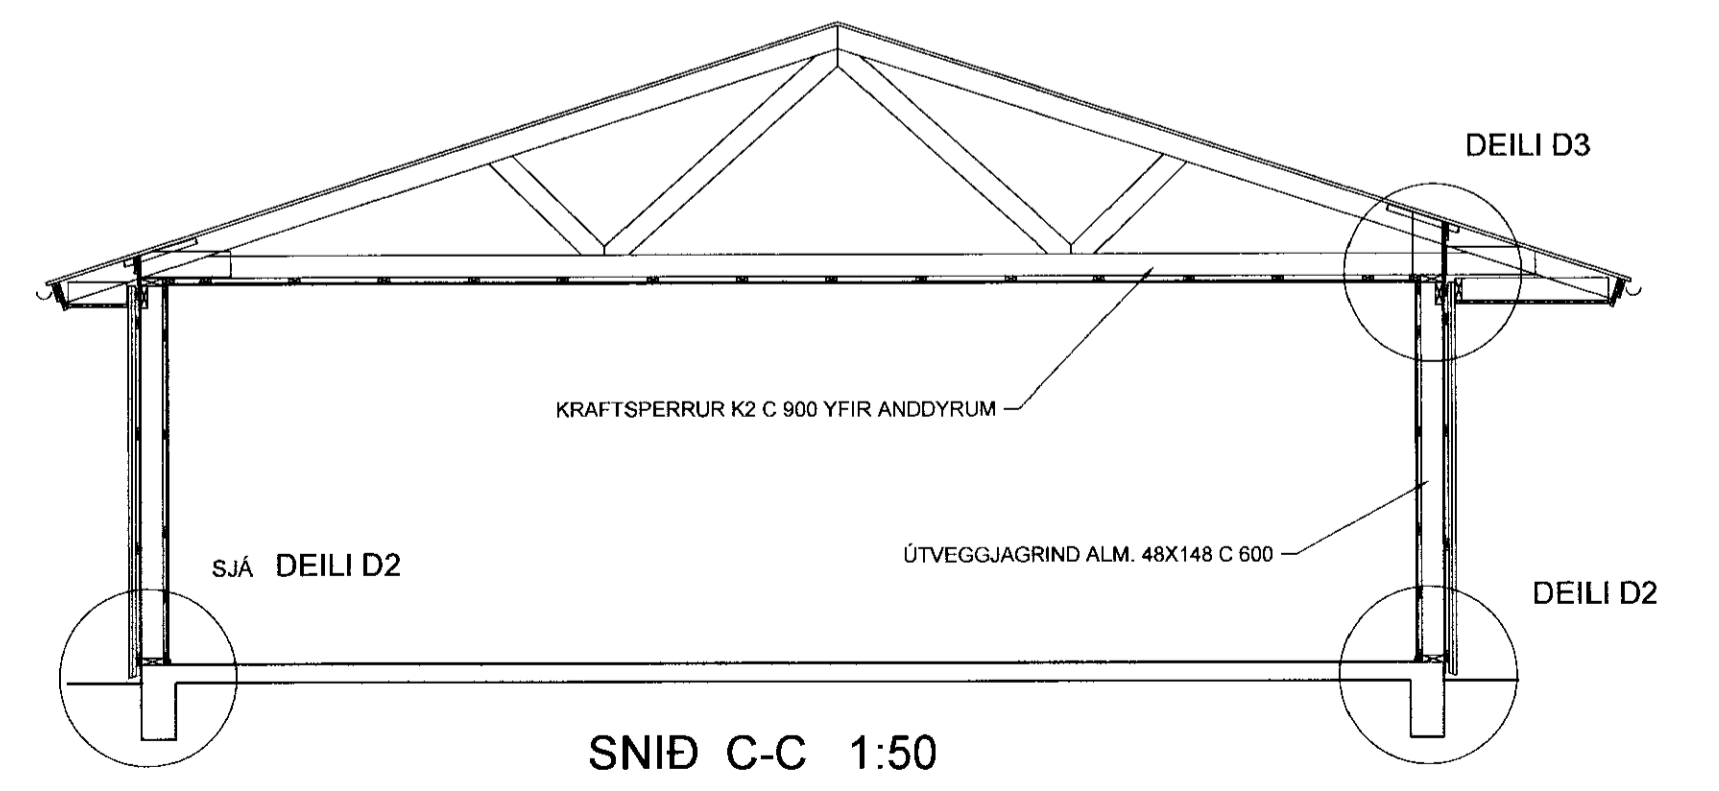

SNID C-C 1:50

<i>[Signature]</i>		040344-3309	
<b>TEIKNISTOFA A.V.J.</b>			
Hólmastíg 4, 101 Reykjavík Símar: 554-0673 og 896-3230			
Aðalsteinn V. Jónsson Byggingotækni- og arkitektúr M.T.F.I. Stuðlaseli 18, 109 Reykjavík Kt: 040344-3309			
Verkefni: Hólsbraut 5-7, Borg í Grimsnesi			
Heiti: Kraftsperrur, planmynd			Verk. nr: 04403
			Teikning nr: 1608
Hannað: KMP	Teiknað: BMS	Yfirforið: AVJ	Dags: 22.09.06
BREYTT			Kvarði: 1:50