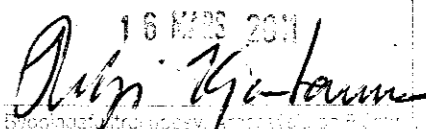
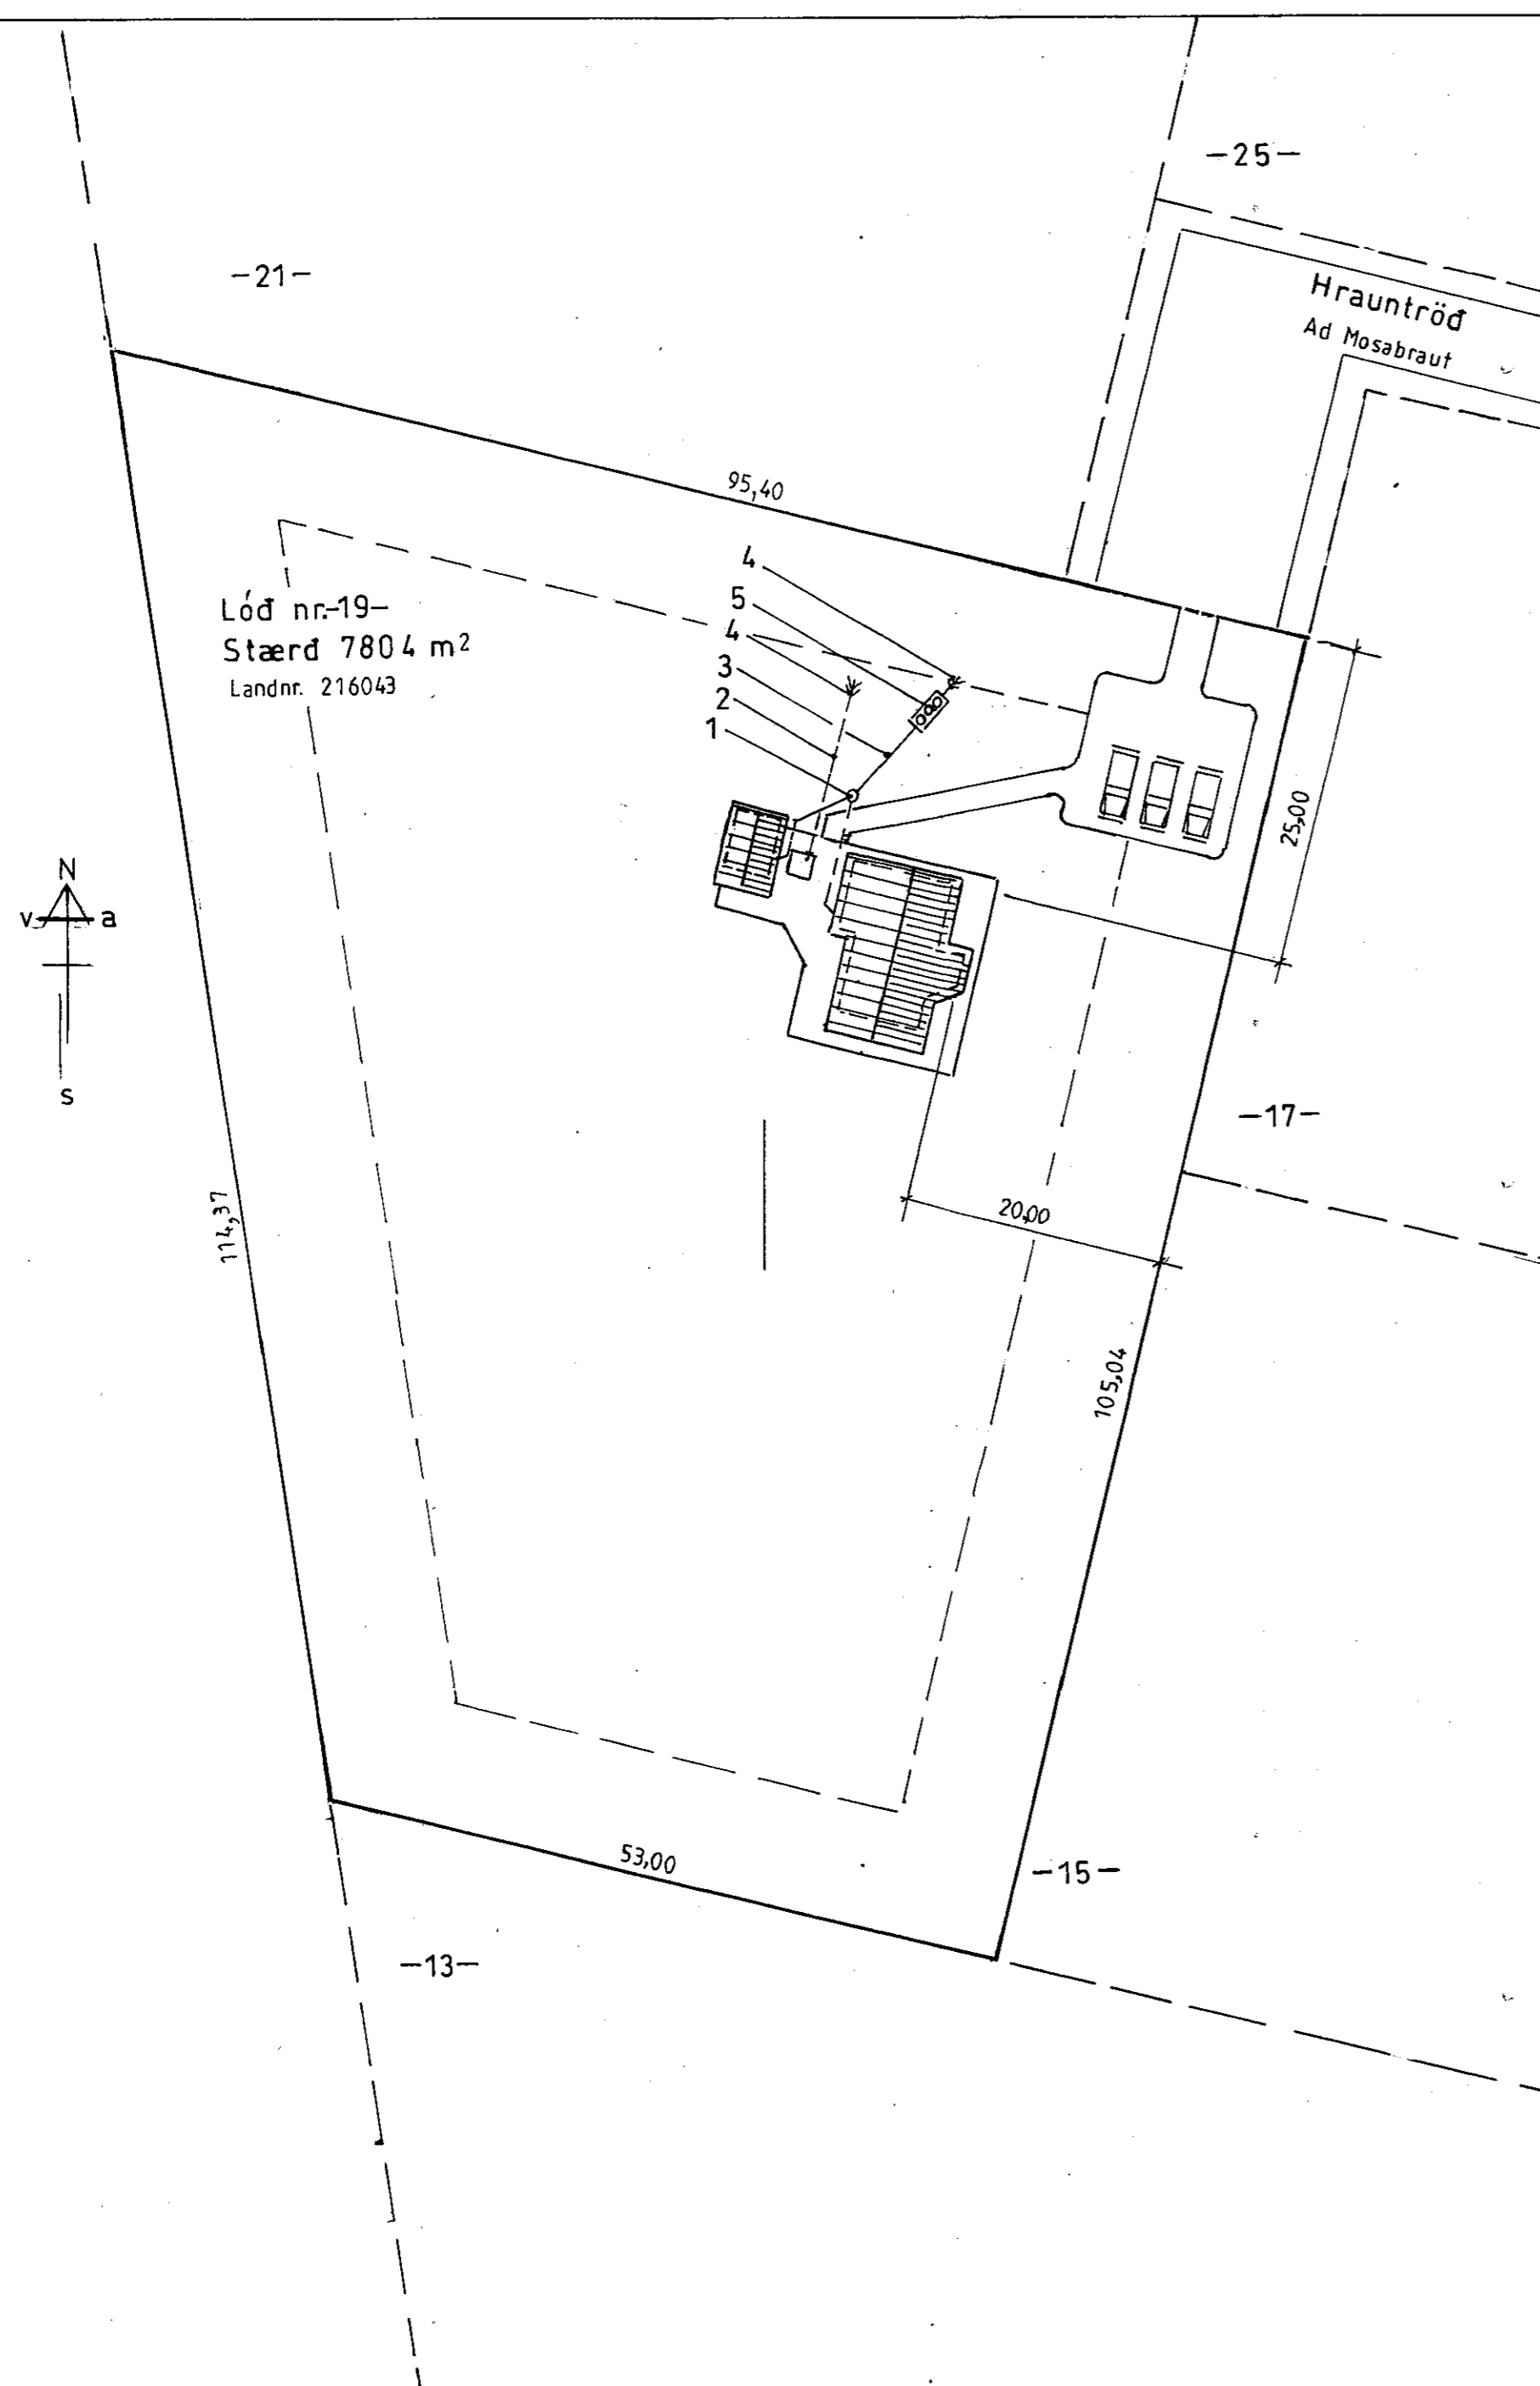


SAMÞYKKT

16 MARS 2011

- | | | |
|---|------------------------------------------------------|----------|
| 1 | Brunnur \varnothing 600 | -120 |
| 2 | Regn og pottvatn PVC \varnothing 100 | 10‰ -125 |
| 3 | Skolp PVC \varnothing 150 | 15‰ |
| 4 | Siturlögn | |
| 5 | 3ja hólfa 2500 l. rotpró samkv. heilbrigðisreglugerð | -145 |

Ath.:

Mkv.: 1:50
Dags. des. '10
Nr. 273-05

Sumarhús í landi Vaðness, Grimsness og Grafnings-
hreppi Árness. Lóð nr. 19 við Hrauntröd stærd=7804 m²
Eigendur: Einar Jakobsson kt.150647-2749
Kristjana Jakobsdóttir kt.160157-4029

Afstöðumynd

Aðalmynd

TEIKNIVANGUR

270733-2559

201032-4829