




A.

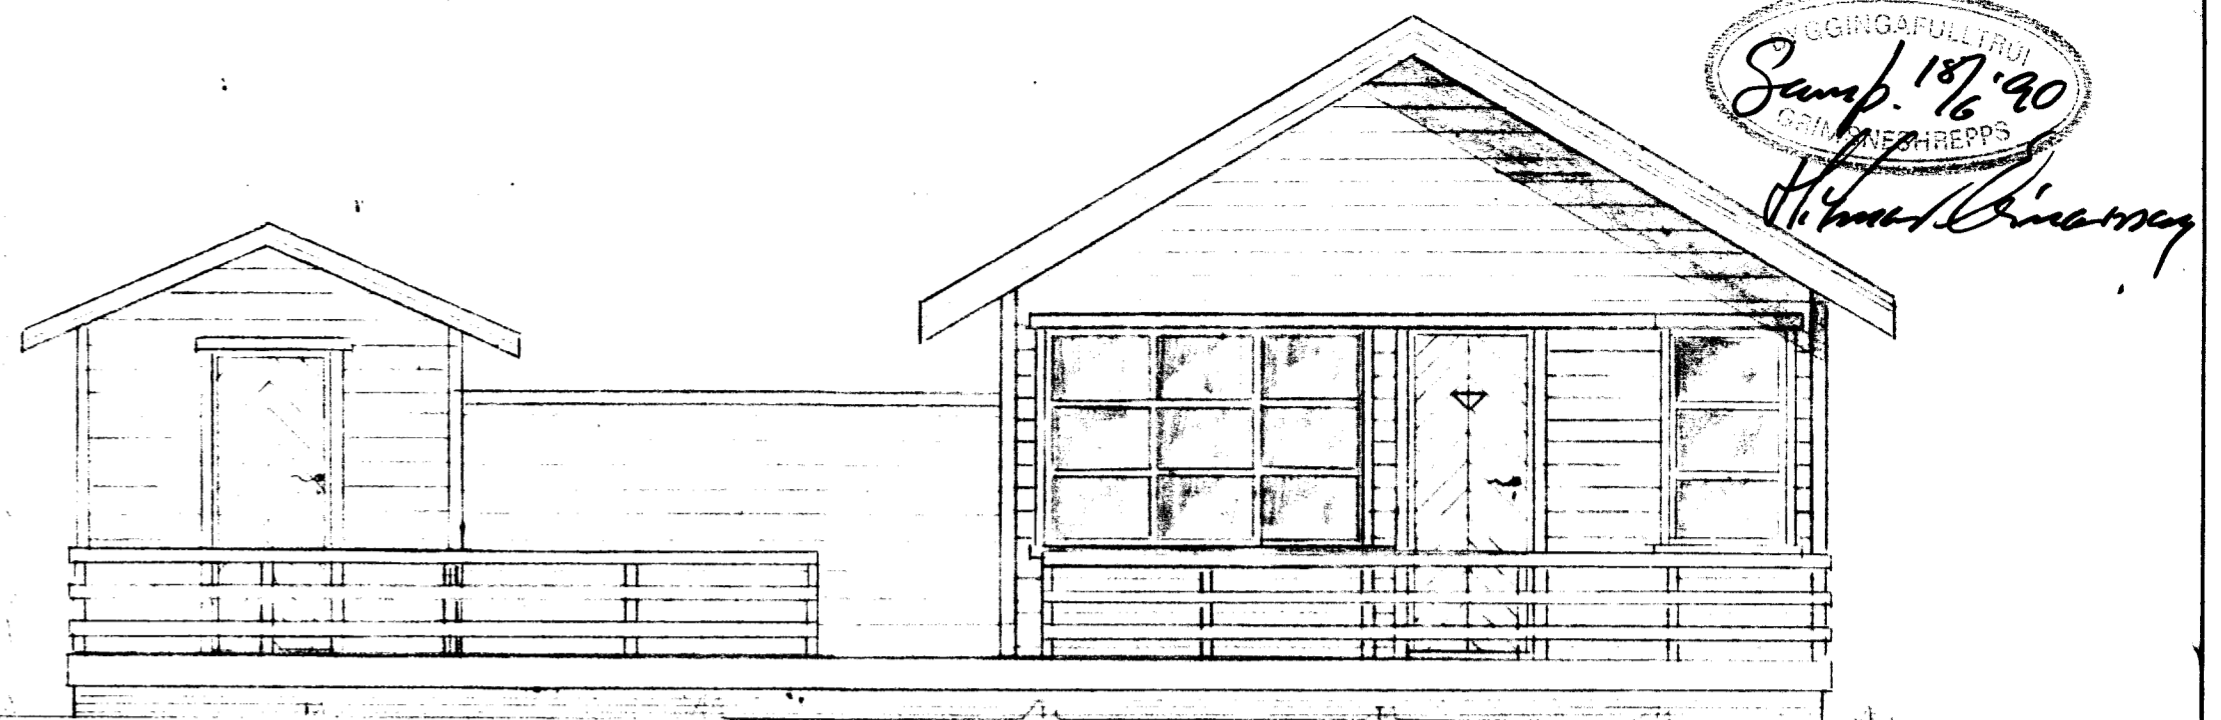

B.

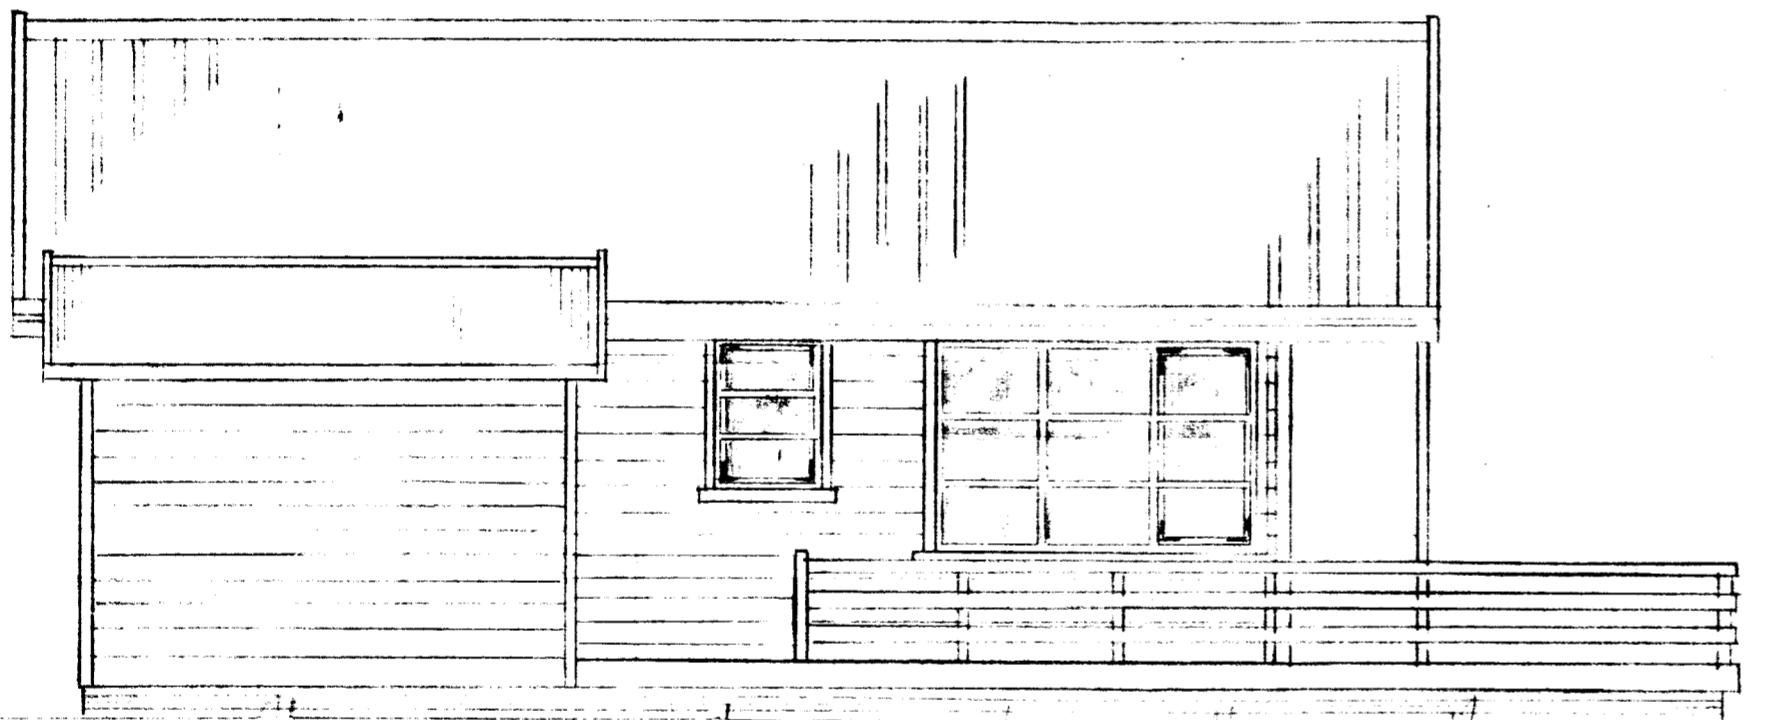

V.

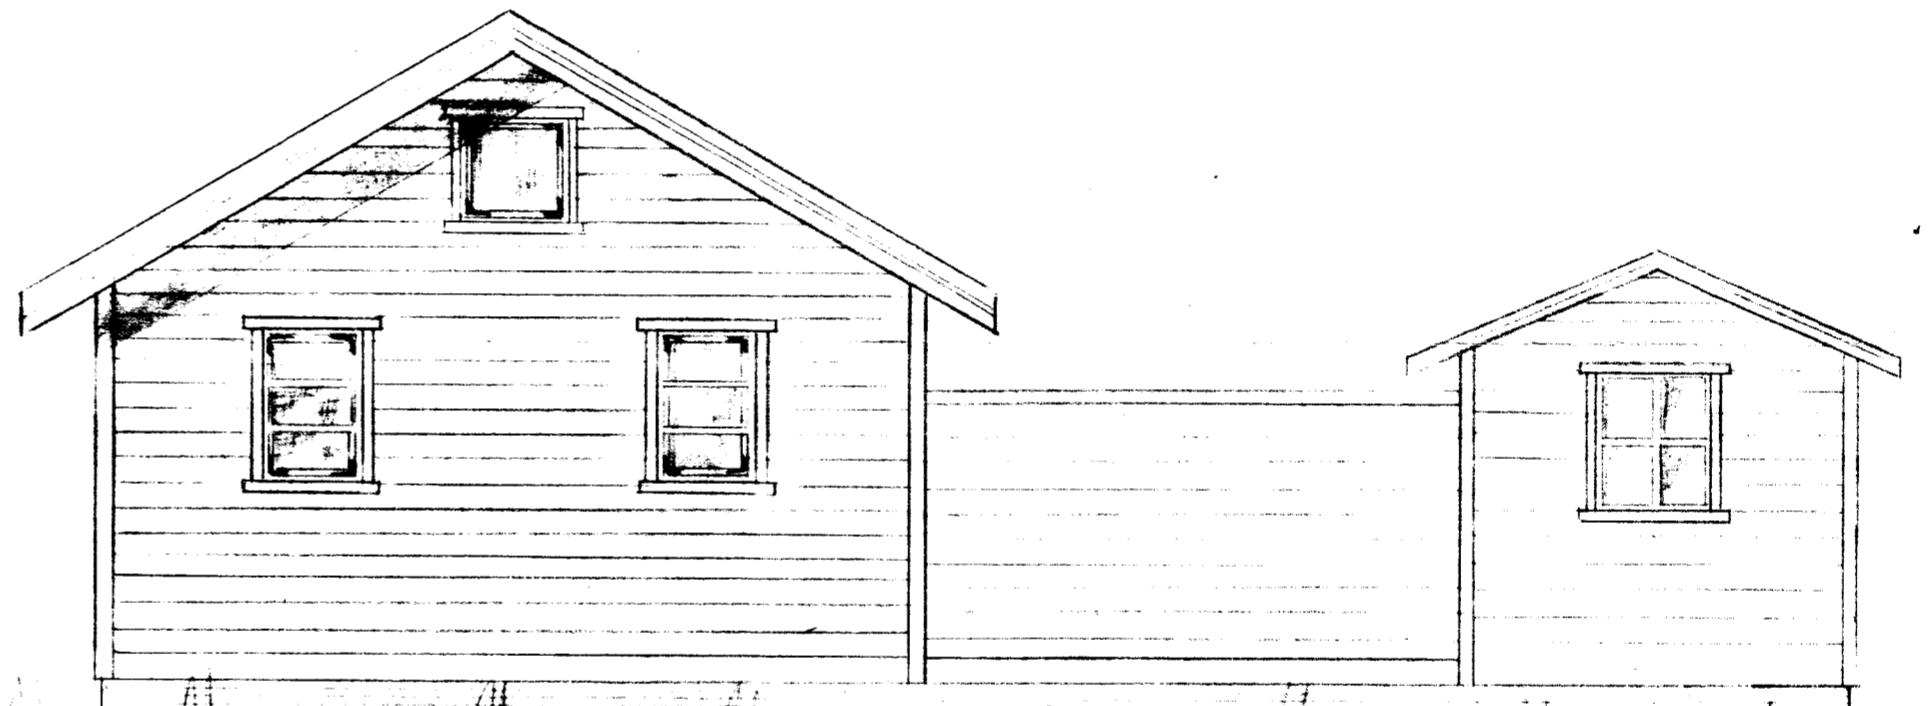

N.

**TEIKNIVANGUR**

104 Reykjavík  
Nnr. 8859-1461 Sími 681317  
Pósthólf 4362, 124 Reykjavík.

Hús í landi Hraunkots, Grimsneshreppi Arnes-  
sýslu. Stærð lóðar 0,5 ha Nr. 36

|      |  |          |
|------|--|----------|
| Mkv  | Eigandi David Friðriksson                              | D 2.5.90 |
| 1:50 | Alfatúni 12 Kópavogi kt 250759-<br>6229 Sími 91 642065 | T. K.M.  |
|      |  | R        |

|                           |             |
|---------------------------|-------------|
| <i>Kristinn Magnússon</i> | Nr.<br>025A |
|---------------------------|-------------|