



VEGGUR V1 M 1:20

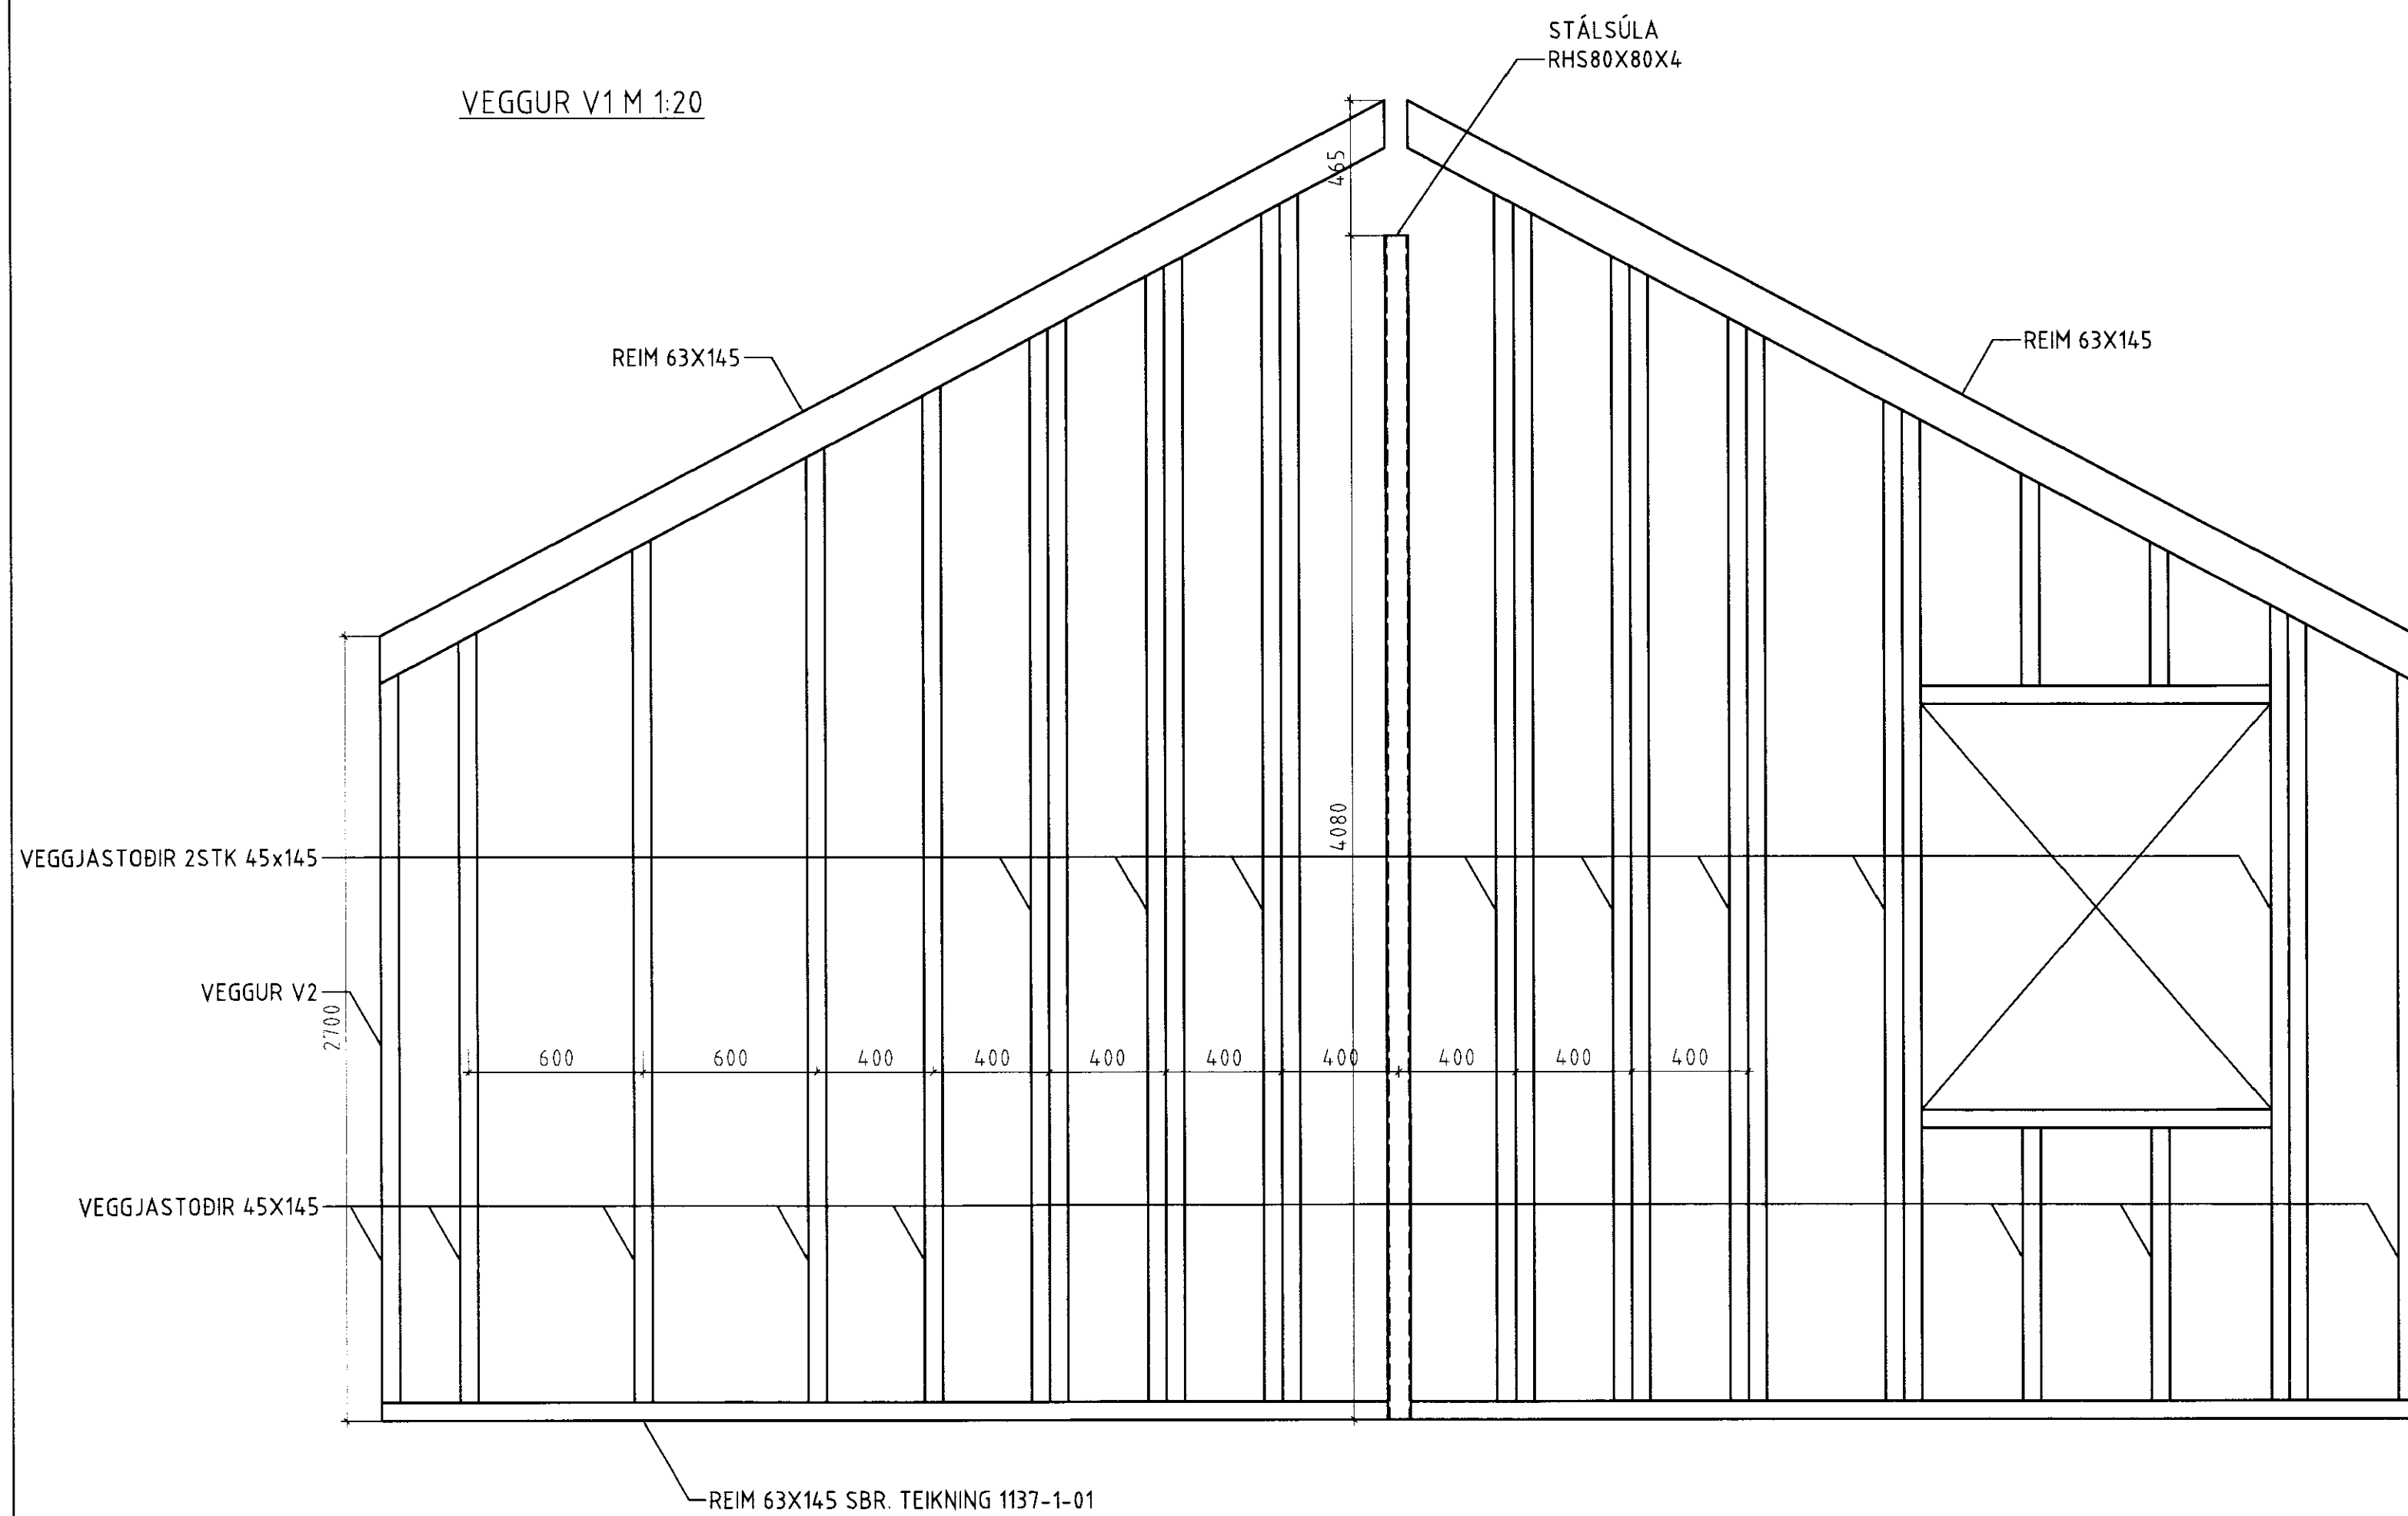


REIM 63X145 SBR. TEIKNING 1137-1-01

VEGGUR V2 M 1:20

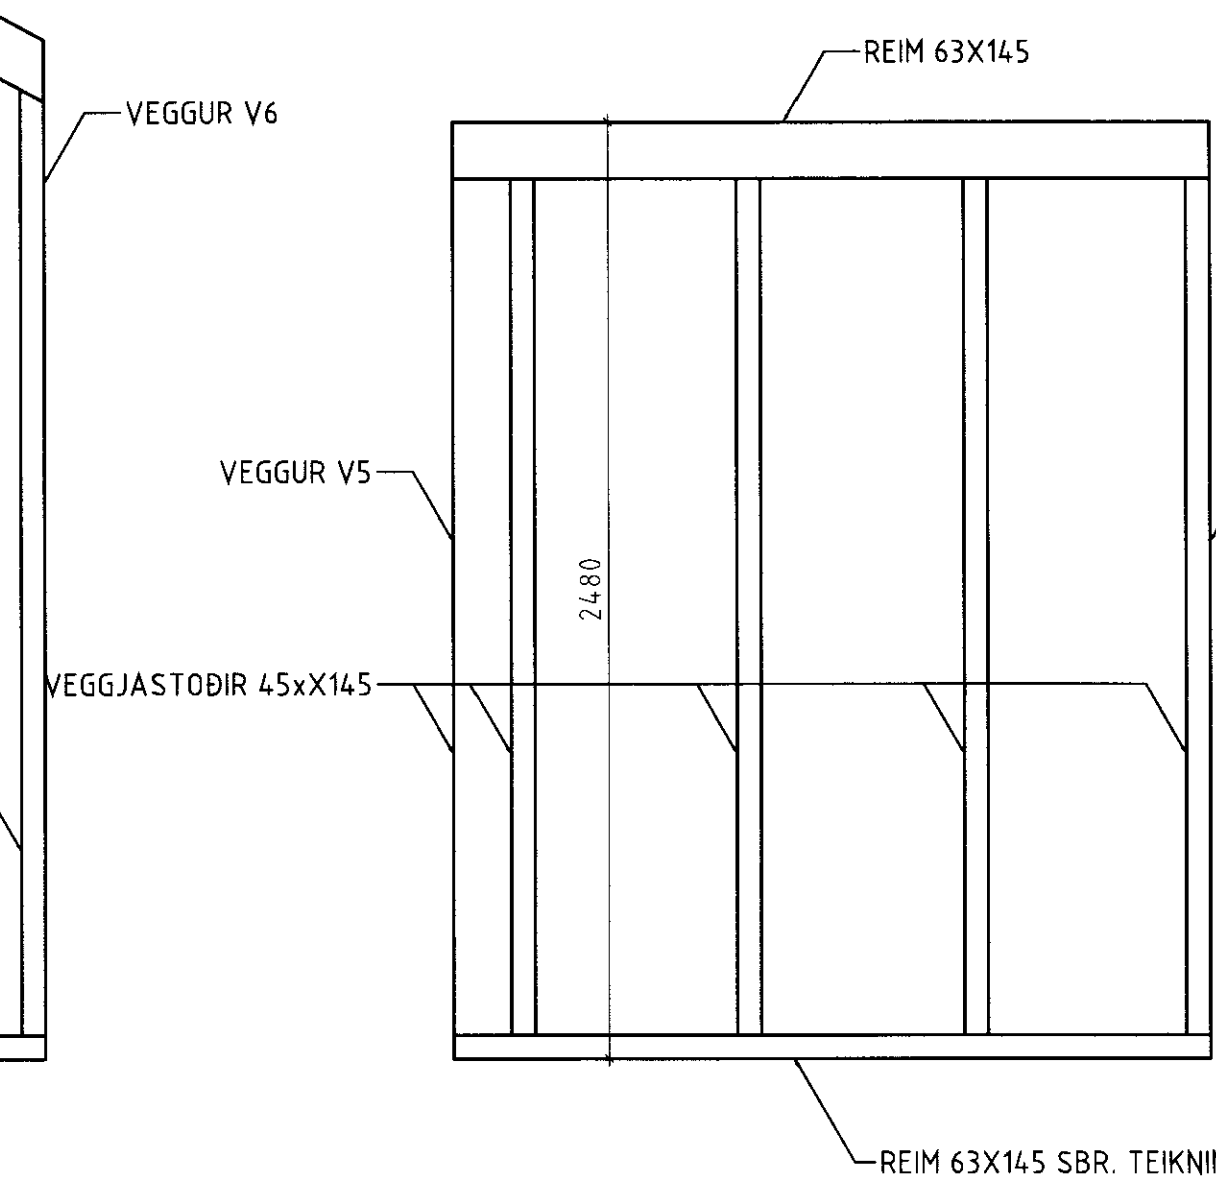


REIM 63X145 SBR. TEIKNING 1137-1-01

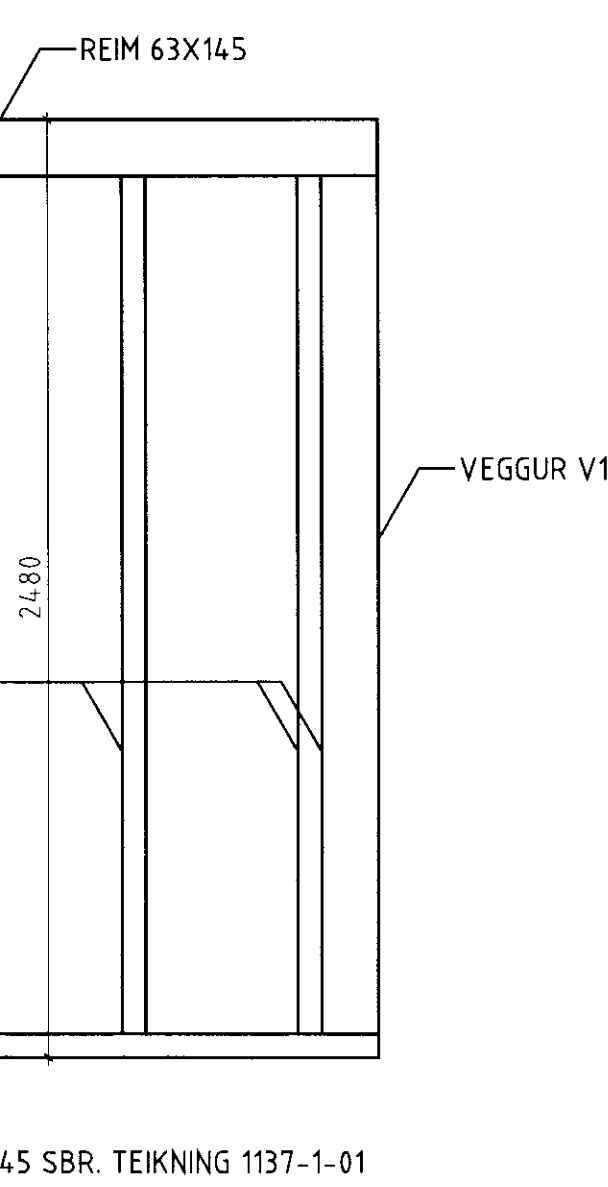


REIM 63X145 SBR. TEIKNING 1137-1-01

VEGGUR V3 M 1:20

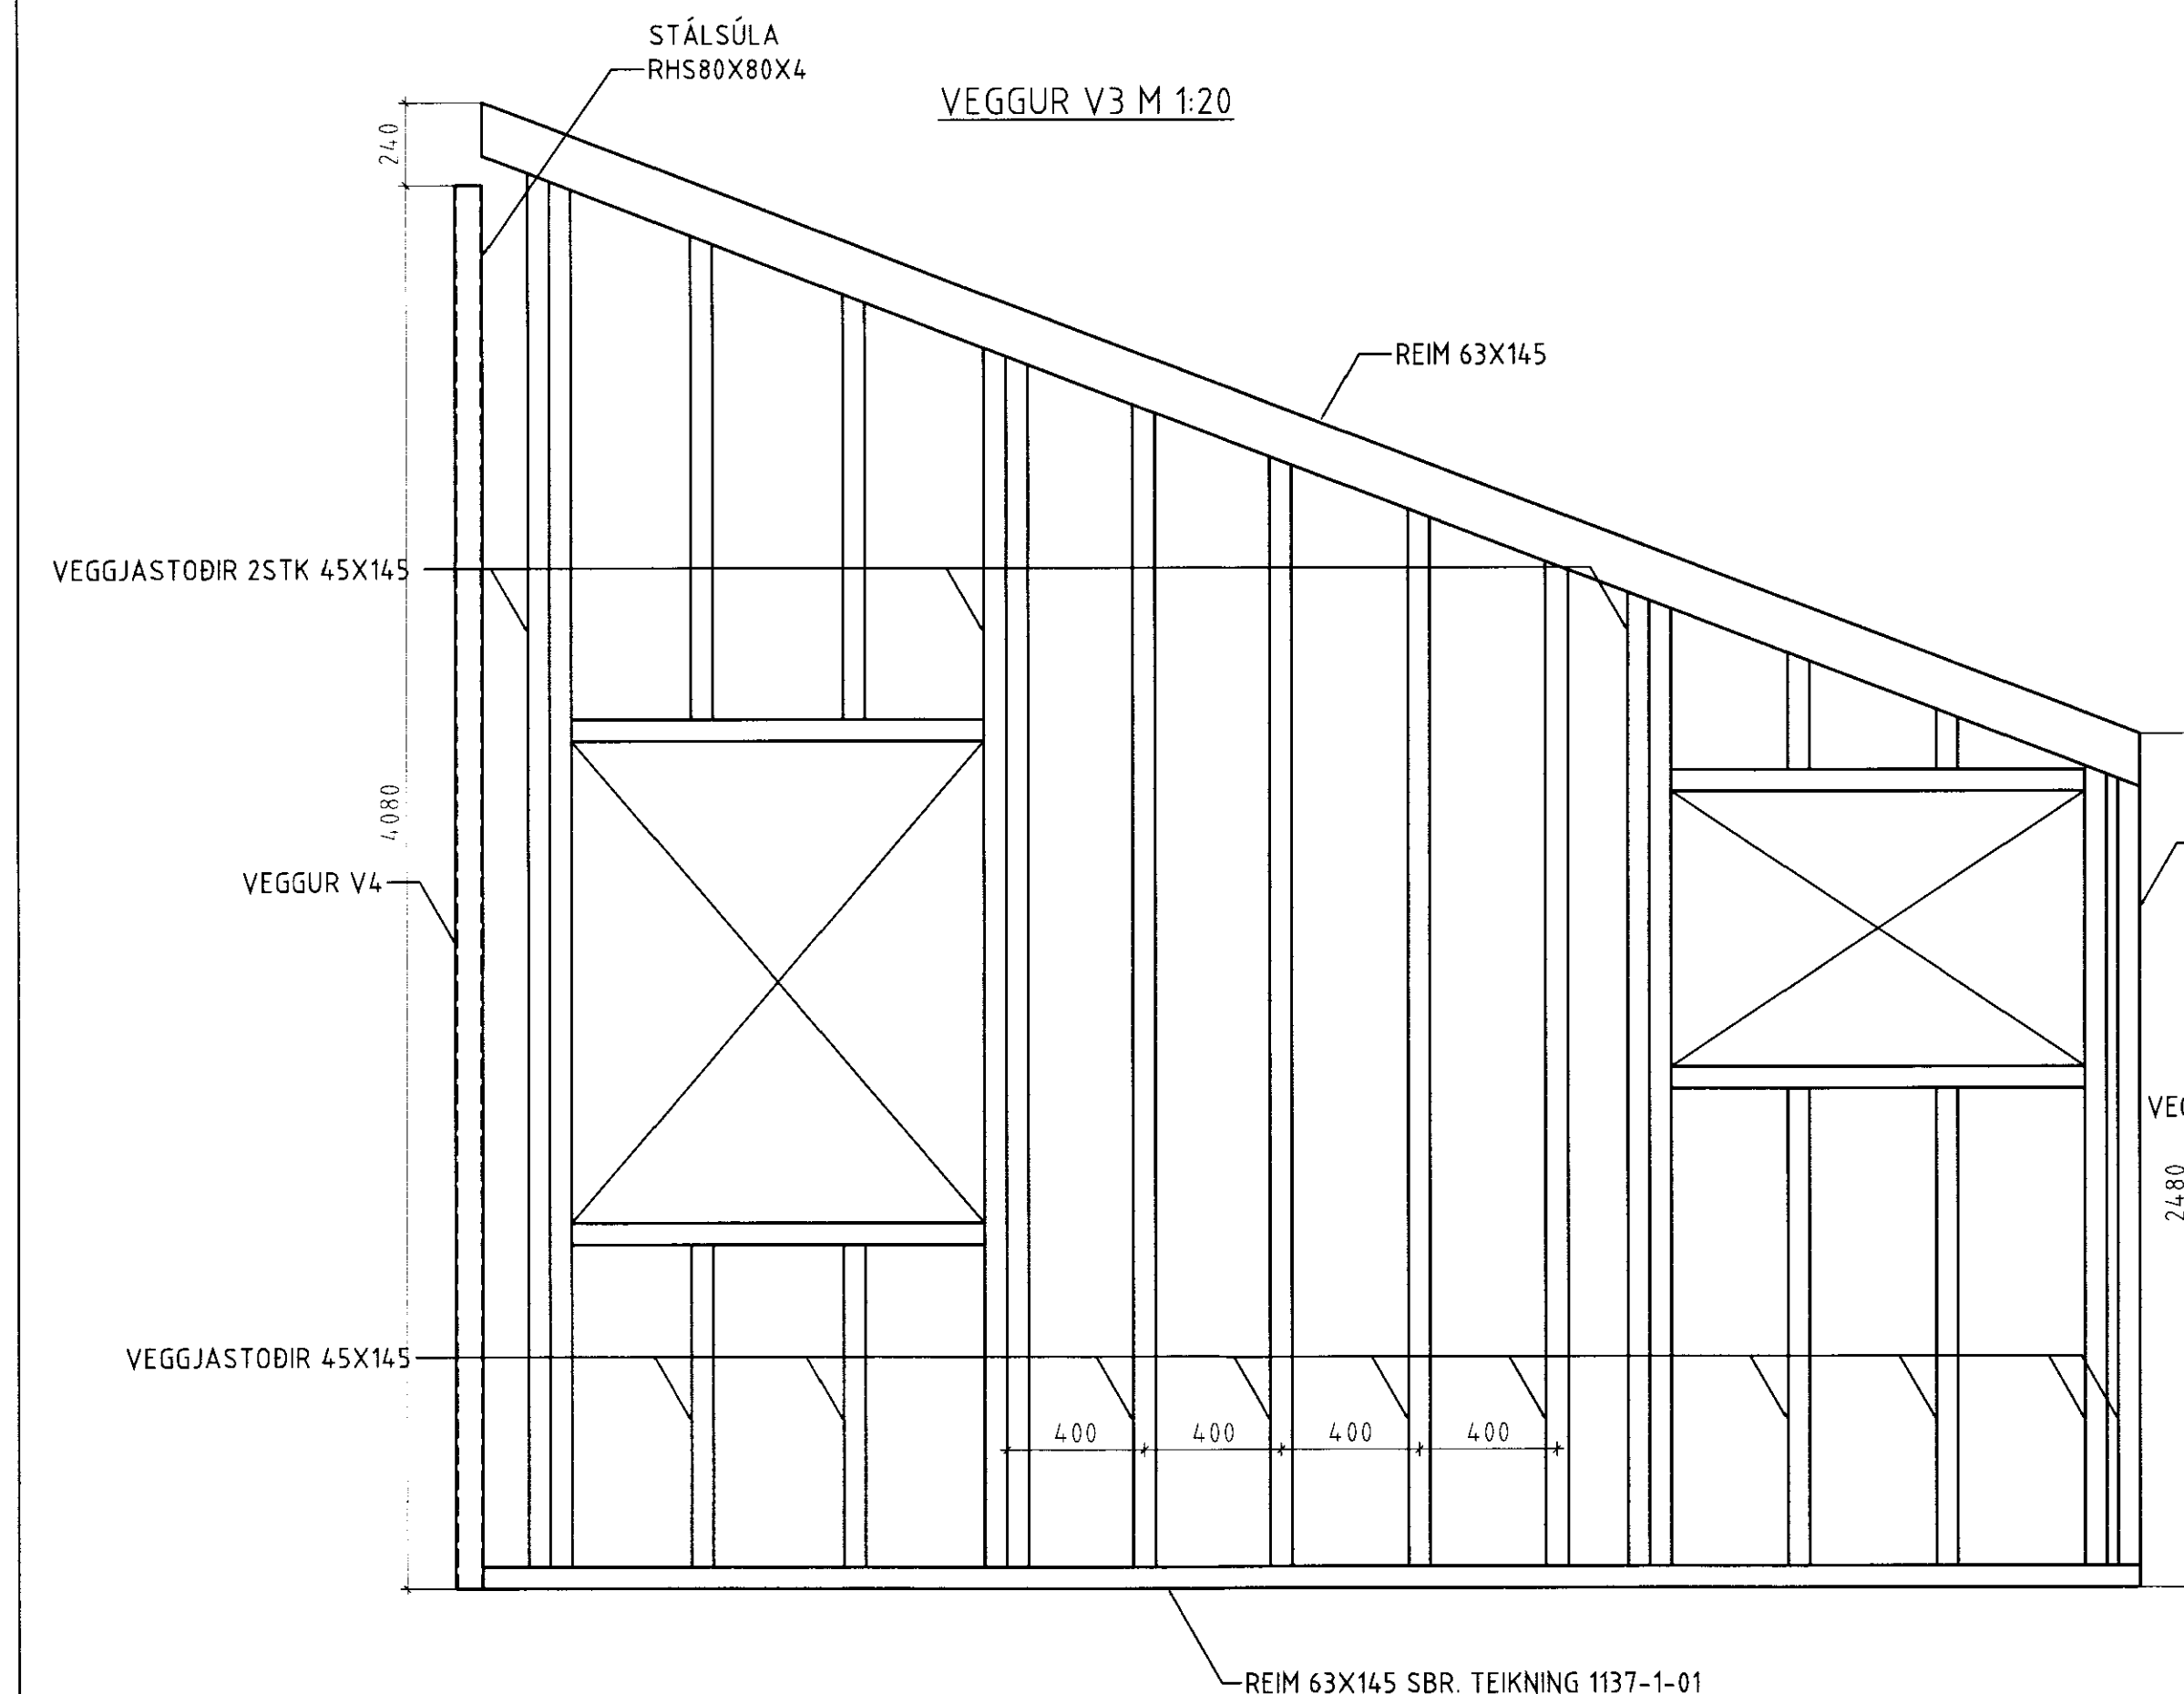

REIM 63X145 SBR. TEIKNING 1137-1-01

VEGGUR V4 M 1:20

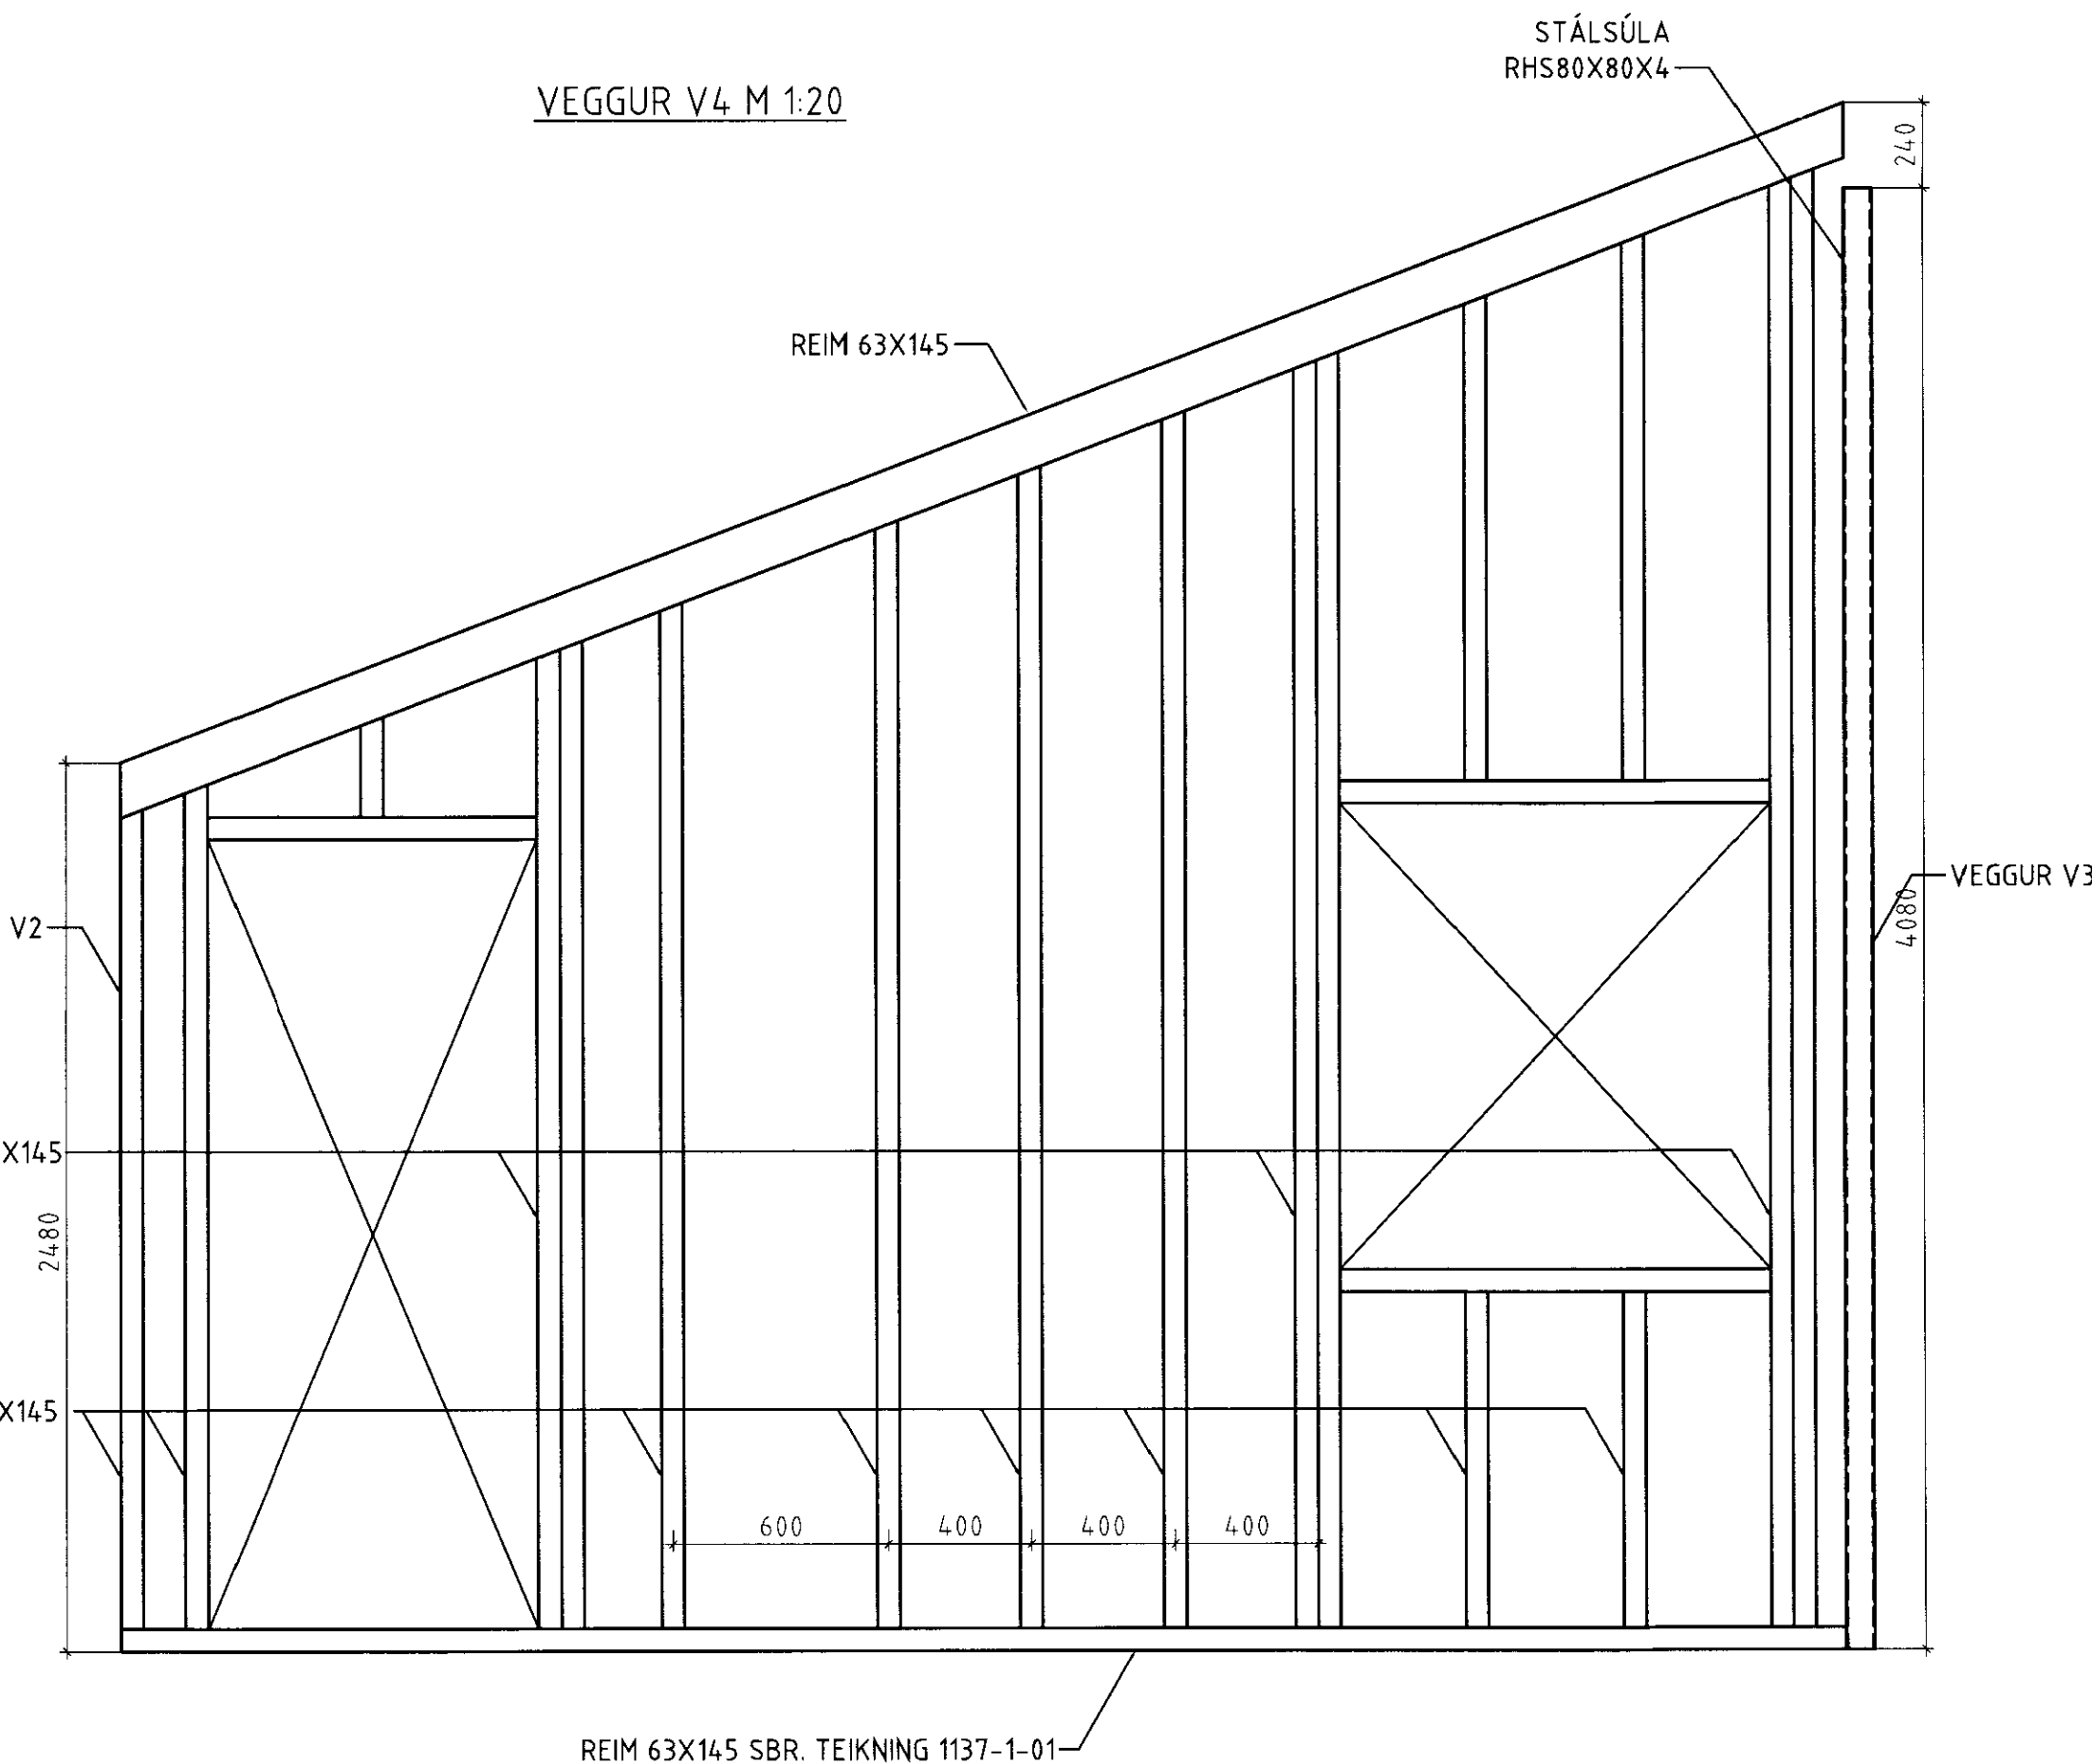

REIM 63X145 SBR. TEIKNING 1137-1-01

ÁRITUN AÐALHÖNNUÐAR KT

NR. DAGS. BREYTING SAMÞ.



GRÍMSNES LAND NR. 116
SUMARHÚS AÐ HESTI

HLIÐARMYNDIR VEGGJA
ÁSYNDIR

MKV 1:20 TEIKNI/ÖNN ALH/ALH DAGS ÚTG 10.06.08 TEIKN NÚMÉR 1137-1-06

ÁRITUN HÖNNUÐAR KT SAMÞYKKT

HÖNNUÐUR BREYTINGAR DAGS BREYTINGAR BREYTING NR