




*Álfrún Björnsdóttir*

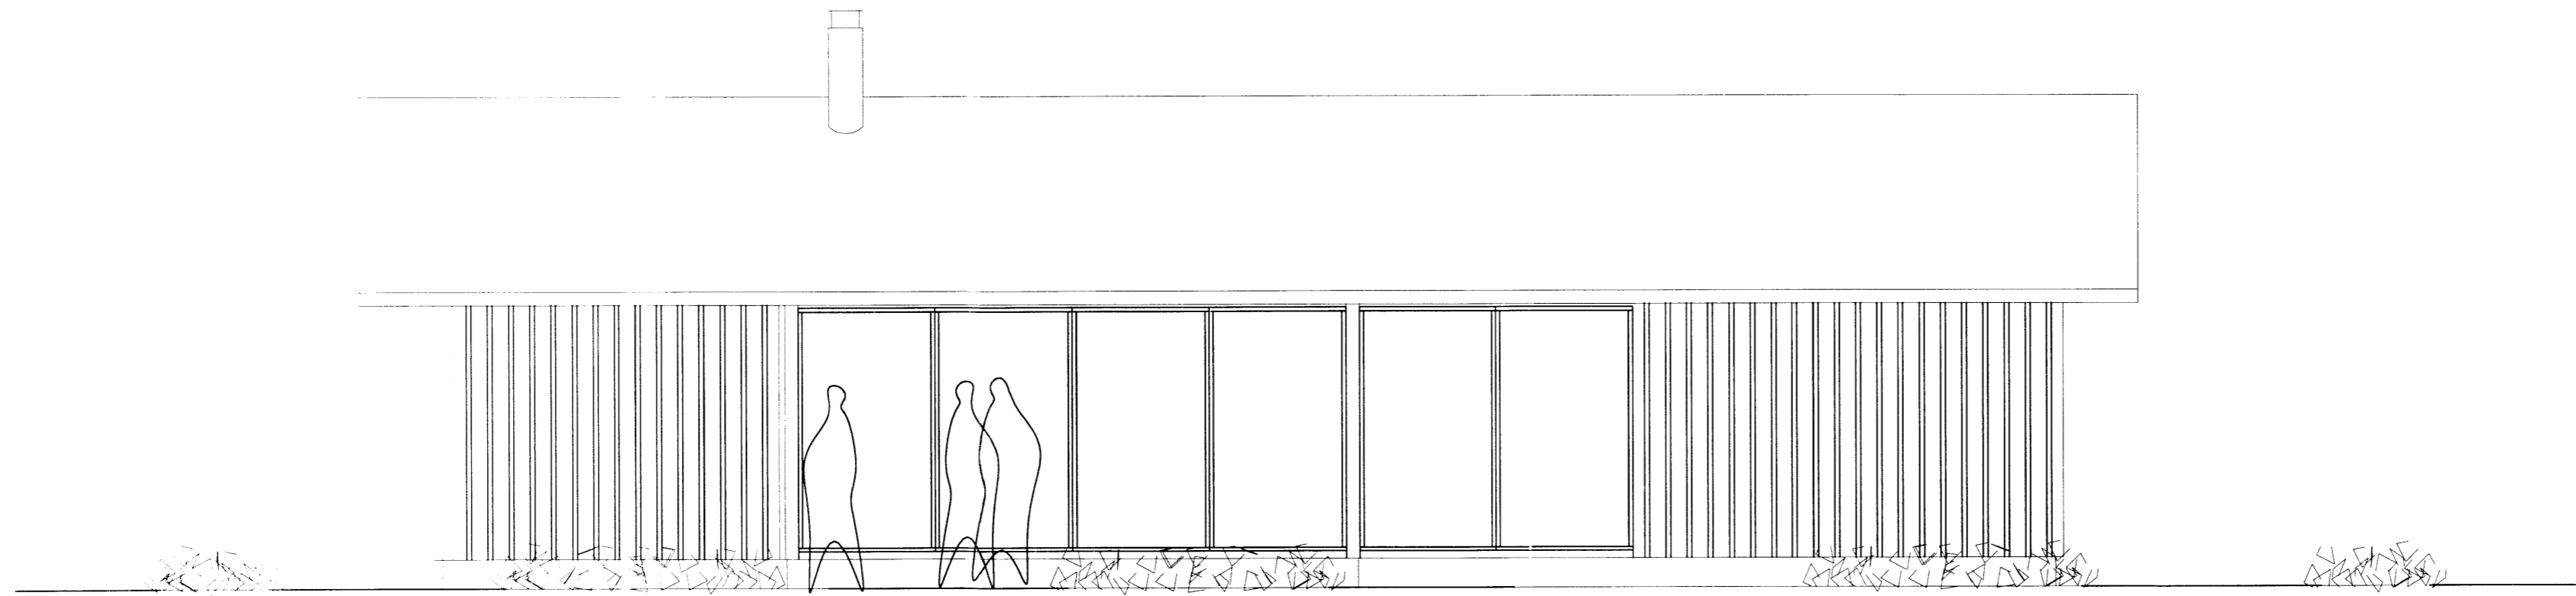


Suður 1 : 100

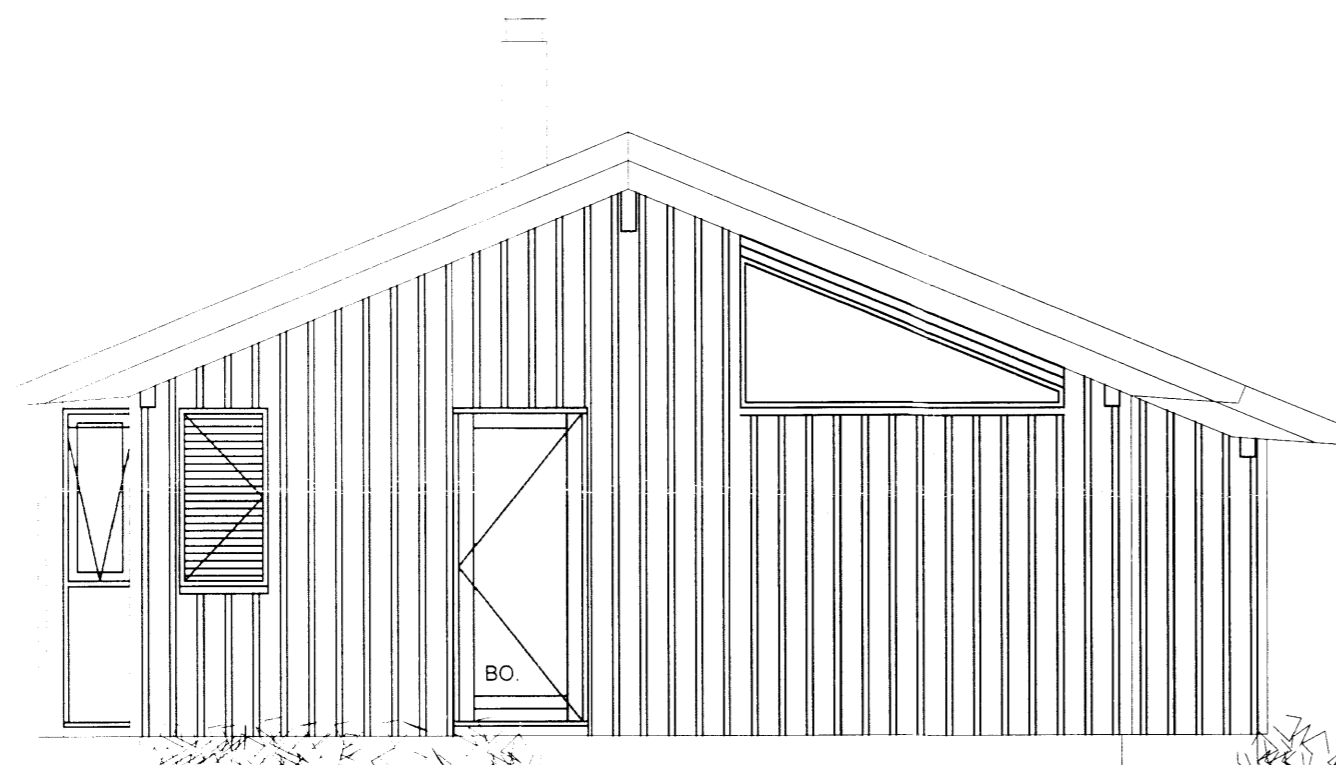

Austur 1 : 50

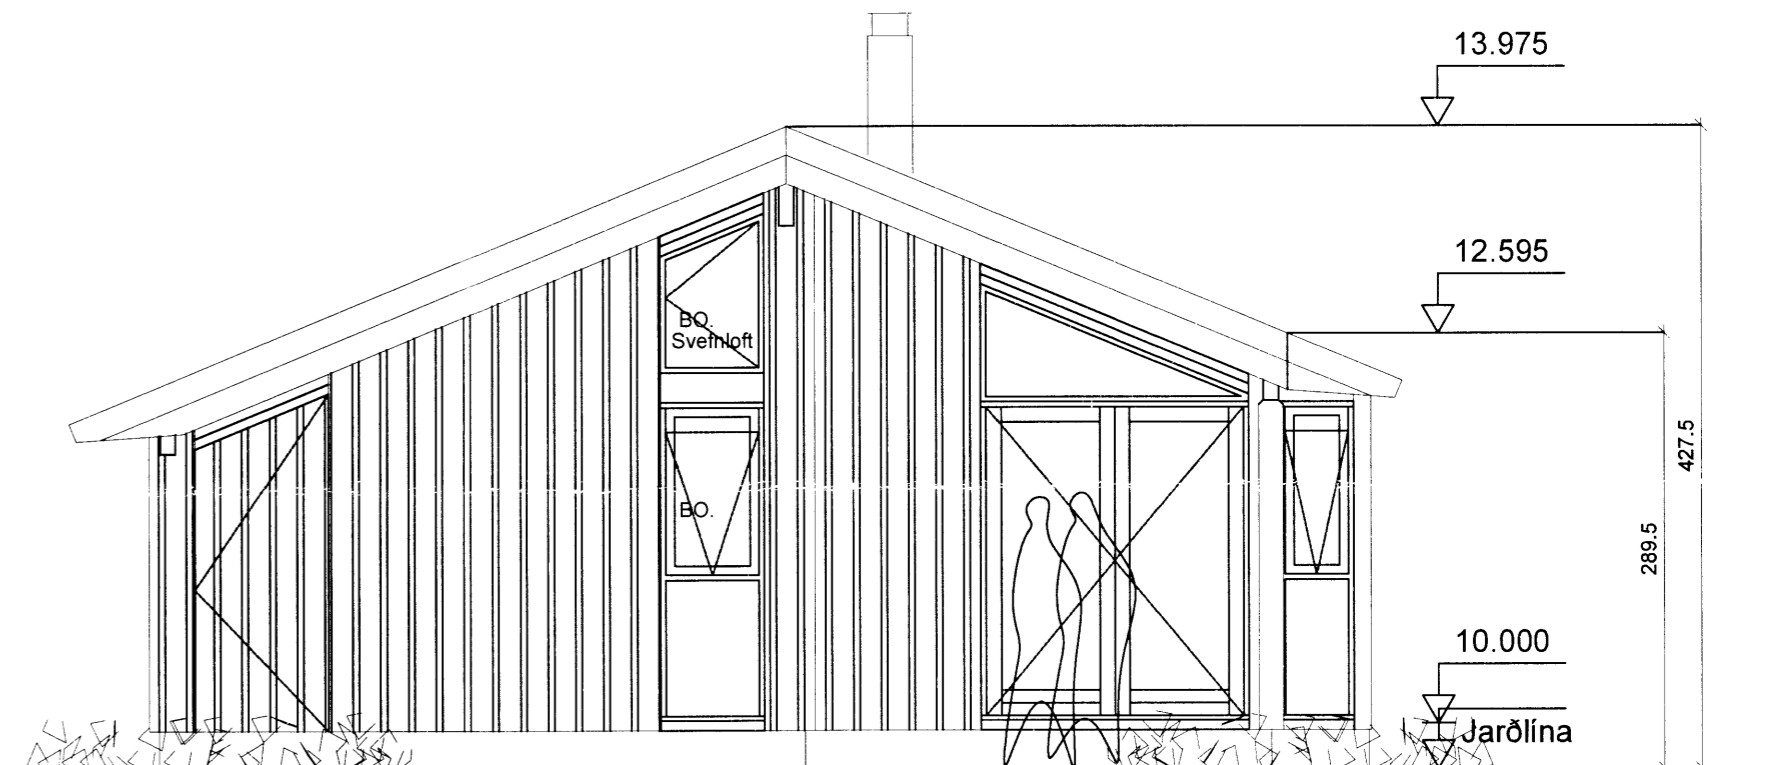

Vestur 1 : 100

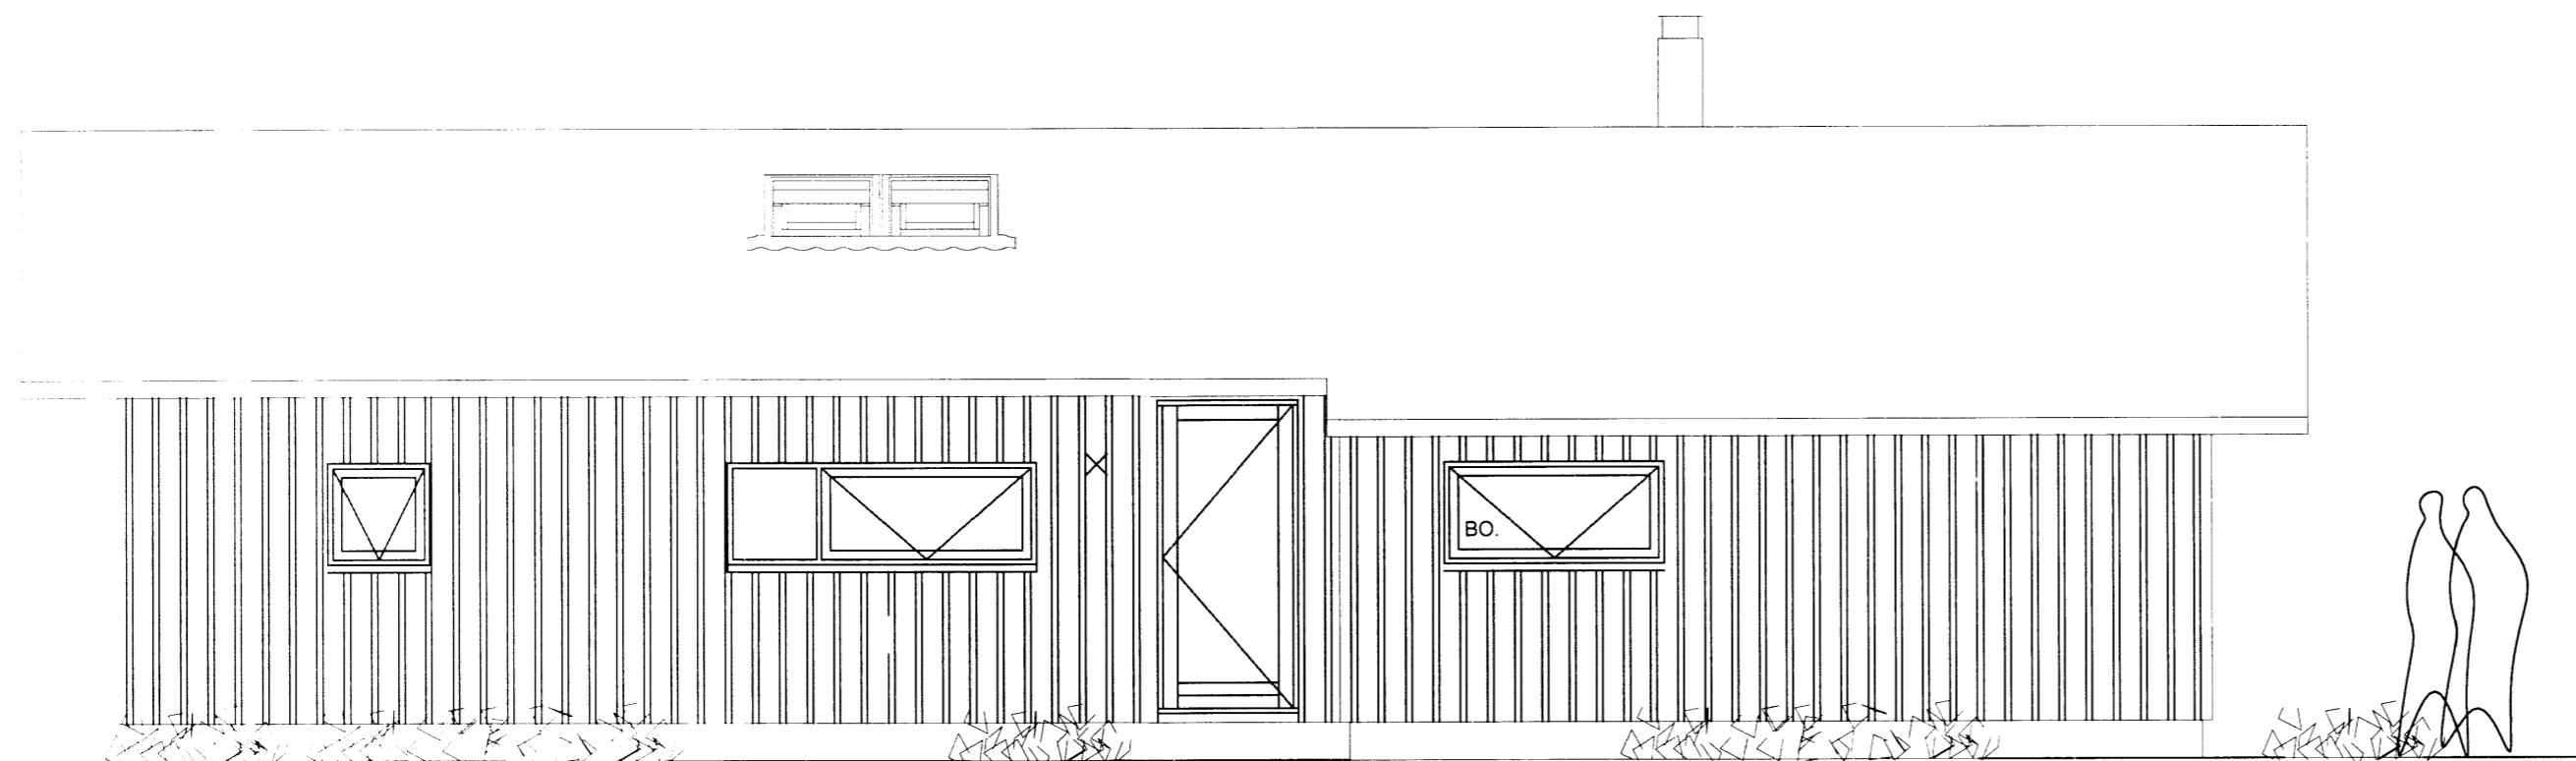

Norður 1 : 100

VERKHEITI: Hrauntröð 33 Frístundahús og bíleymsla	DAGS: Júlí 2012	KVARÐI: 1:50
VERKHLUTI: Útlitsmyndir 1:50	BR:	TEIKNAD: Á.J.
		TEIKN. NR. AF 4
		<b>102</b>
<b>ARKO</b> Ásmundur Jóhannsson 170441-4519	sími: 8992943	netfang: arko.aj@mi.is