




SUDAUSTURHLID



NORDAUSTURHLID

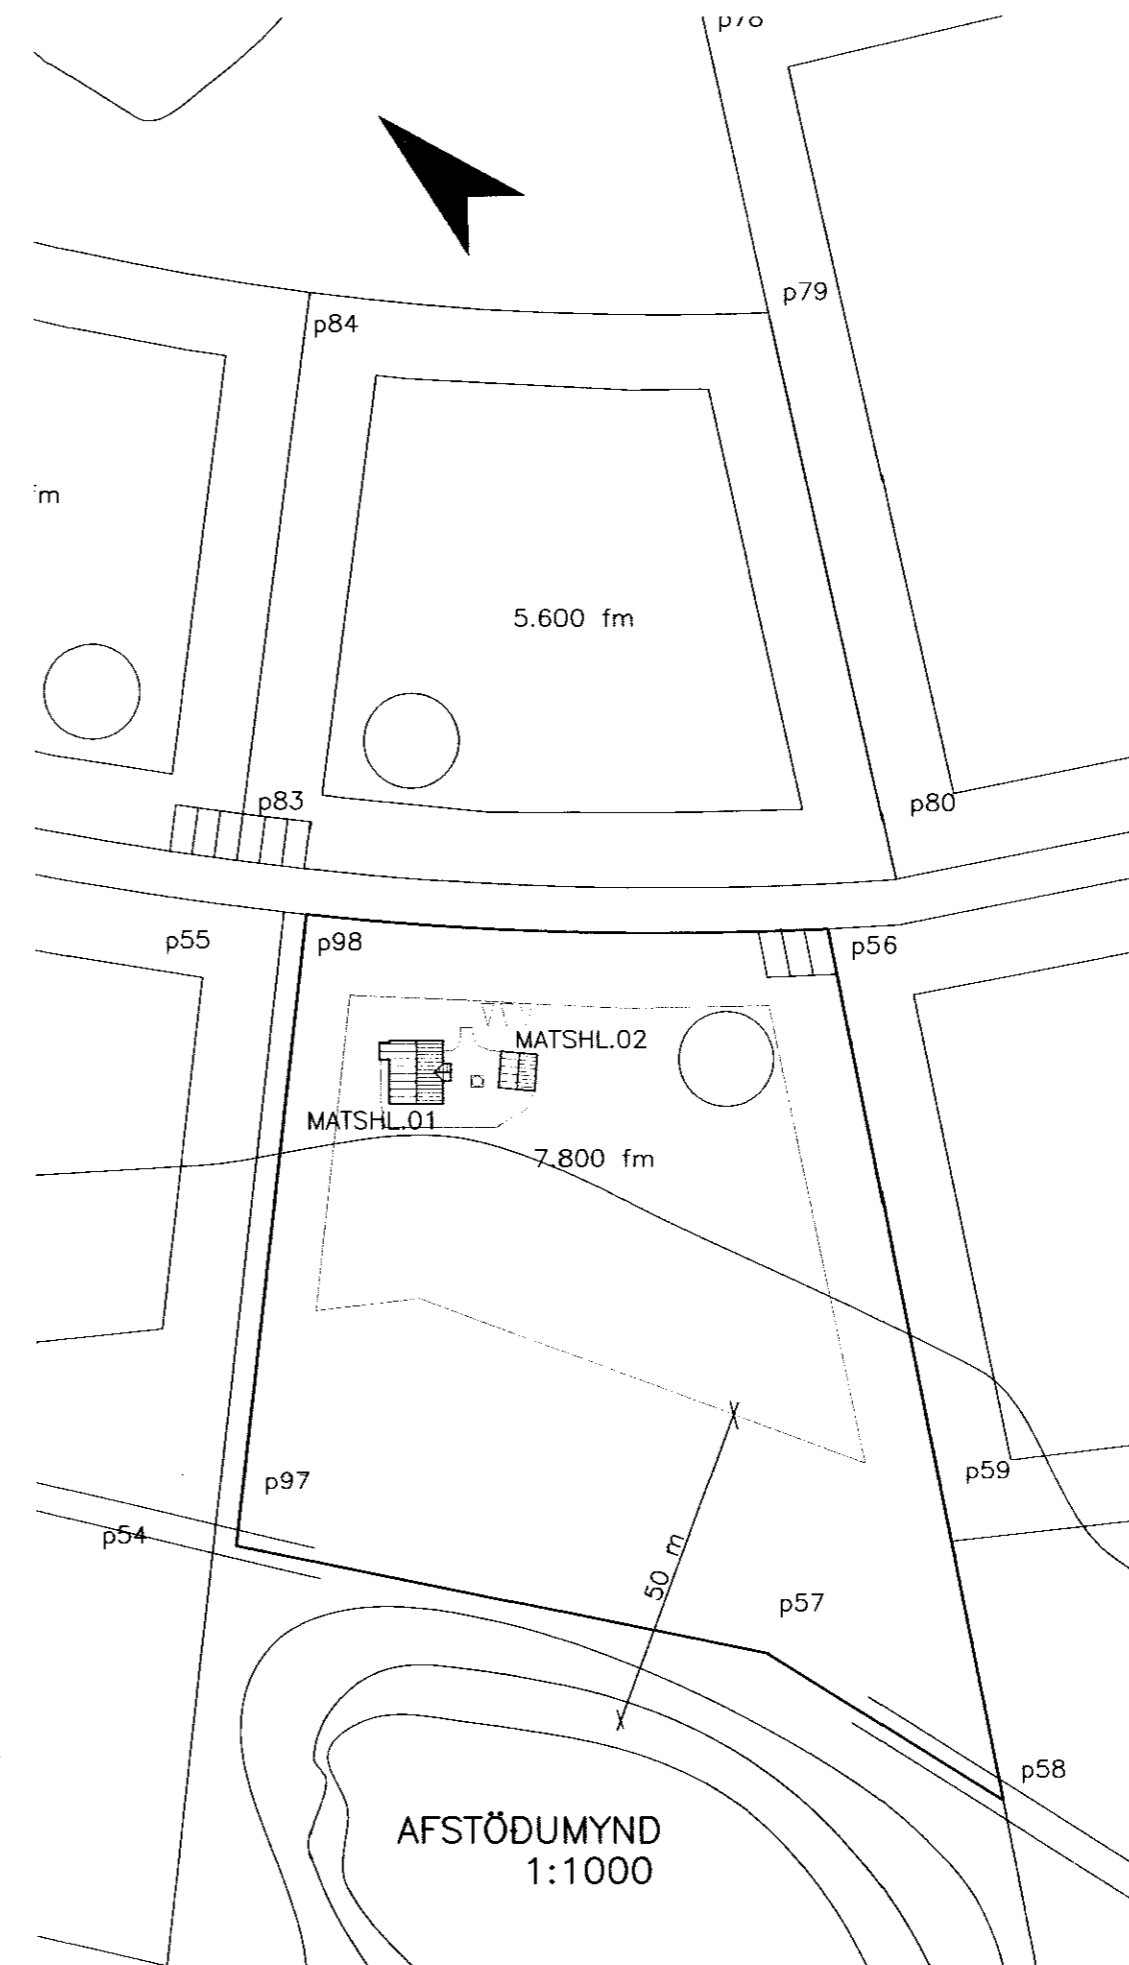

AFSTÖDUMYND
1:1000

Hönnunarteymið




NORÐVESTURHLID




SUÐVESTURHLID



NORÐVESTURHLID

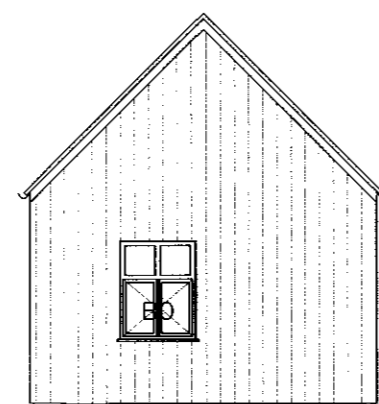

SUÐVESTURHLID

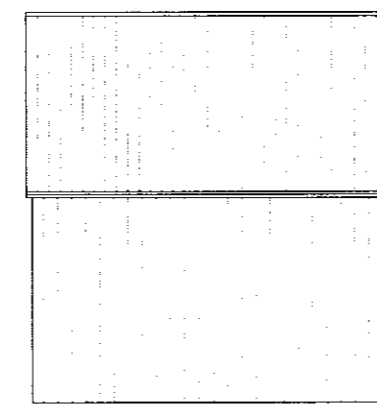

SUDAUSTURHLID



NORDAUSTURHLID

BILDSFELL 4, GRAFNINGSHREPPI			
ADALUPPDRÁTTUR; SUMARHÚS			Mælikvarði
ÚTLIT			1:100
AFSTÖDUMYND			1:1000

Hannað:	Teknað:	Yfirfarð:	Dag:
	SST	EI	18.09.2006
Sköð á disk:	06239-01	Verkr. 06239	Bl.nr. 02

Samþykkt: *Ólafur Guðmundsson*

HS- HÖNNUNAR SETRIÐ ehf

Austurvegur 5, 800 Selfoss, Sími: 482 3900, 899 6003, Fax: 482 3914,