




GRUNNMYND SPERRUR  
Mkv.1:50

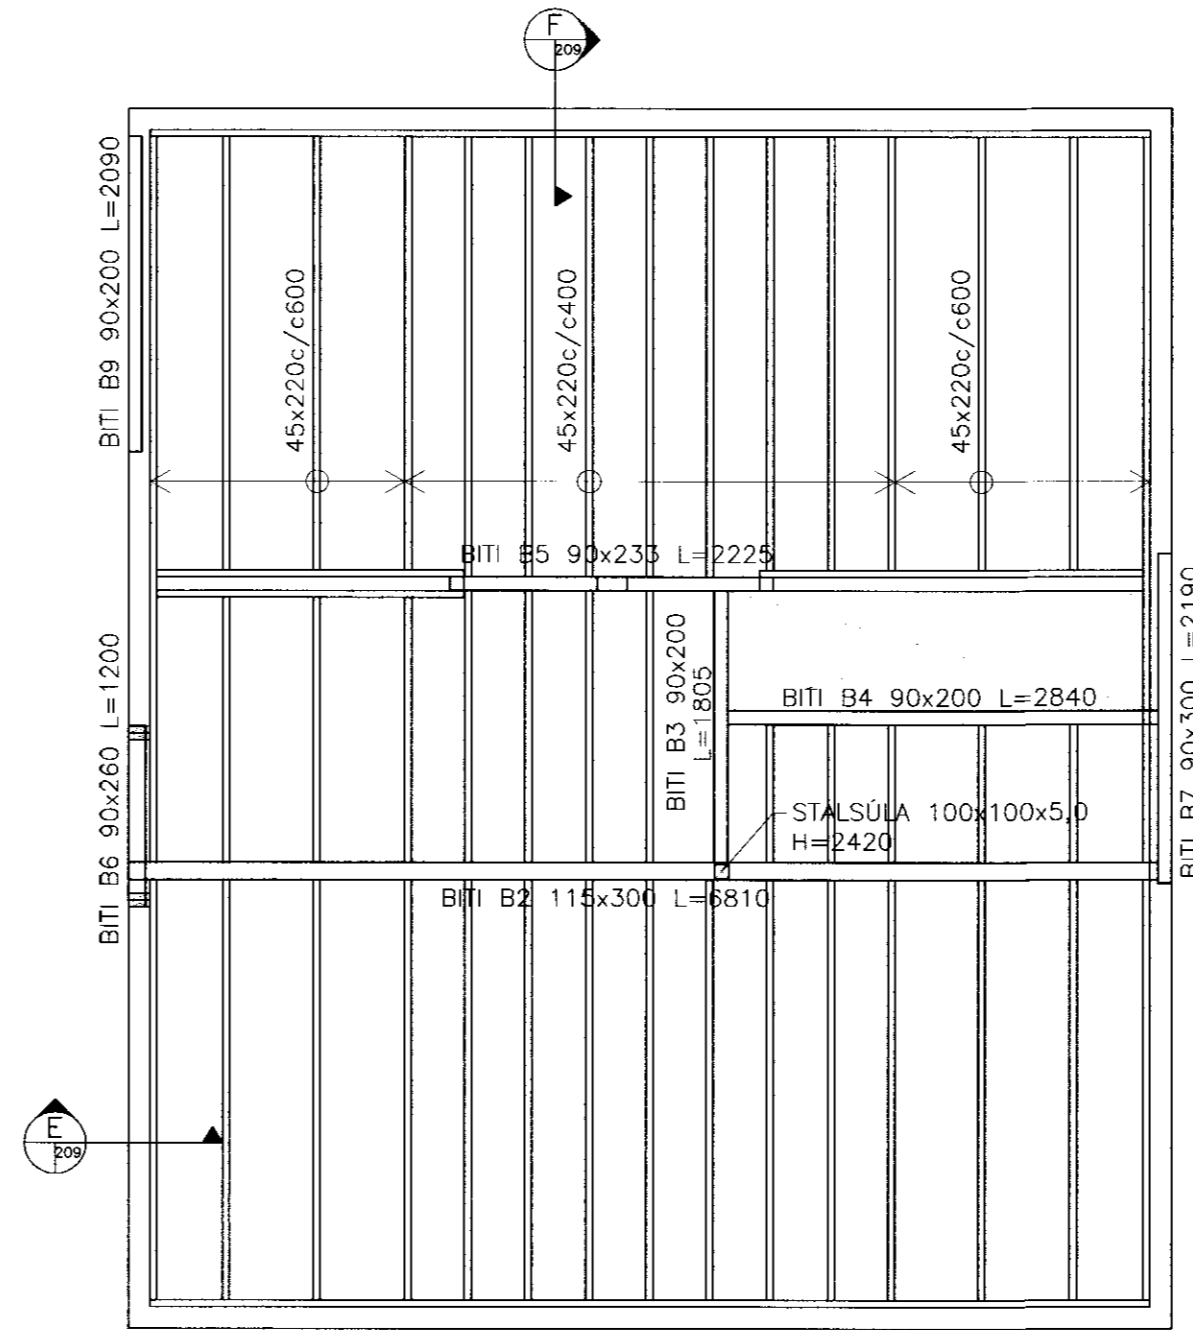

GRUNNMYND MILLIGÓLF  
Mkv.1:50

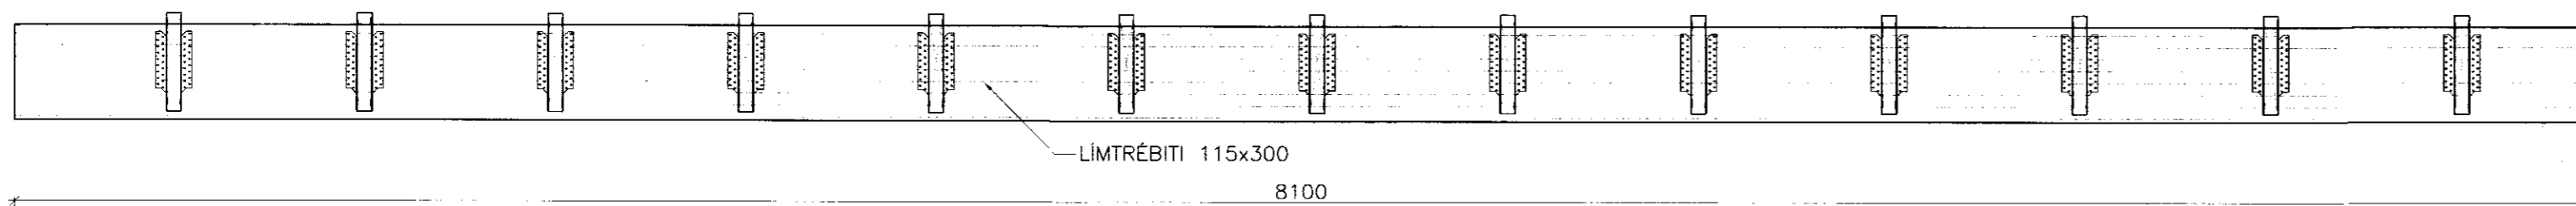

BITI B1 Í MÆNI LÍMTRÉ 115x300  
Mkv.1:20

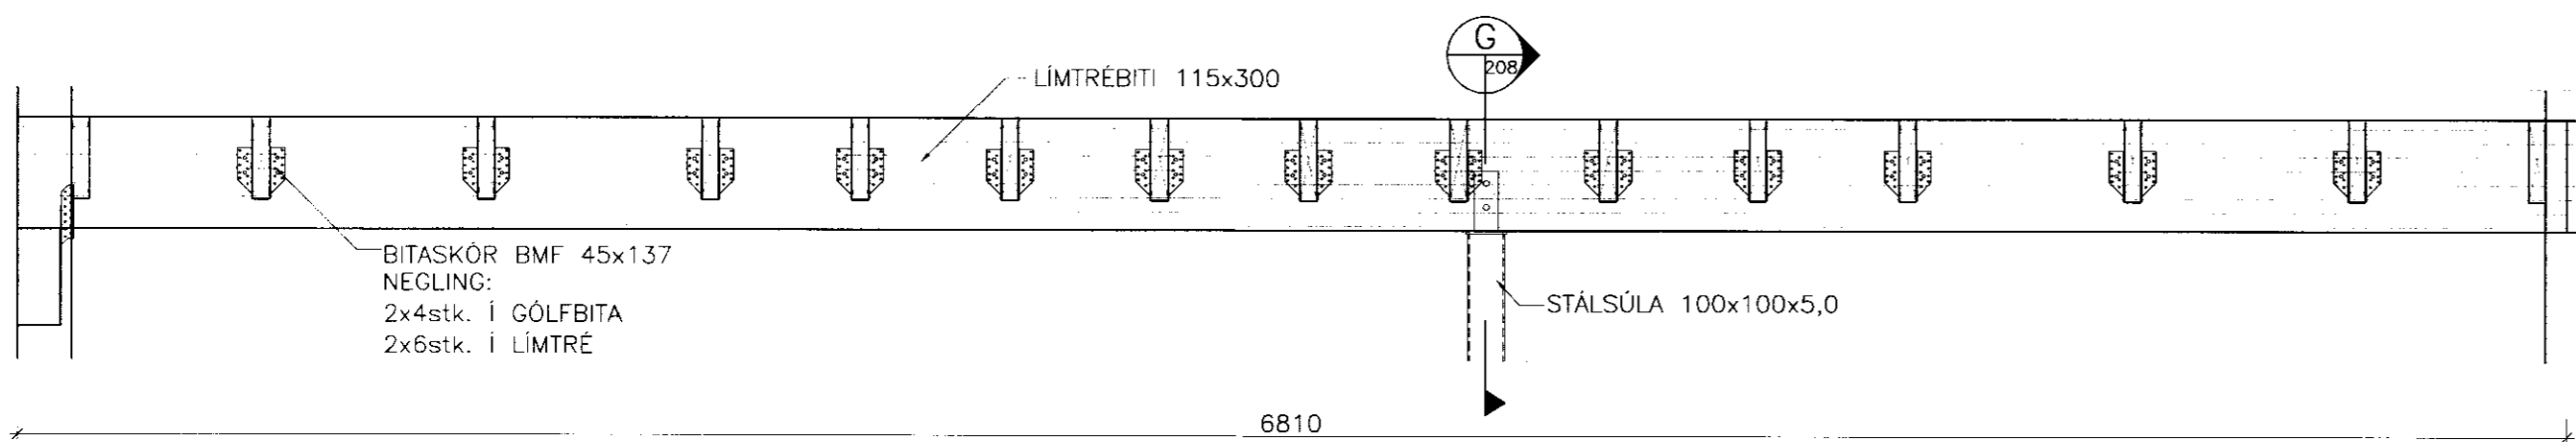

BITI B2 LÍMTRÉ 115x300  
Mkv.1:20

**VERKFRÆÐISTOFA  
SUÐURLANDS EHF**

Austurvegur 1-5, 800 Selfoss, Sími: 412 6900, Fax: 482 3914, Netf: verkfr@verksid.is

Hvammsvegur 4 - sumarhús

Bíldsfelli, Grafningshreppi

Burðarvirki

Pak og milligólf

Bitar

TEKNIÚMÉR: 06239

BLAÐSTÆRÐ: A2

HANNAÐ: GH

00 130-207

TEIKNAD: SST

YFIRFARID: GH

DAGS:

MÆLIKVARÐI:

ÚTGÁFA:

10.07.2012

1:50/1:20

A

SAMÞYKKT:

*Guðmundur Þ. Þ. Þ.*  
070665576