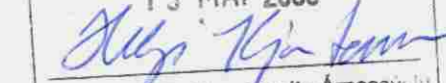
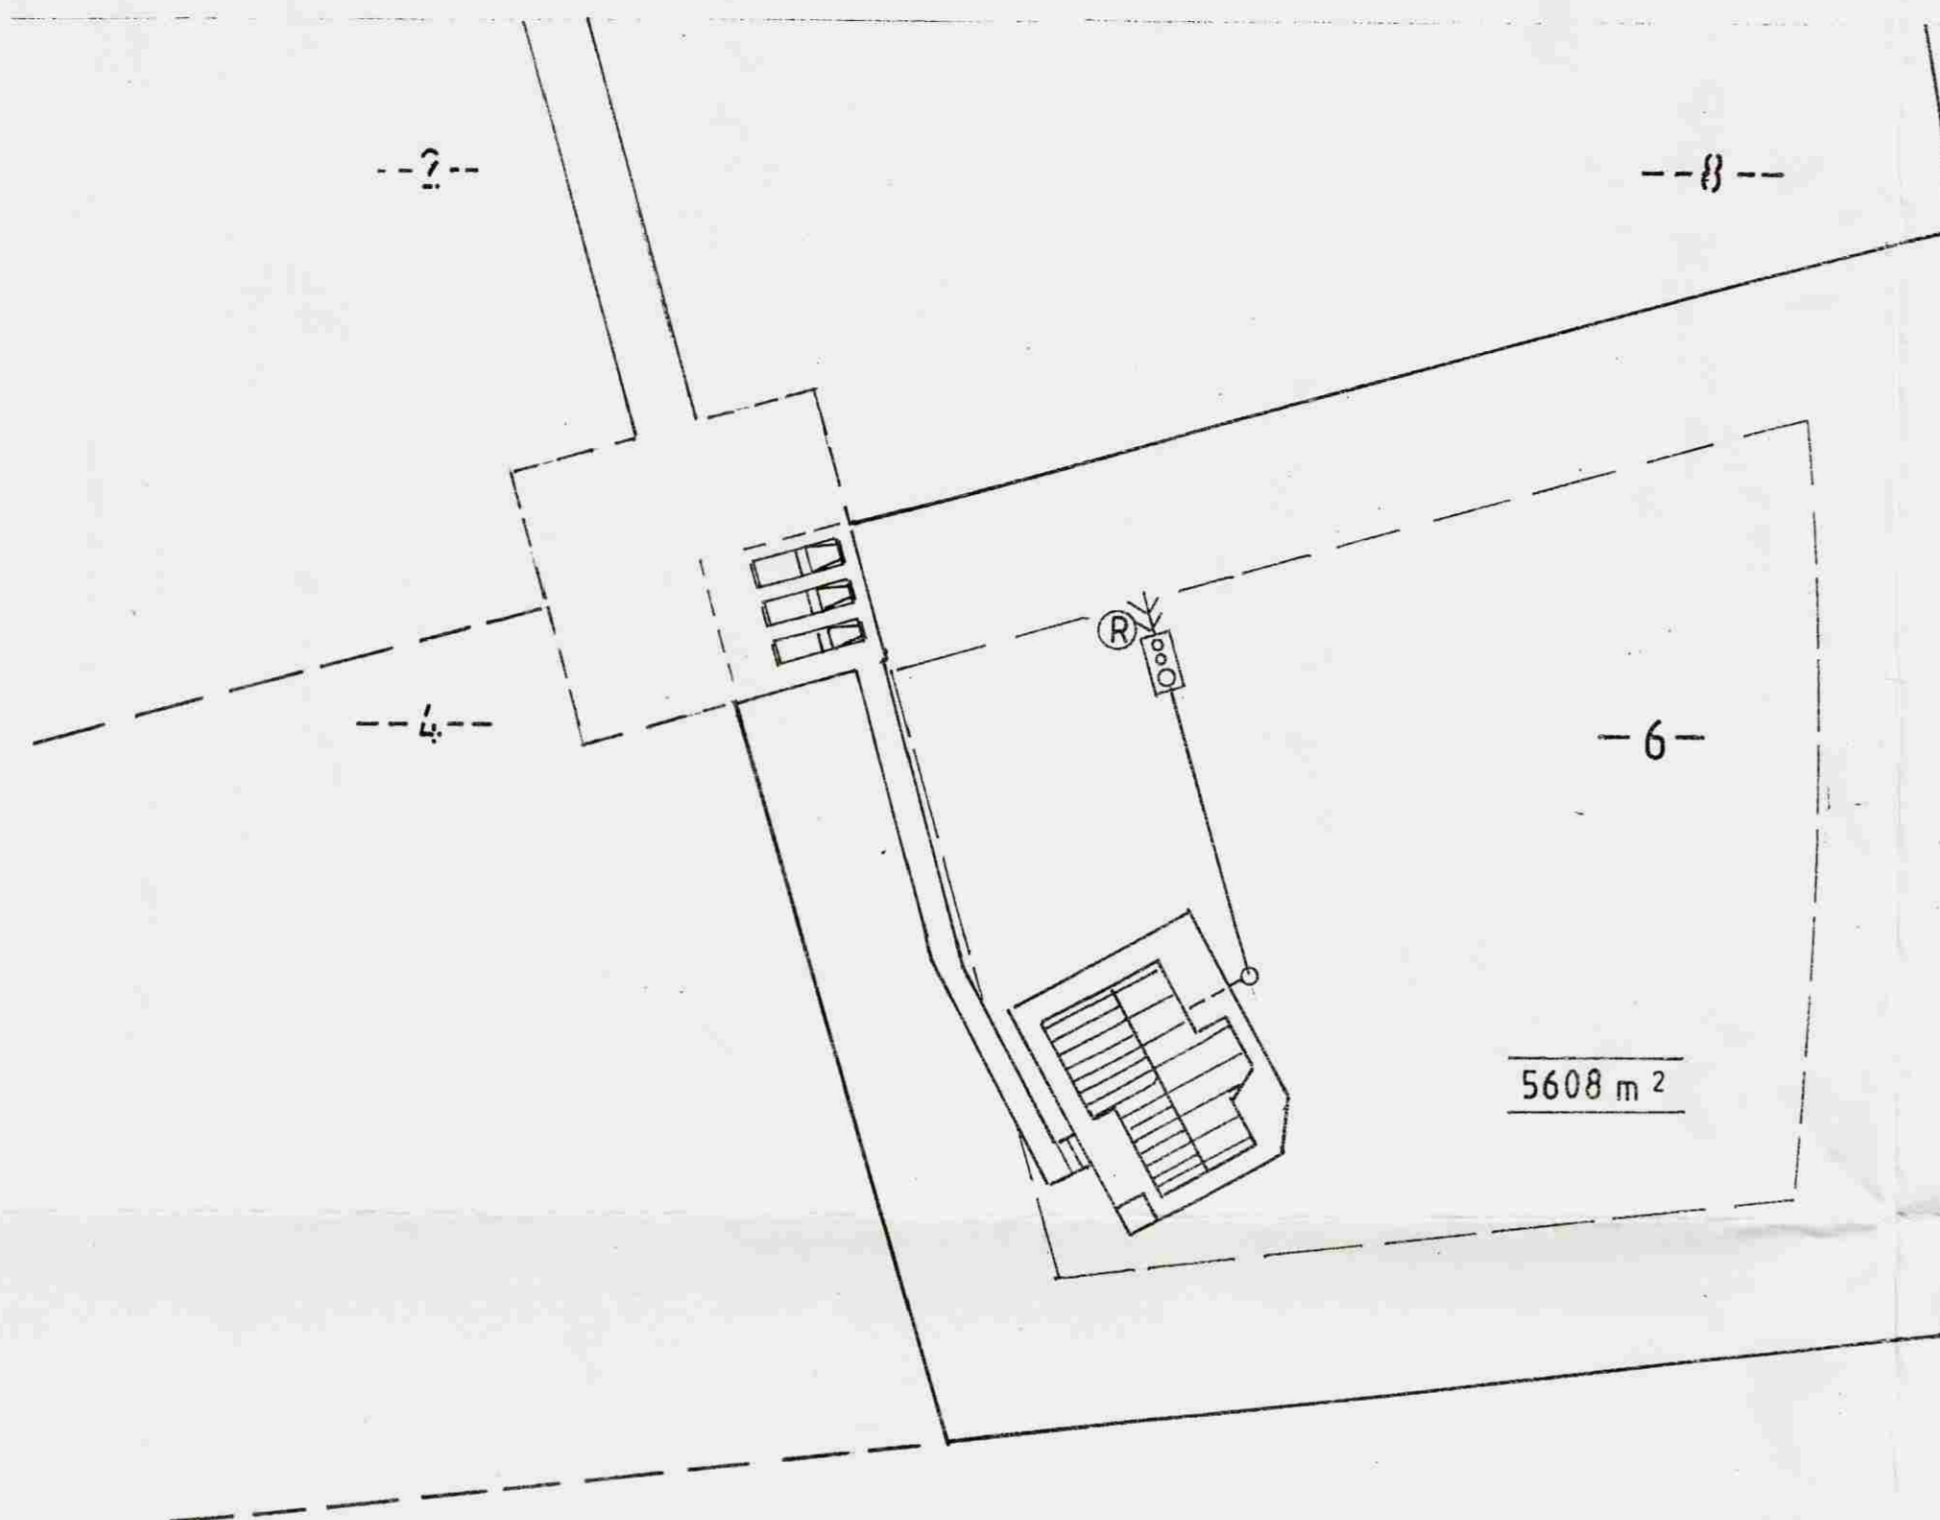
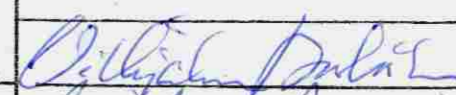
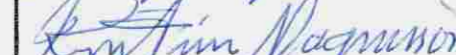


Samþykkt

13 MAI 2008


 Byggingarfulltrúi uppsveita Amessy...lu


Mkv.: 1:500	Sumarhús í landi Stórahofs, 8720 Skeiða- og Gnúpverja- hreppi, Arn. Lóð nr. 6 V/ Grámosa.	TEIKNIVANGUR
Dags. maí '08	Eigandi: Loftur P. Bjarnason, kt. 240244-2419	 270733-2559
Nr. 229-01afs	Afstöðumynd	 201032-4829