



Rúmmynd lagna 1/50

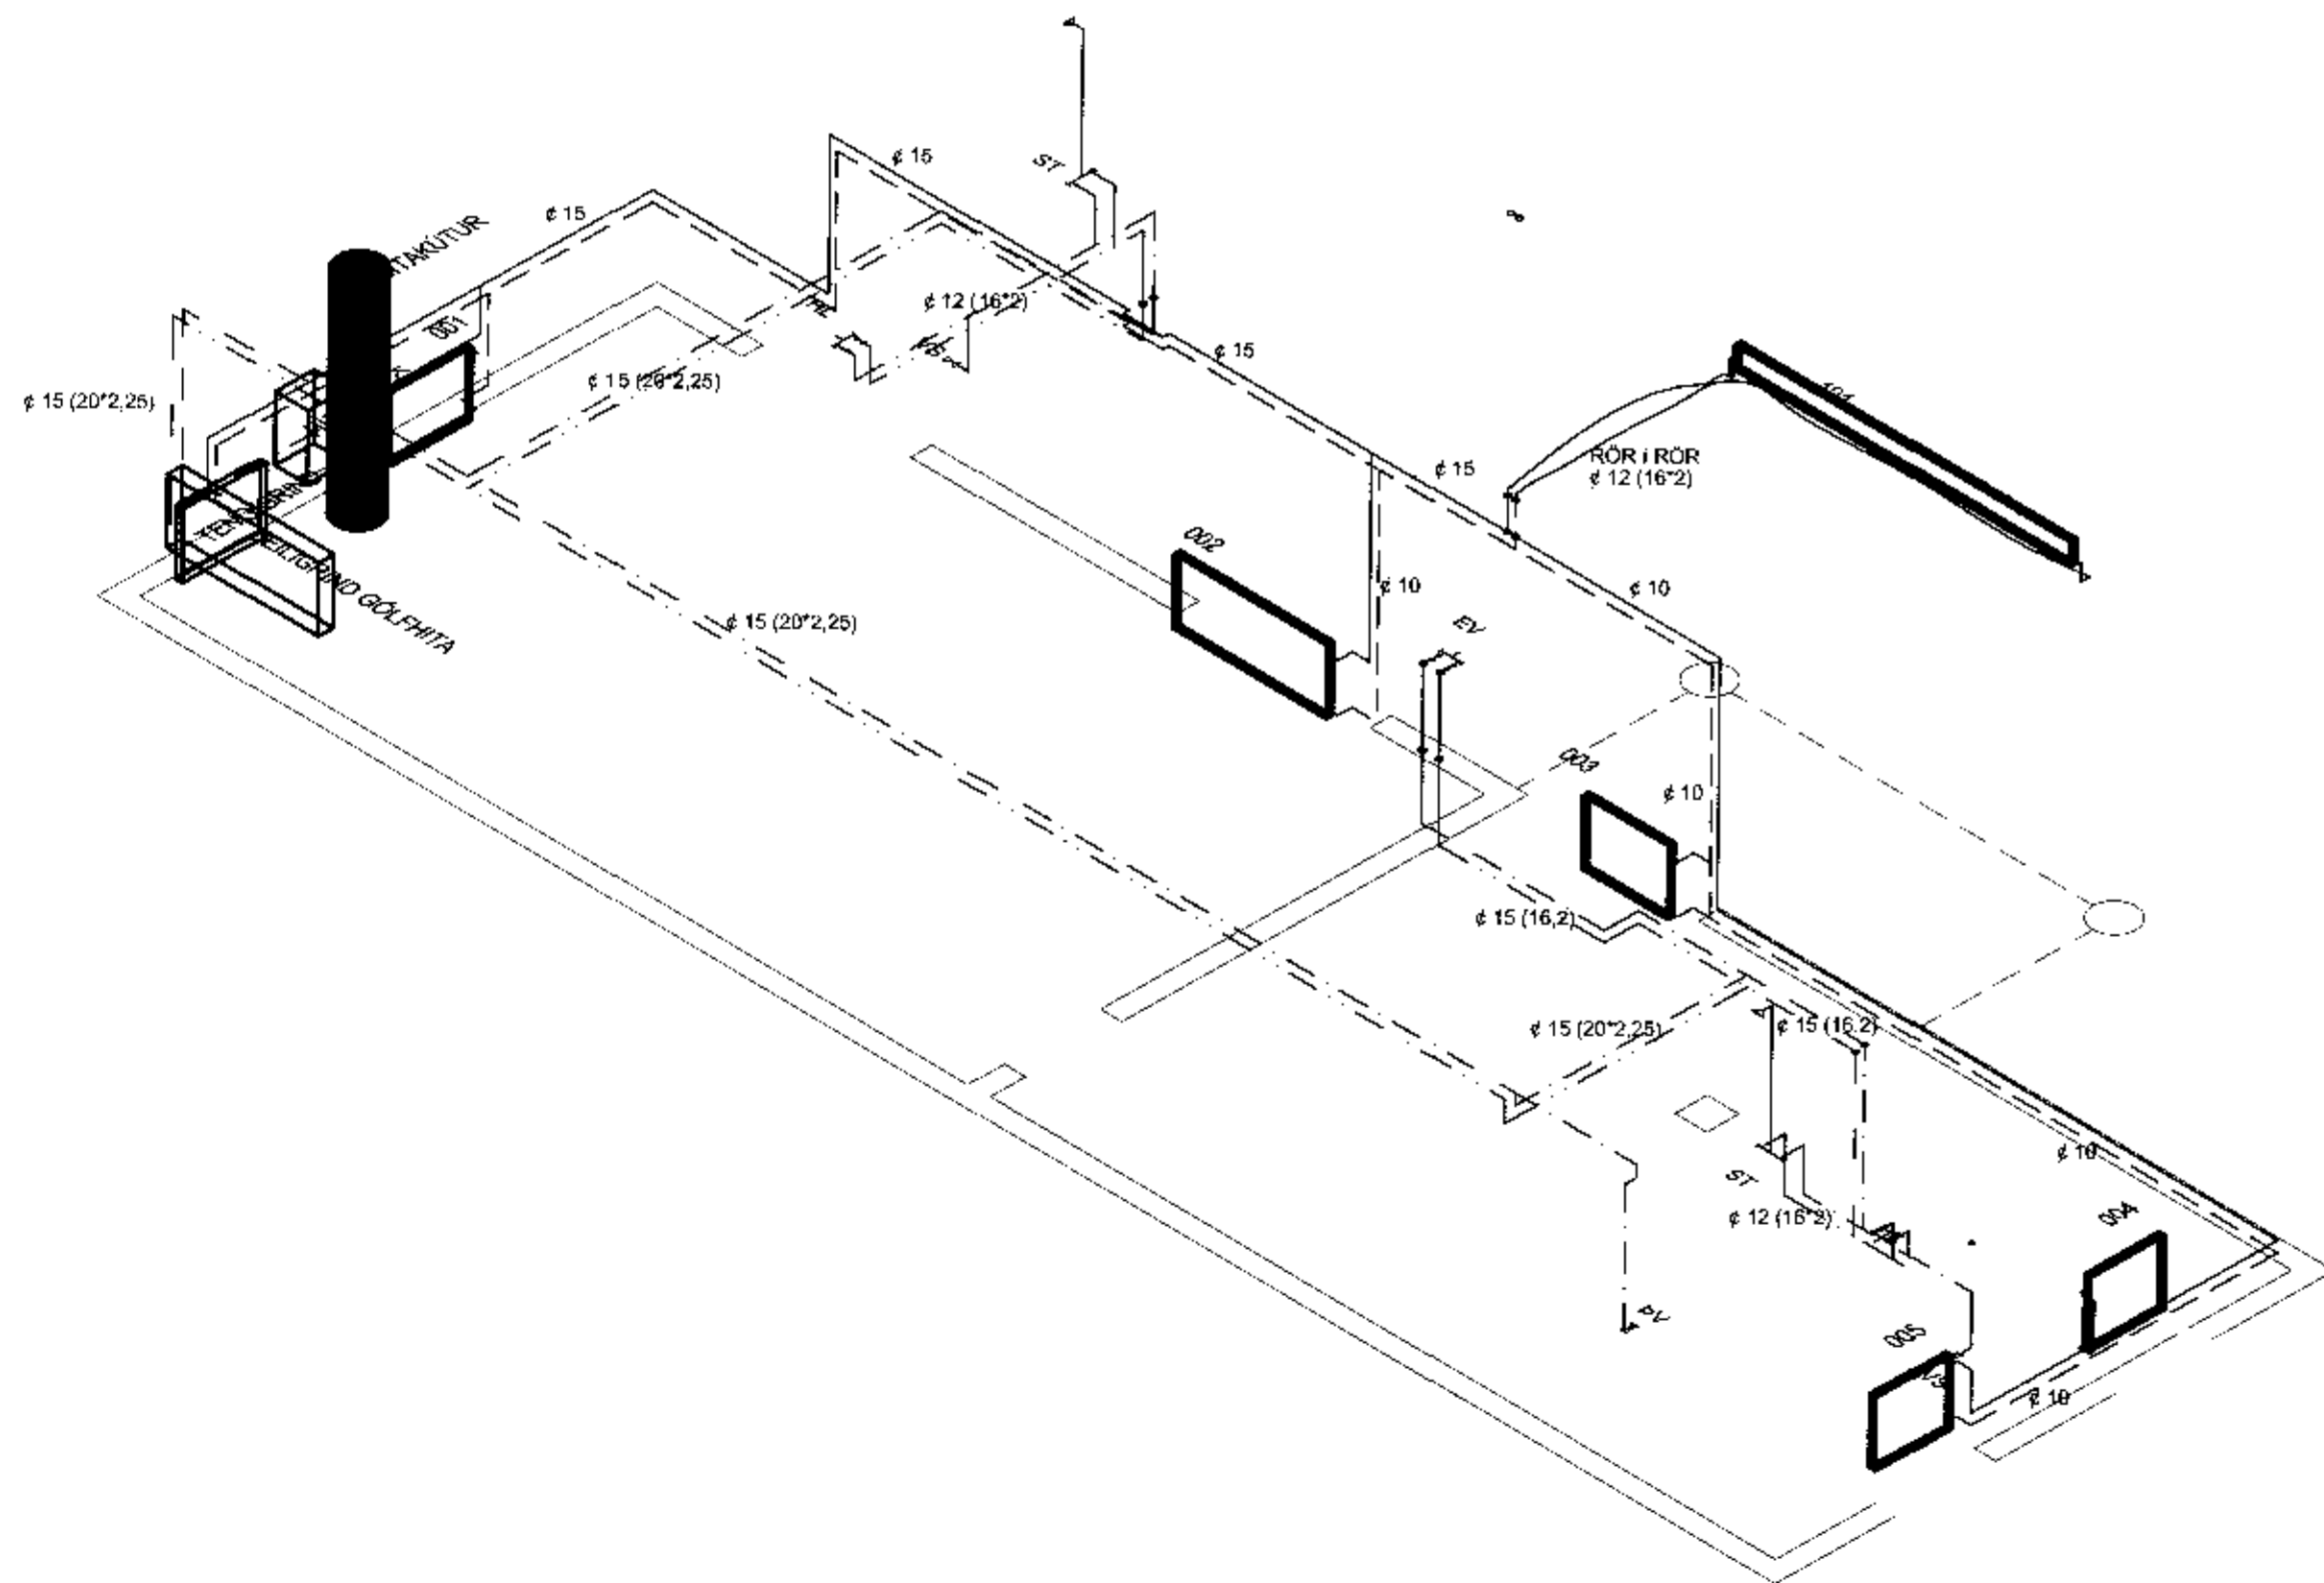

FALLPÍPUR 1/50

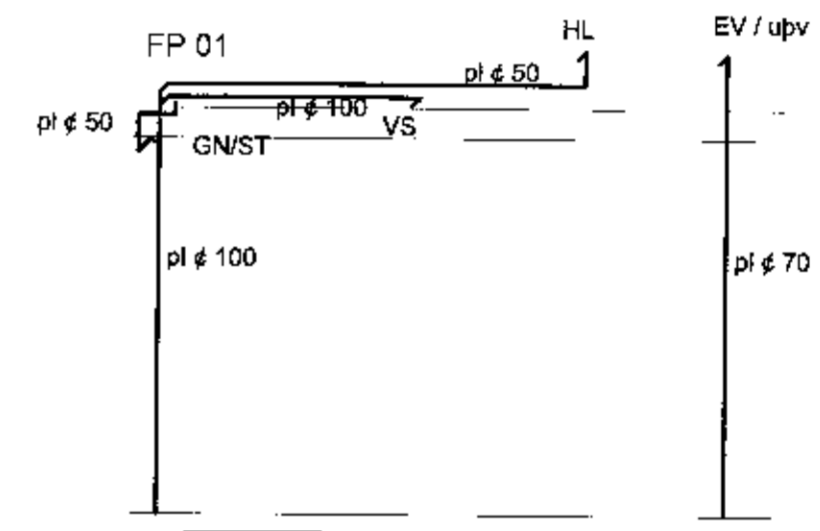

Ágúst Birgisson ehf.
 Teiknistofa kt. 631298-3979
 Bæjarlind 14, 201 Kópavogi agustb@simnet.is
 sími 588.2220 / 894.7997 fax 588.2227
 Ágúst Birgisson tæknifræðingur kt. 160557-4189
 Hannab. AB

verk: **Illagil 5** Hestvík
 Grimsnes- og Gráthingshreppi
 efni: Hita og þrífalagnir: Rúmmynd lagna
 mællkv: 1/50
 teikning nr.

Ágúst Birgisson

dags: 14.10.2011
P-04