
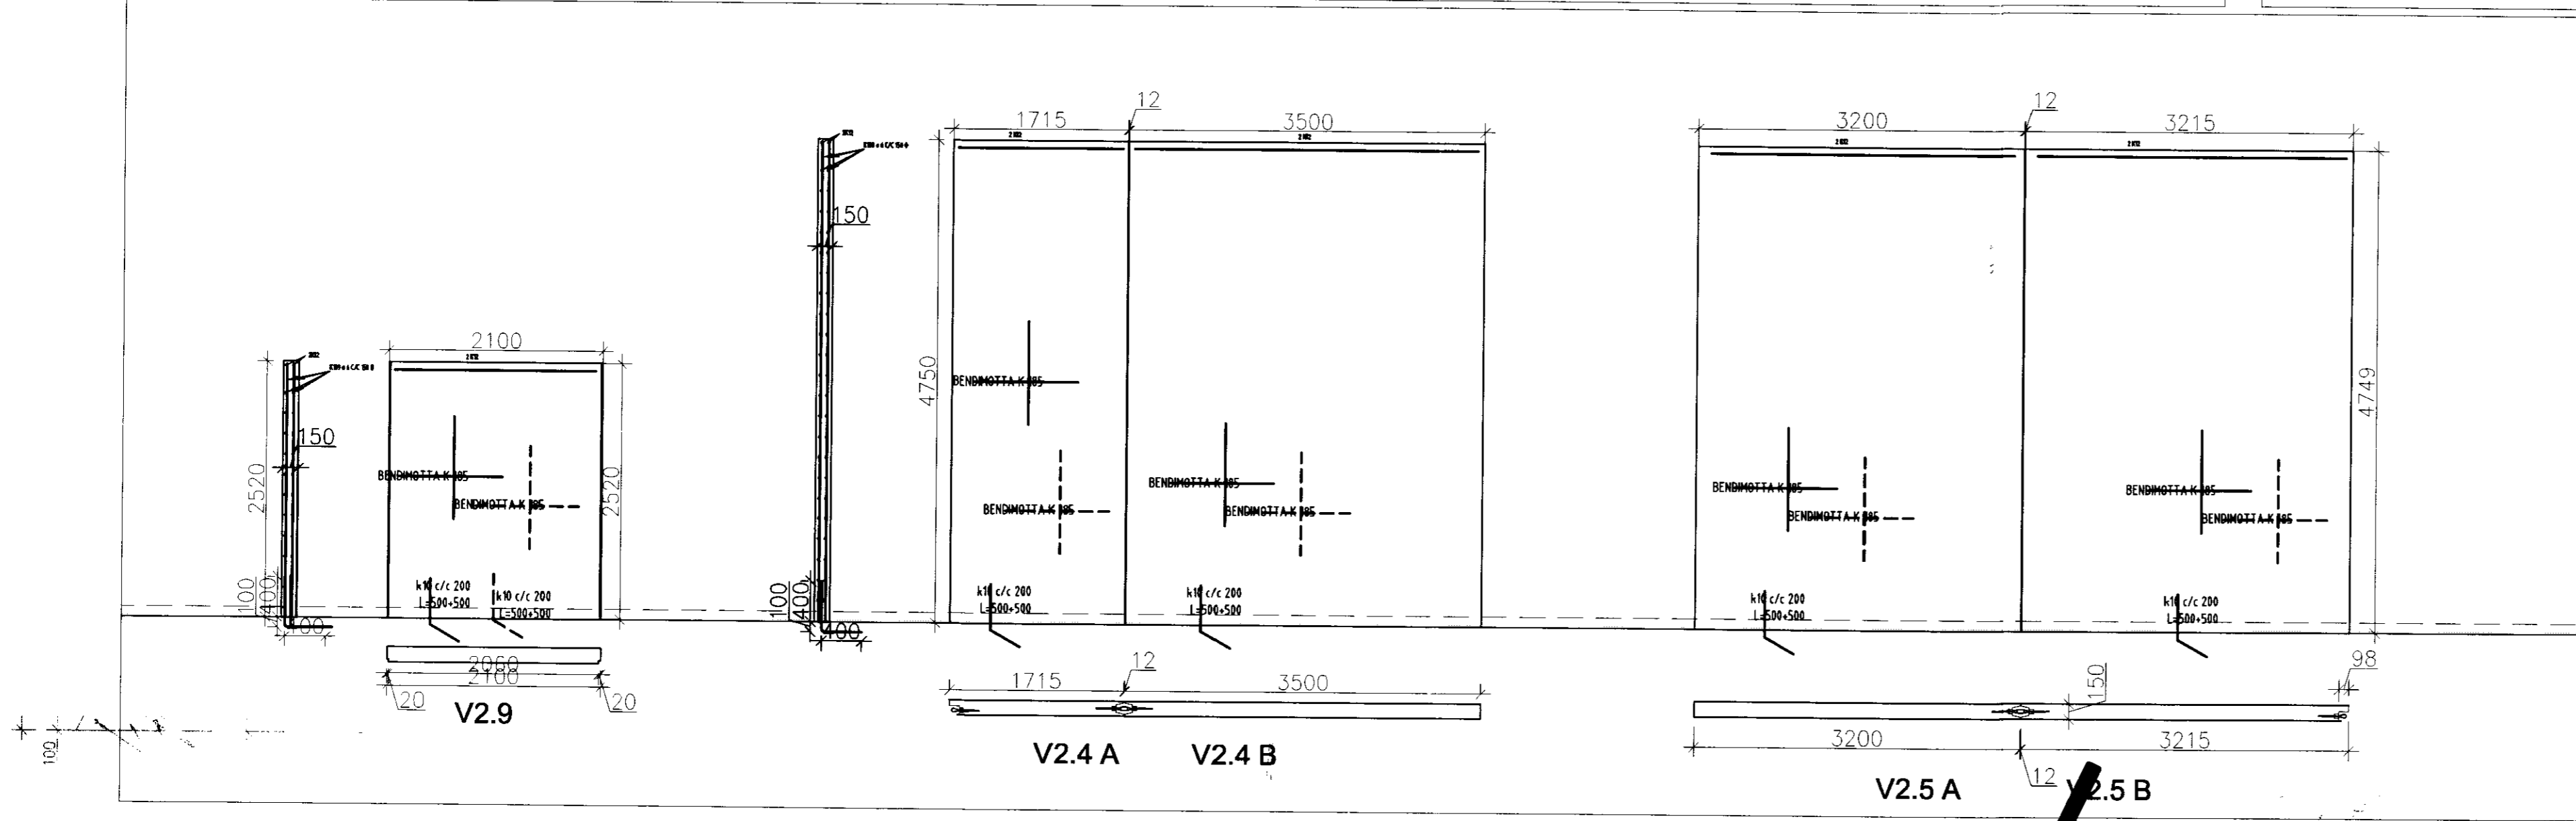


Einingaveggir aðalhæðar 1/50

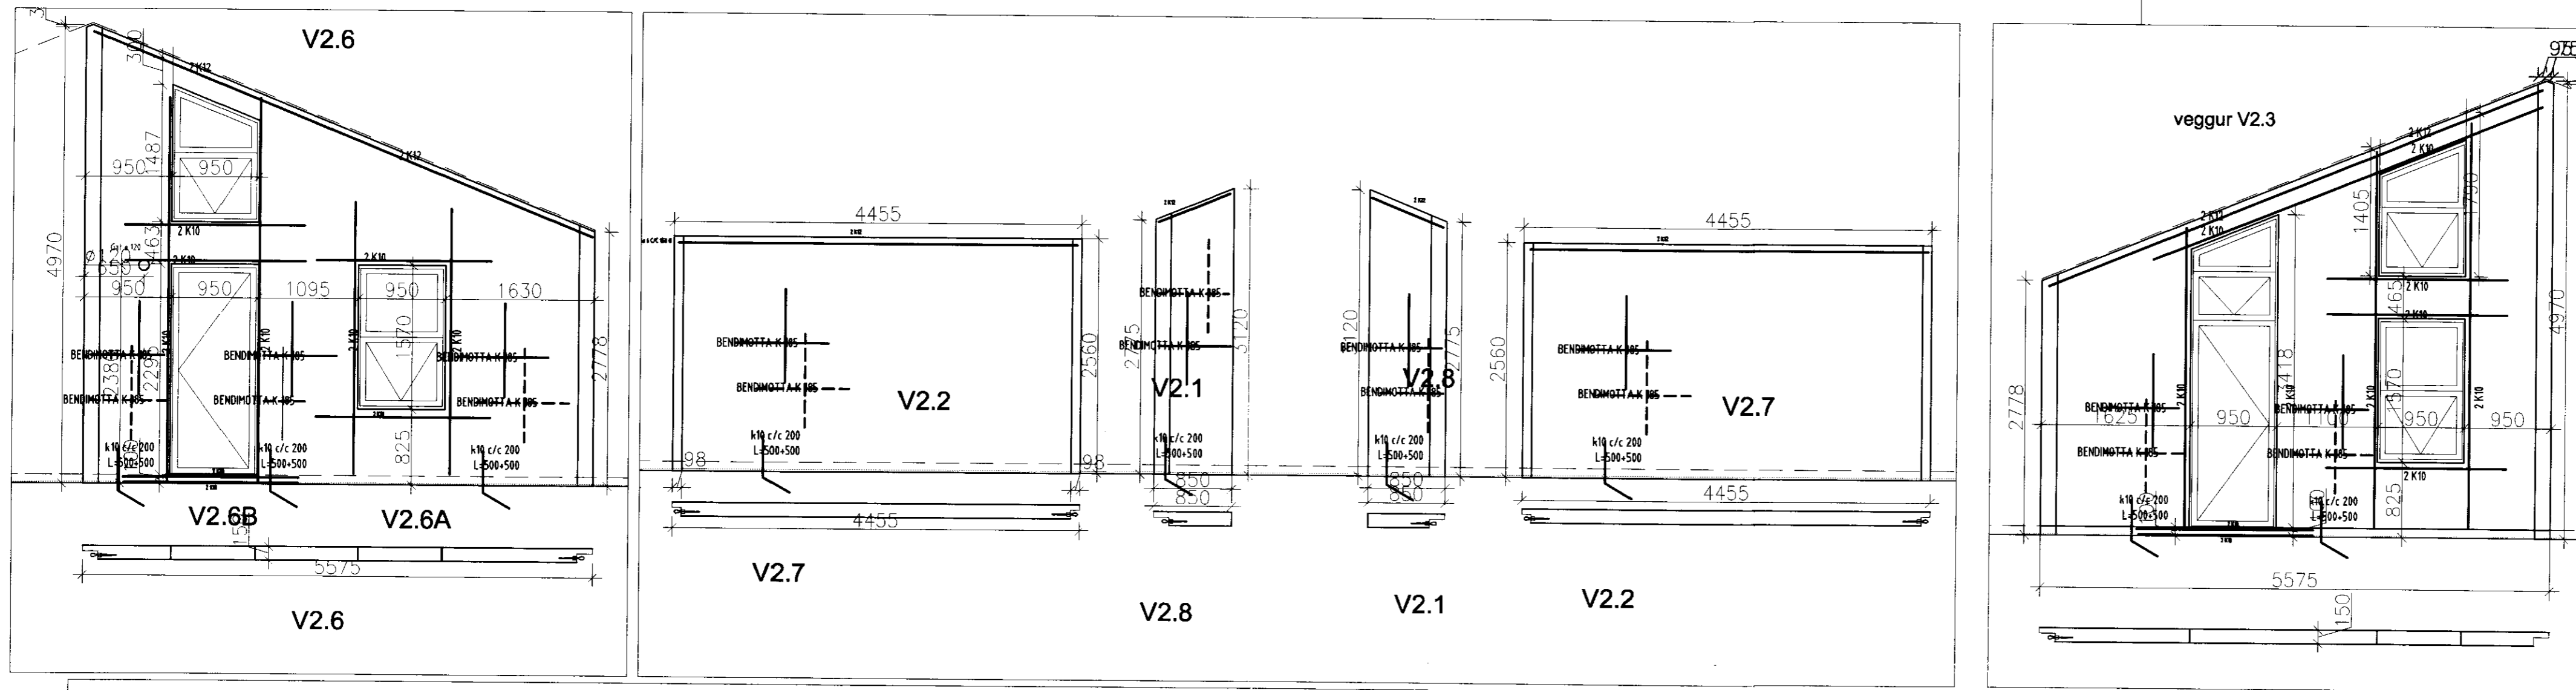

B **Ágúst Birgisson ehf.** verk: **Illagil 6**

Teiknistofa kt. 631298-3979	Grímsnes og Grafingsbréppi
Bæjarlind 14 201 Kópavogi agustb@ishof.is	efni: Fristundartús: Veggir aðalhæðar
sími 588.2220 / 894.7997 fax 588.2227	Ágúst Birgisson tæknifræðingur kt. 160557-4199
Hannað: ÁB	mælikv: 1/50 dags: 29.06.2006
	teikning nr. B-07