


Samþykkt

25 OKT, 2005

Hilmar Lárusson
Byggingartulltrúi uppsveita Árnessýslu

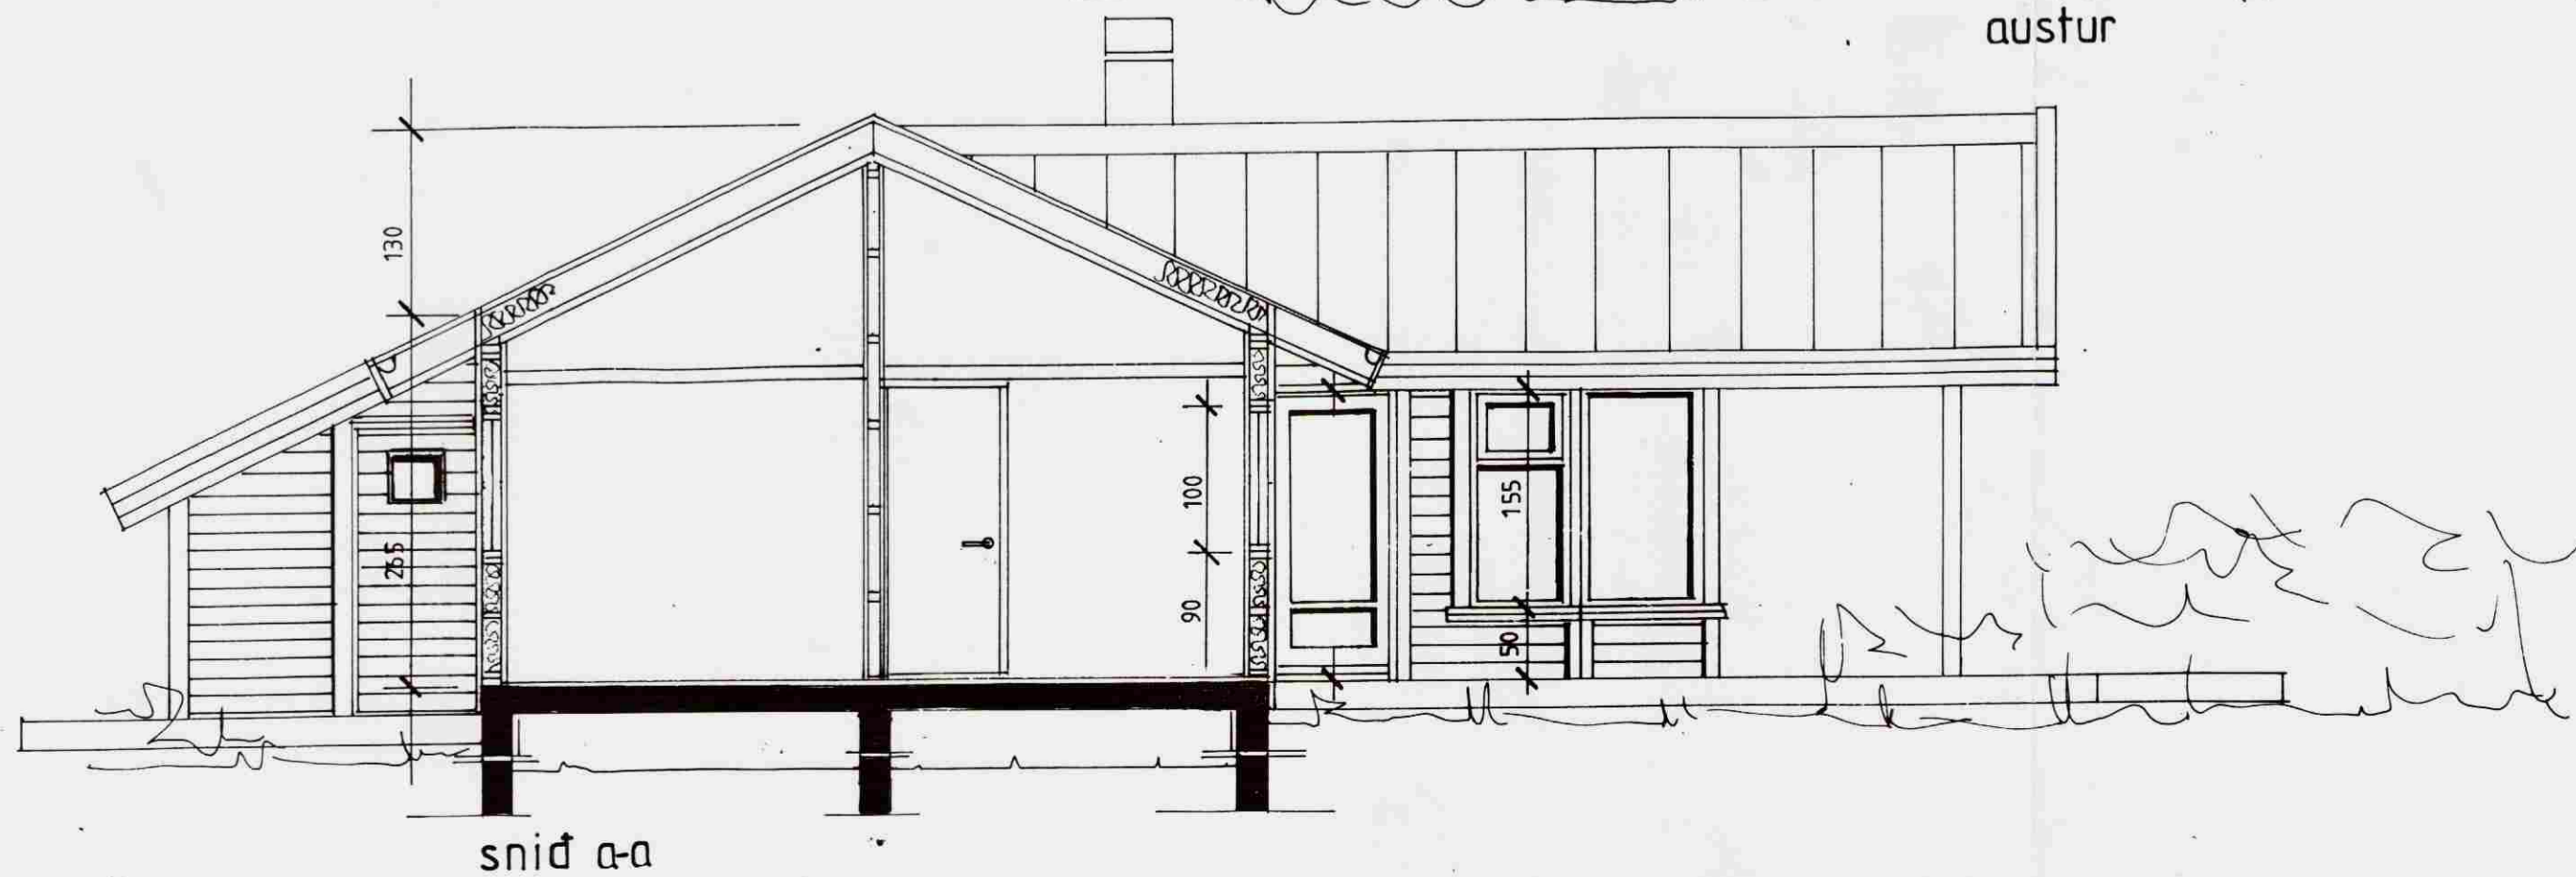

**SUMARHÚS Á LÓÐINI KLAPPARÁS 3,
Í LANDI BÚRFELLS, GRÍMSNESHREPPI,
ÁRNESÝSLU.**

2005-09-28 ÚTLIT OG SNIÐ MKV.1:50
EIG. KT. 280868-5909 HRAFN GYLFASON
johp@isholf.is

Jóhannes Pétursson 010448-3959 S - 567-5107
Sigurður Sigurðsson 021146-2349 S - 566-6613

ABS teiknistofa 566-6613, 567-5107. Nr. 2