


Staðsetning
26.07.05
Pálmar Kristmundsson
Pálmar Kristmundsson arkitekt

E	12.11.04 Aðaluppdr. pk
D	
C	26.07.05 Staðsetning, hæðarlega, bílskýli, slökkun
B	
A	

HÁABERG 19

AÐALUPPDRATTUR
GRUNNMYND-ÚTLIT
0411
1:100
01.10.2004

pk - arkitektar ehf
LYNGHÁLS 4
REYKJAVÍK 110
5518050 SIMI
5518077 FAX
palmar@pk.is
palmar kristmundsson arkitekt
0904555269

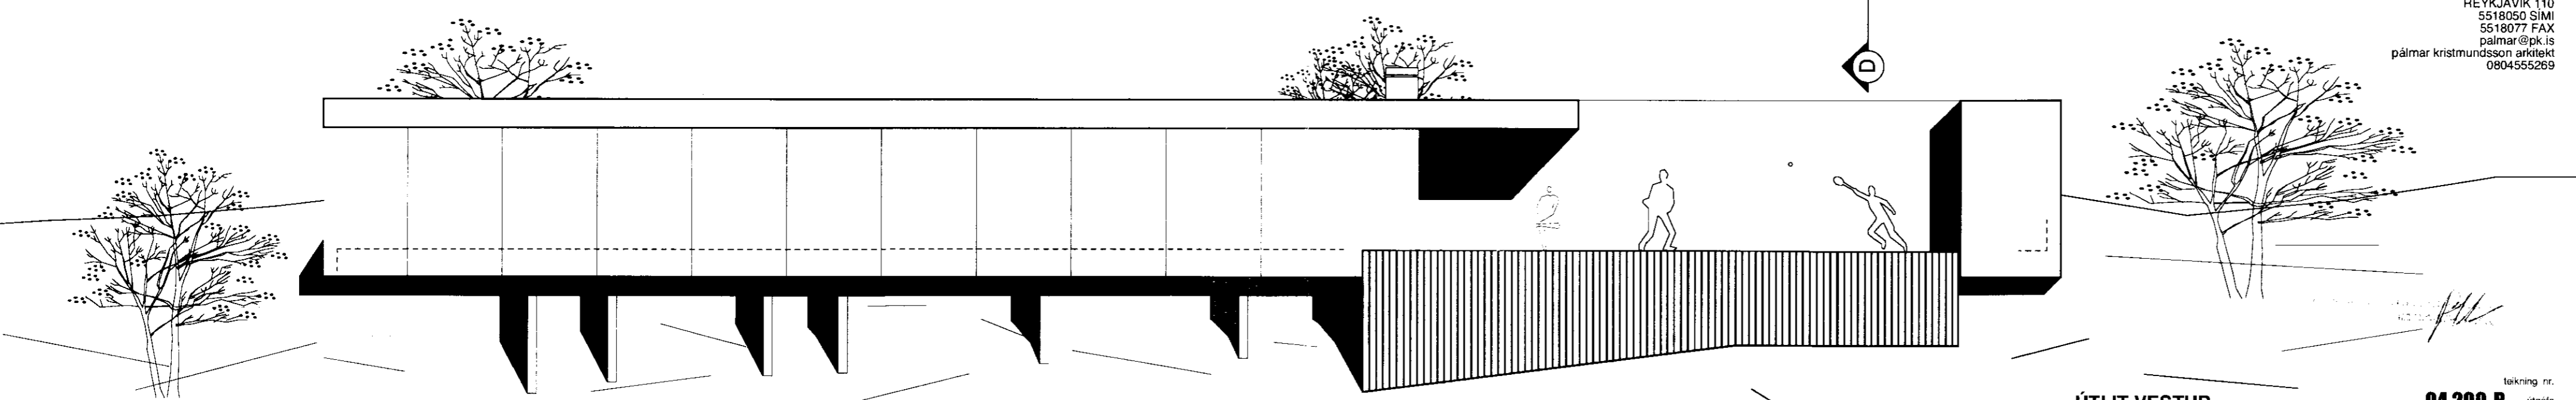

ÚTLIT VESTUR

04.200-B