




Sambykkt
 08. AUG. 2005
 Arnaldur Einarsson
 10. Skólavörðungsgata 10, 101 Reykjavík

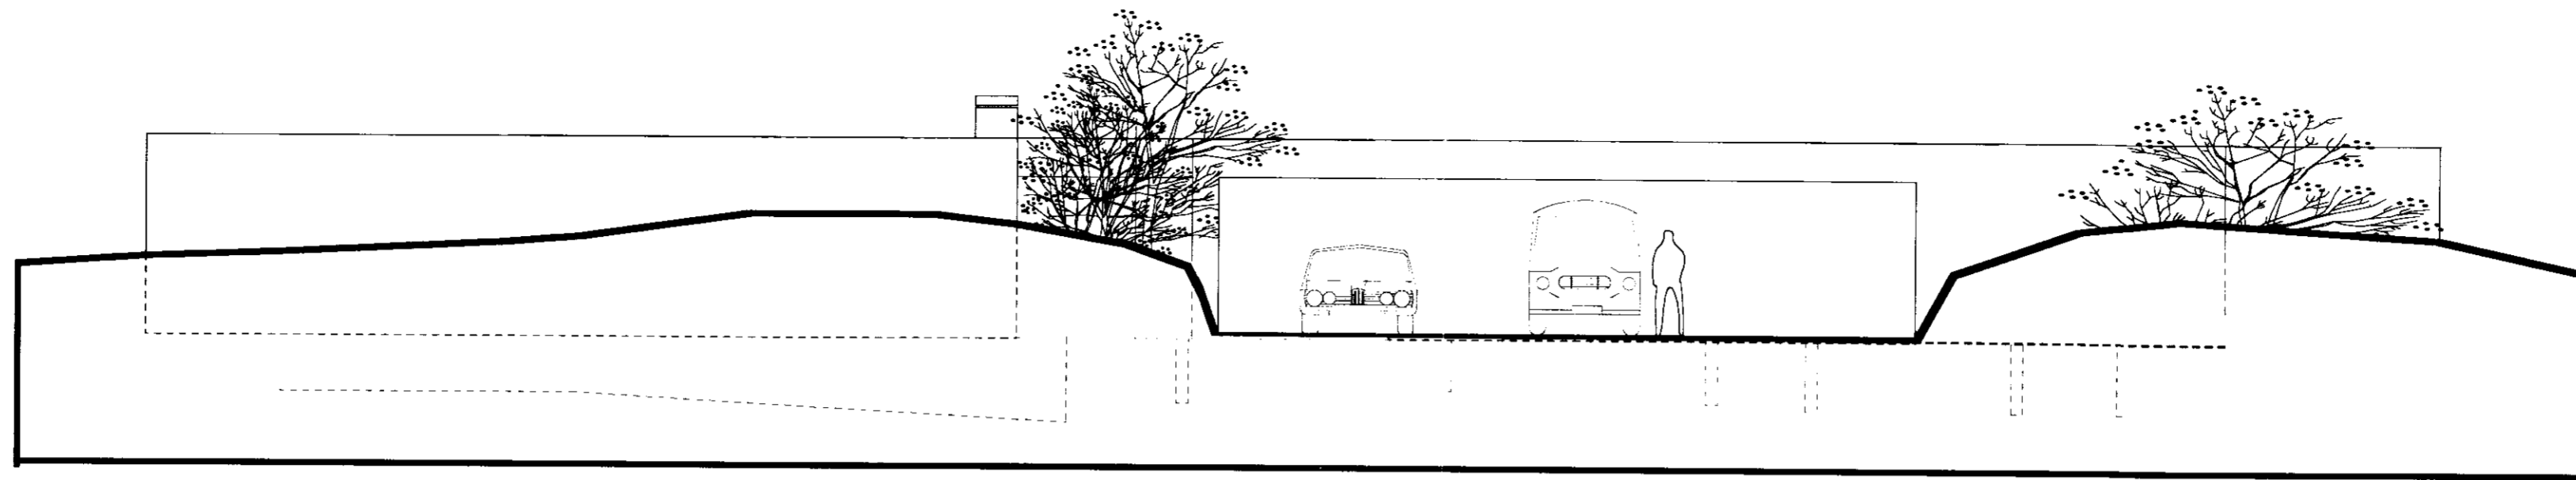

ÚTLIT AUSTUR

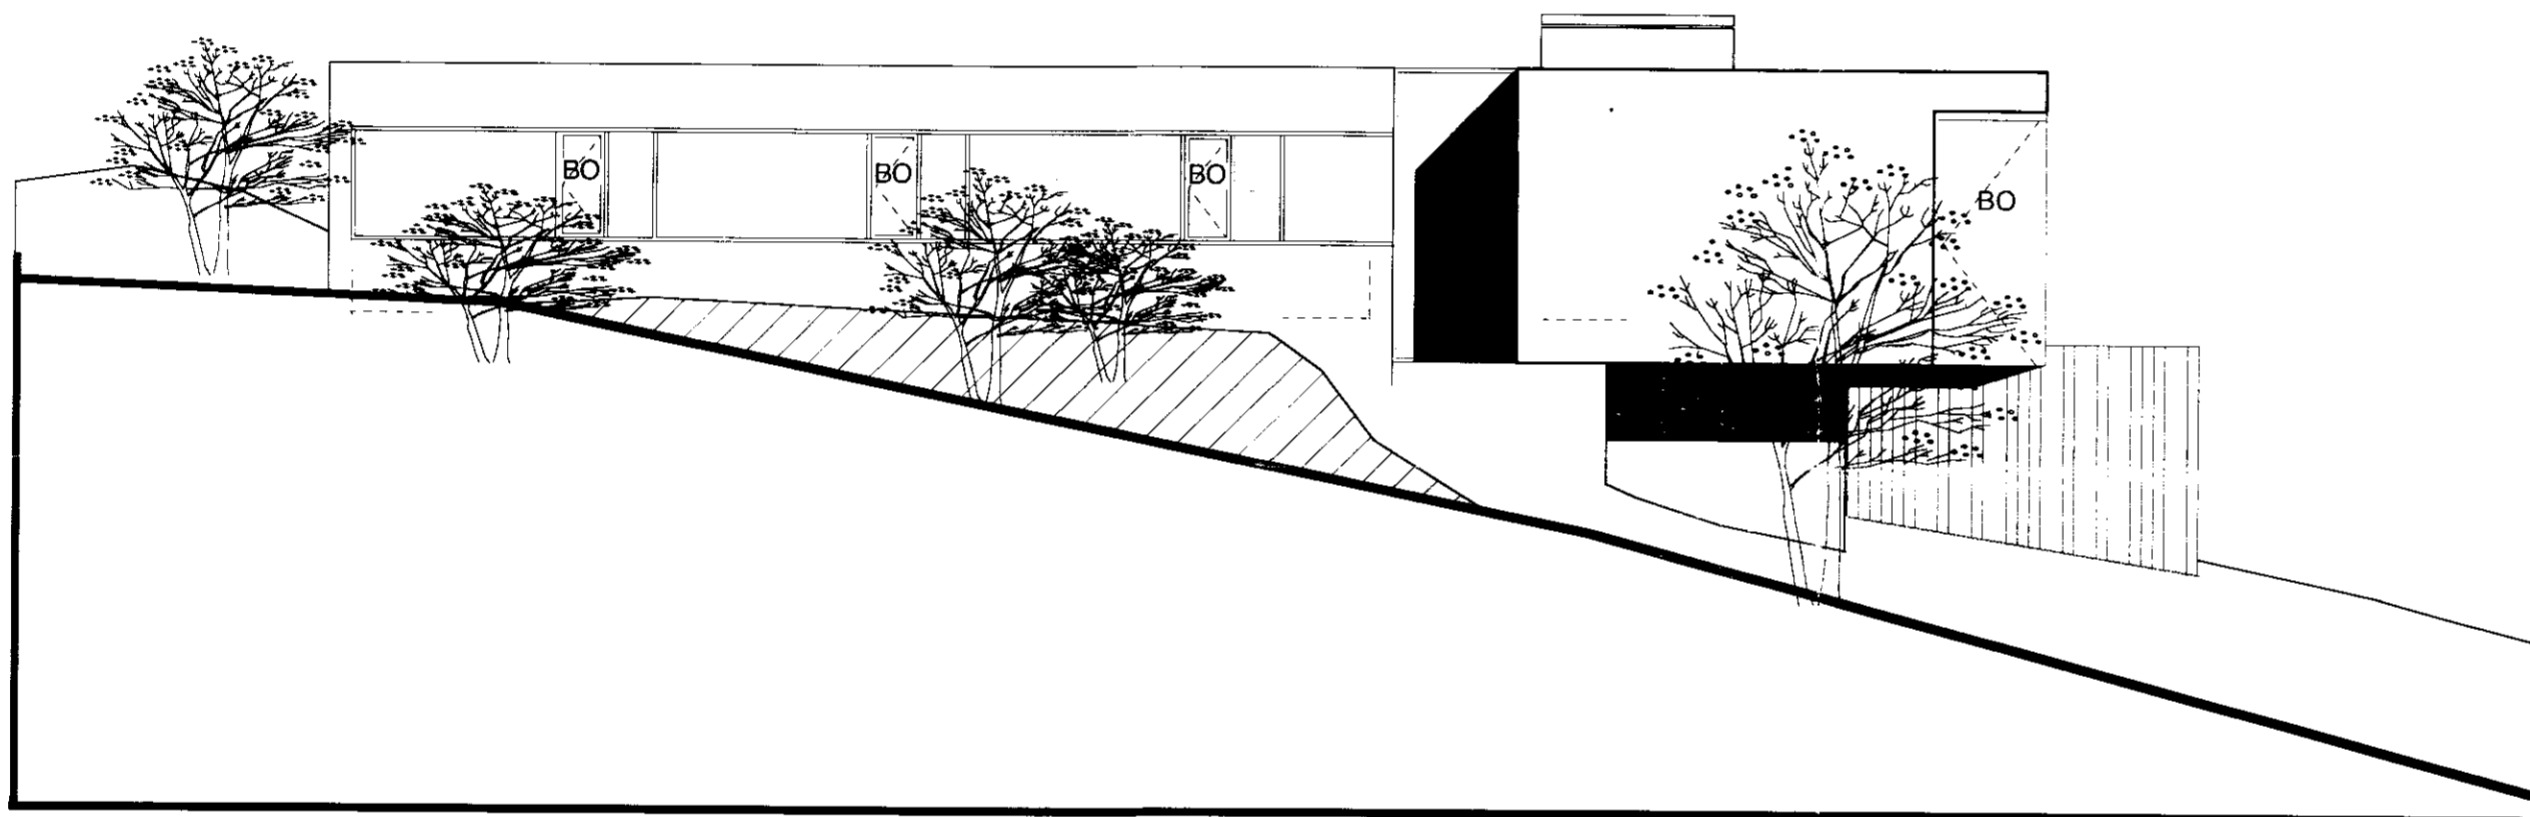

ÚTLIT NORÐUR

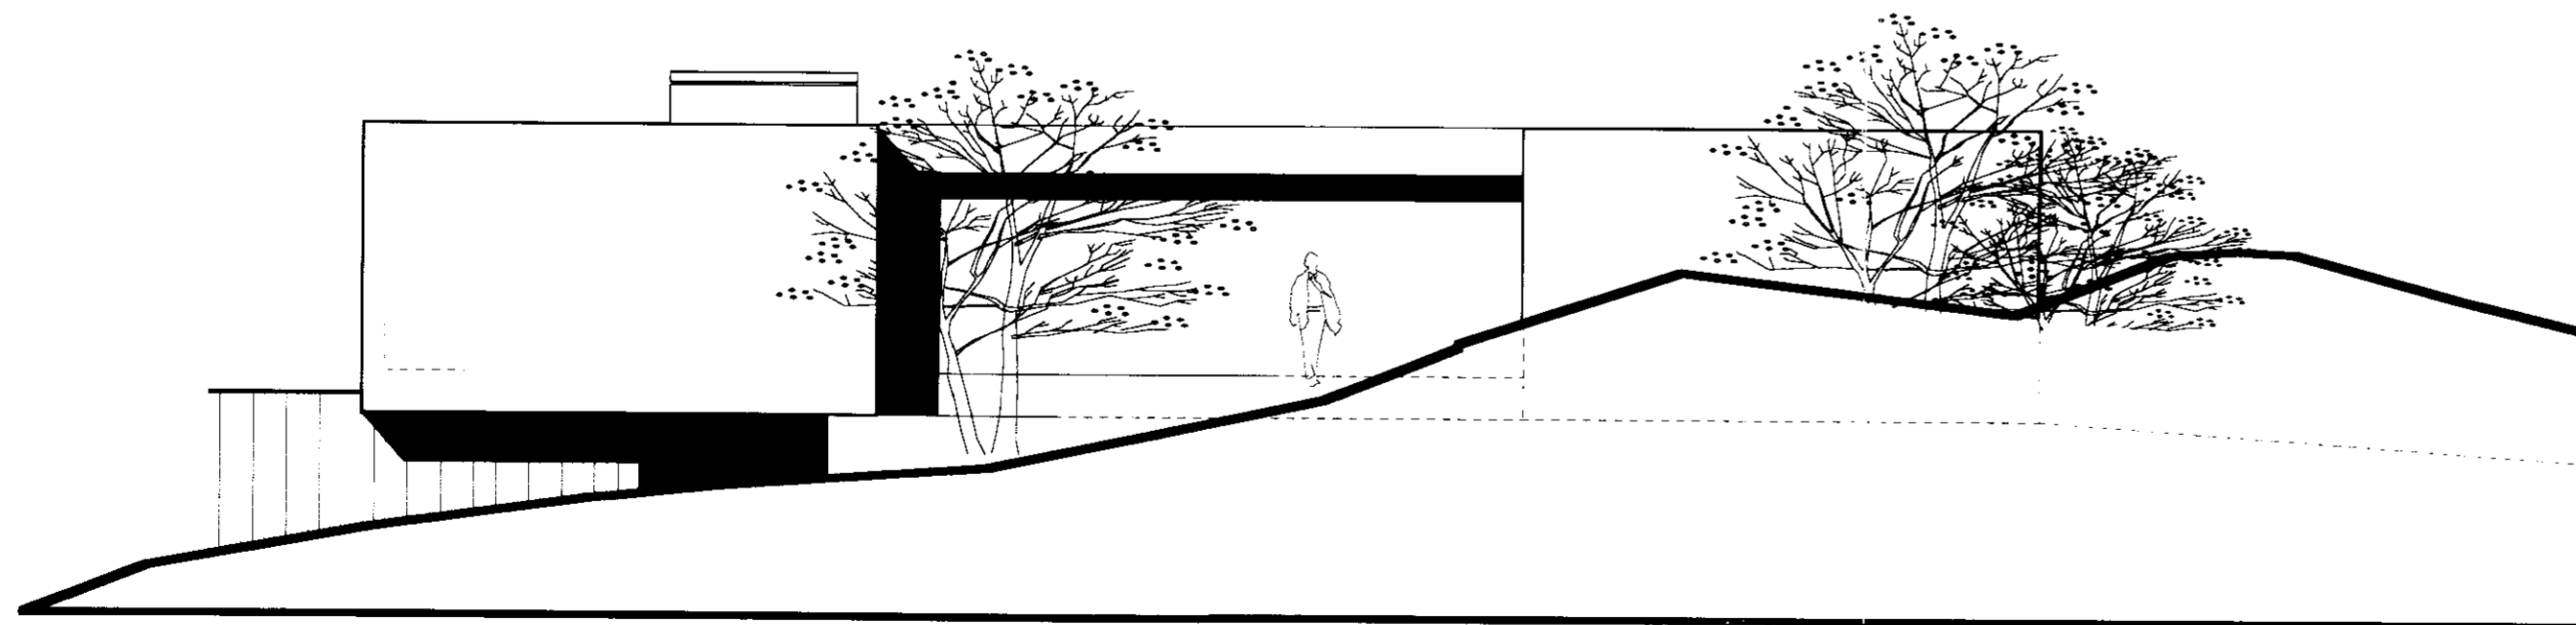

ÚTLIT SUÐUR

_____	E
_____	D
_____	C
26.07.05 Staðsetning, hæðarleiga, bílskýli, stækkun	B
12.11.04 Aðaluppdr., pk	A

breiðing

HÁABERG 19

ADALUPPDRAÐTUR
 ÚTLIT
 0411 teikning
 1 : 100 verkúmer
 01.10.2004 dags

pk - arkitektar ehf
 LYNGHÁLS 4
 REYKJAVÍK 110
 5518050 SIMI
 5518077 FAX
 palmar@pk.is
 palmar kristmundsson arkitekt
 0804555269

teikning nr.
04.300-B
 útgáfa