




SAMPYKKT  
 04 JUL 2012  
*Ragn G. Gunnarsson*  
 Byggingalutrygging, úppsv. og Flóahfr.

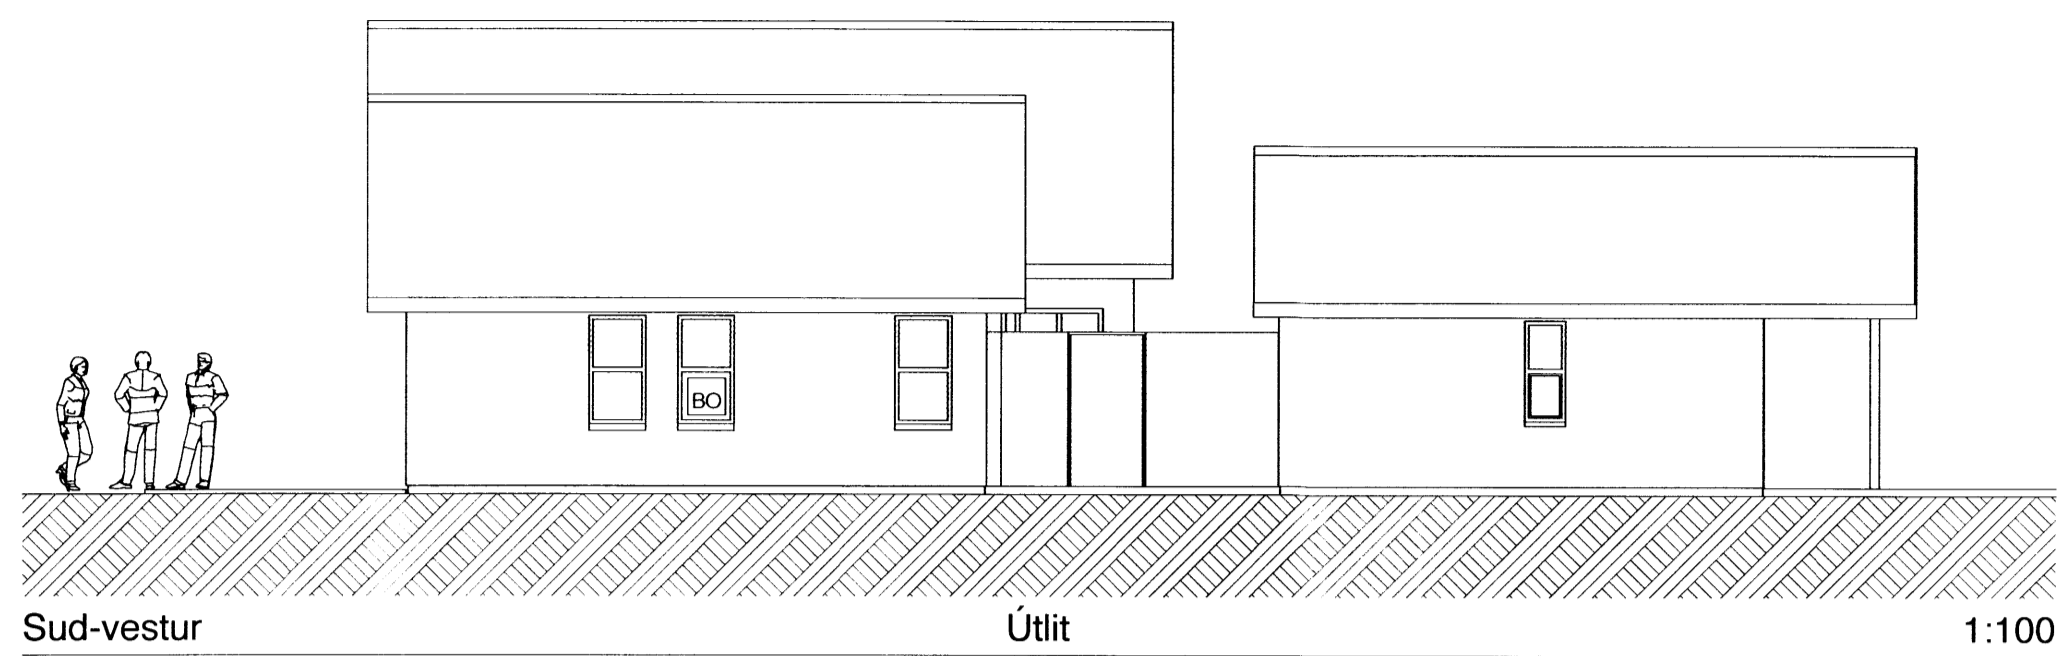


Sud-vestur Útlit 1:100

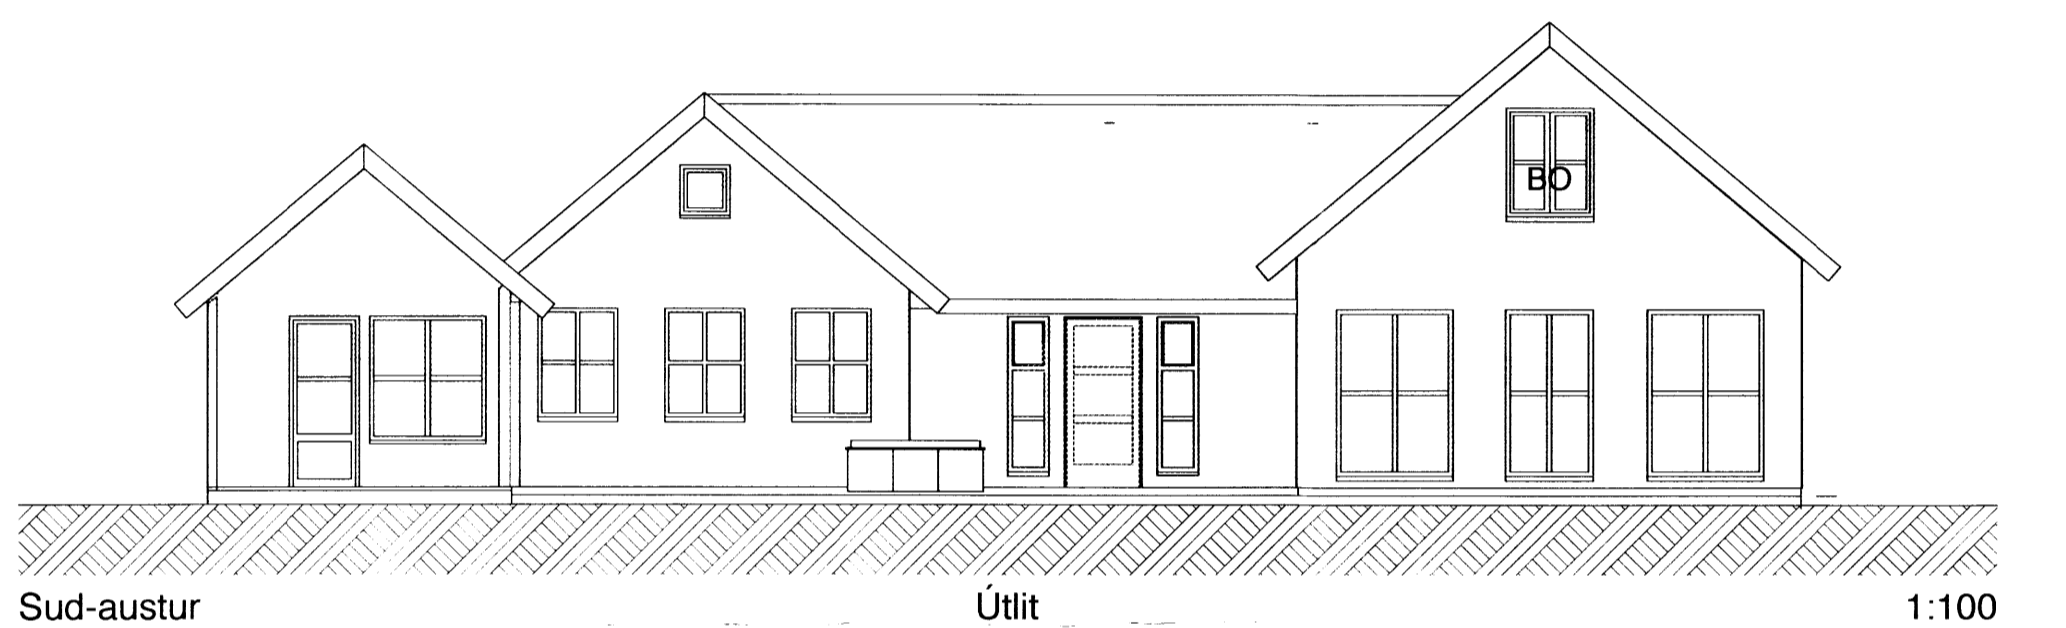

Sud-austur Útlit 1:100

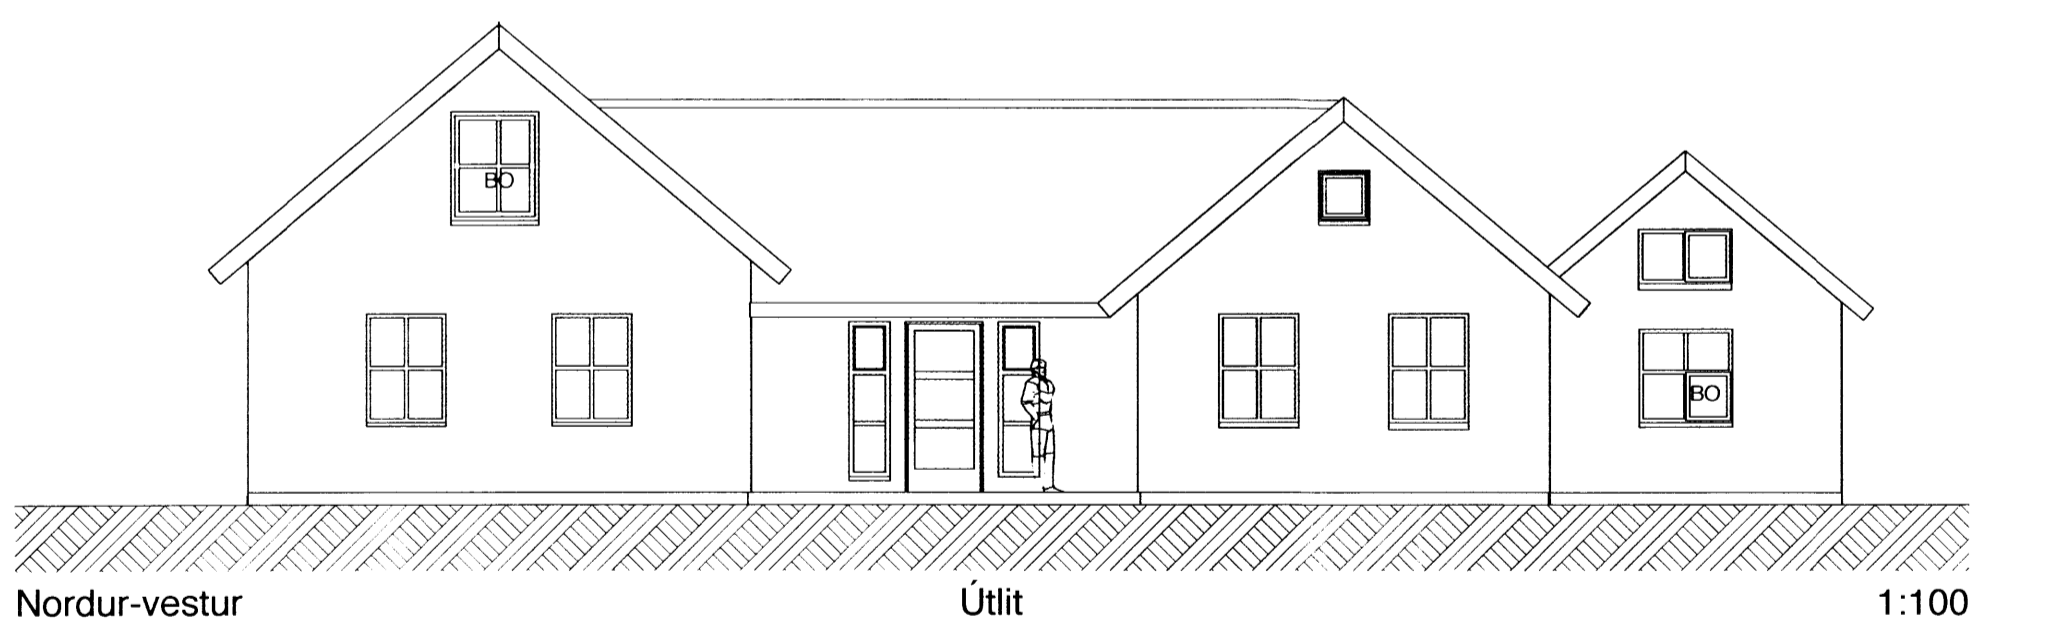

Nordur-vestur Útlit 1:100

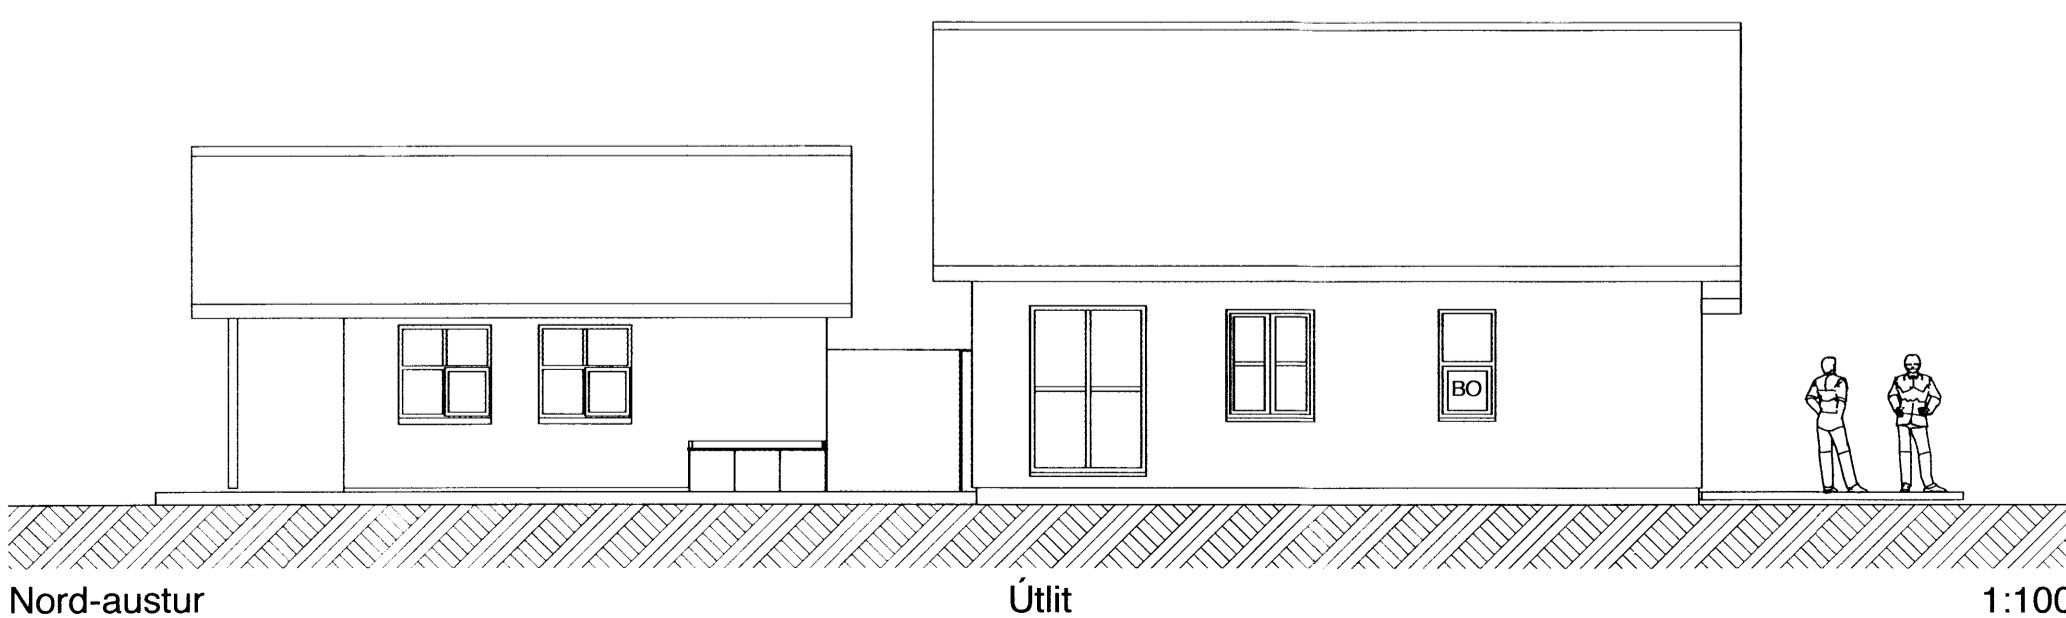

Nord-austur Útlit 1:100

Breytt 1 des. 2012.  
 Húsi snúið sjá afstöðumynd (á þegar kominn púða)  
 og gestahús fært til.

TEIKNISTOFAN	Verkefni	KIDJABERG LÓD NR. 135 GRÍMSNESI
	Heiti	
kvarði	1:100	verk. nr
dags.	5. MAÍ 2012	dags br. 1. DES. 2012
hönnun	G. G.	teikn. nr
teikn	G. G.	<b>A-3</b>

Hringbraut 17 220 Hafnarfirdi  
 s. 555-2020 FAX 555-2021  
 Gísli G. Gunnarsson BFÍ kt. 020649-2409  
 kvardi@kvardi.is