


[Handwritten signature]

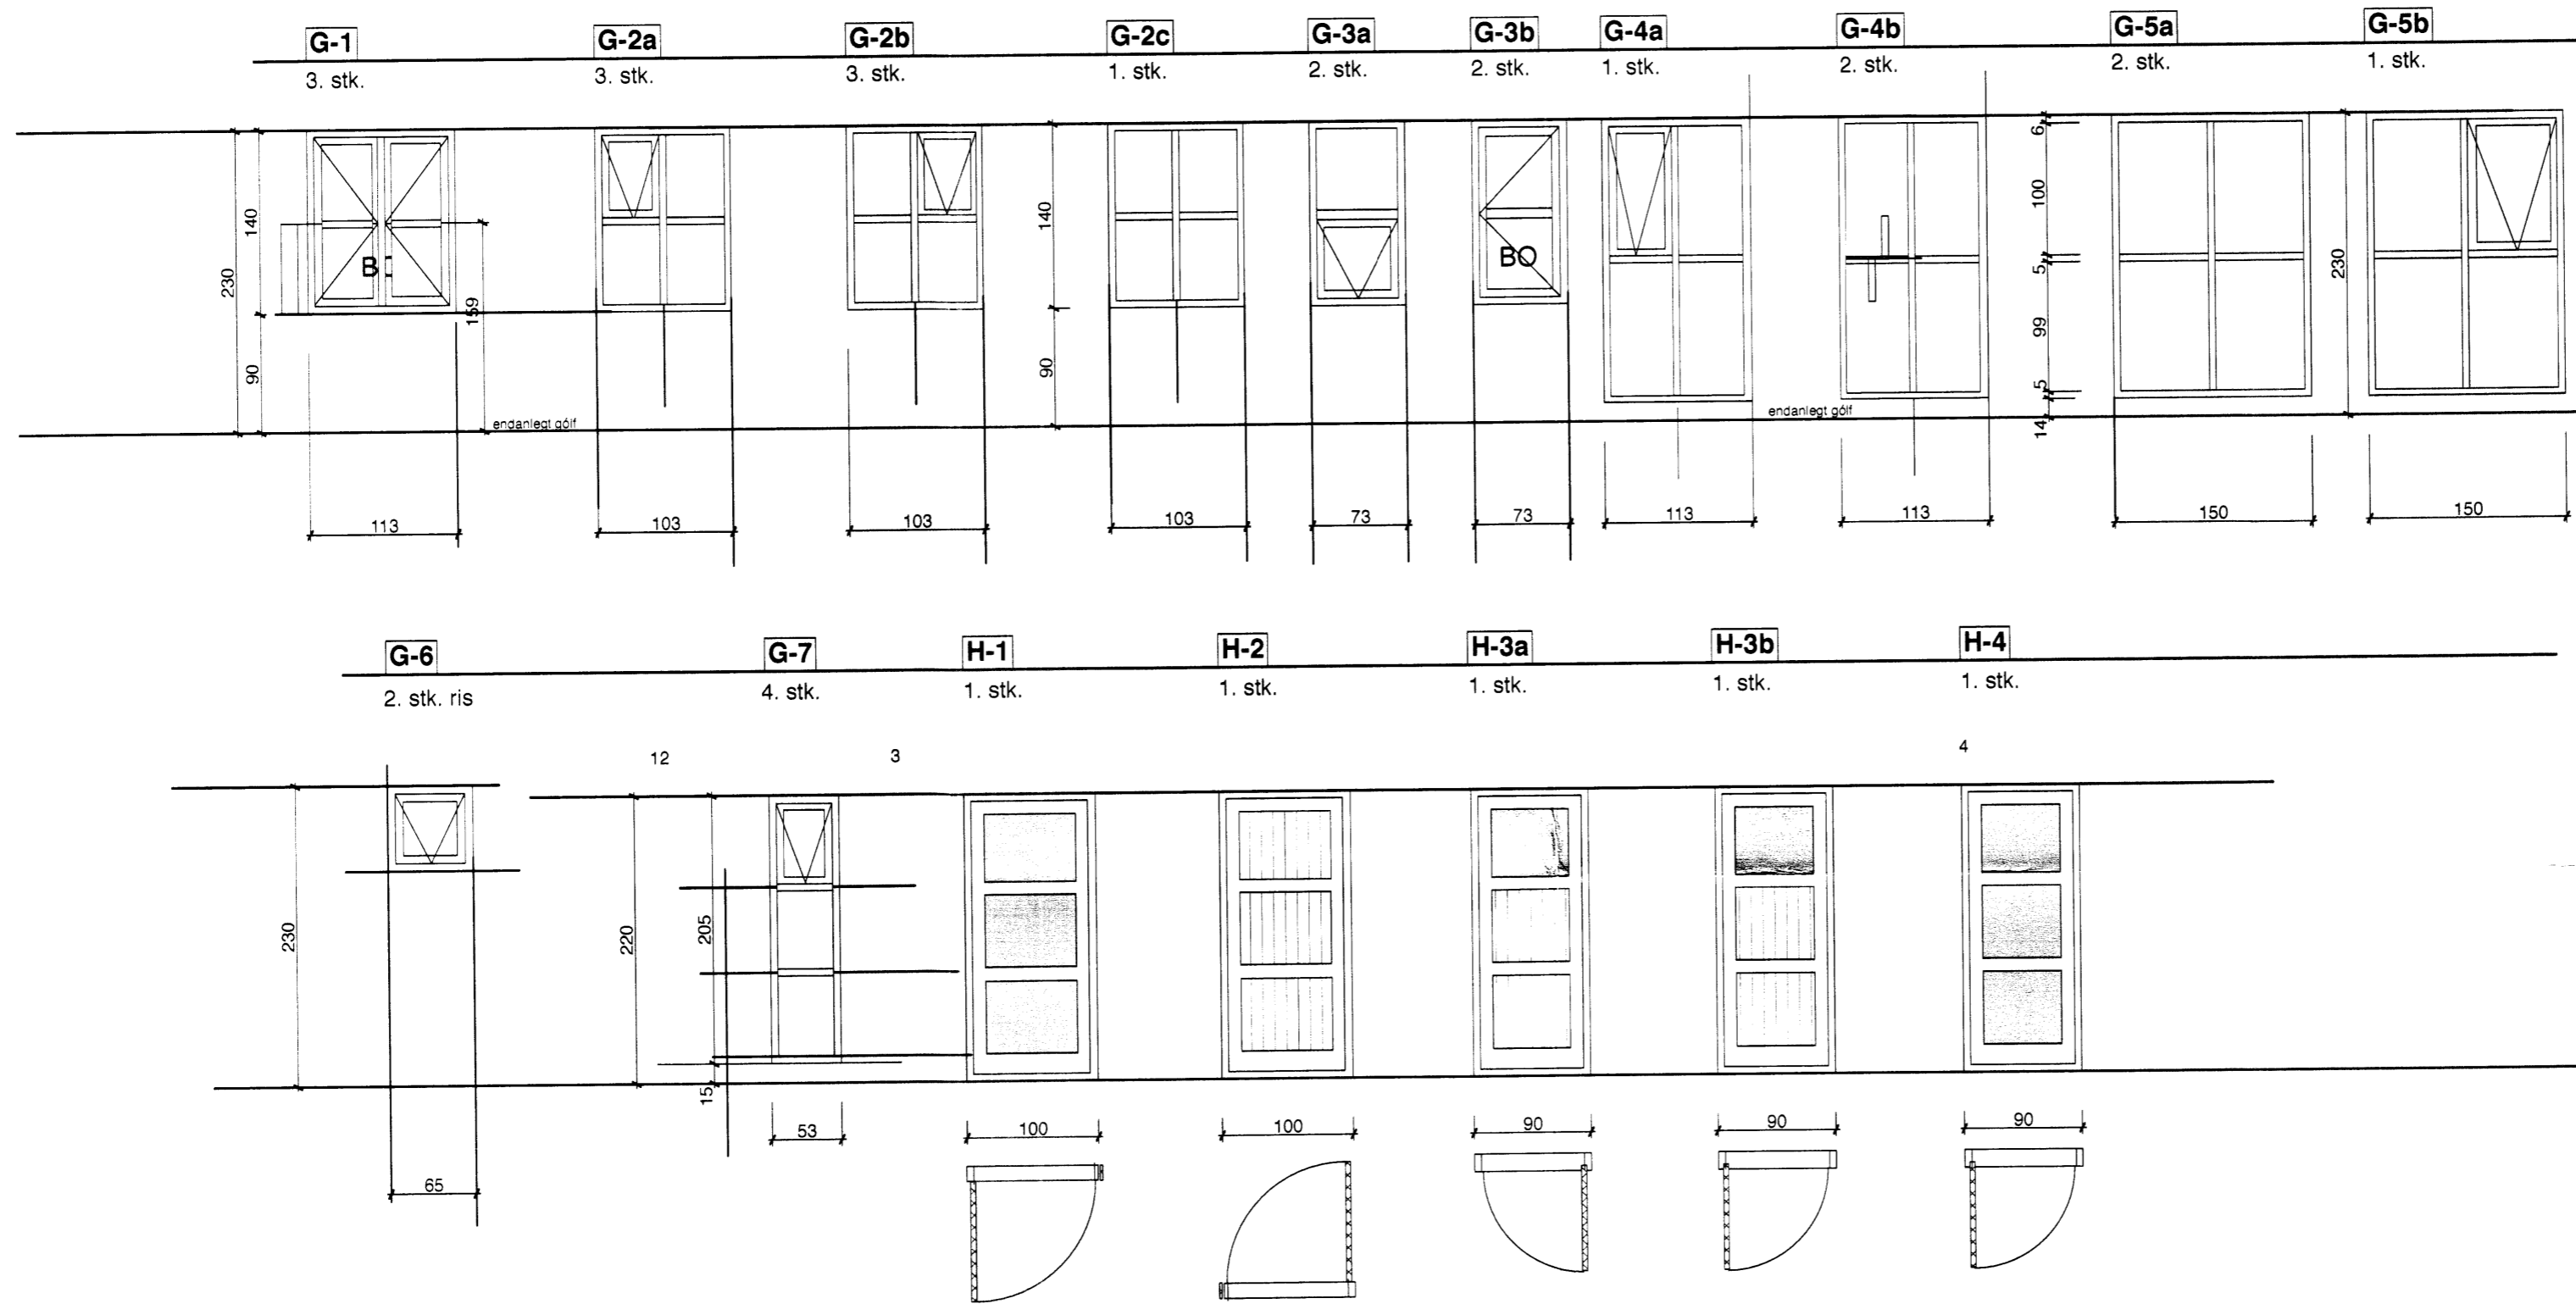

3.

Gluggayfirlit

1:50

 KVARDI	TEIKNISTOFAN Verkefni KIDJABERG LÓD NR. 135 GRÍMSNESI
	Heiti GLUGGAYFIRLIT
kvardi 1:50	verk. nr.
dags. 5. MAÍ 2012	dags br.
hönnun G. G.	teikn. nr.
teikn G. G.	A-5
Hringbraut 17 220 Hafnarfirdi s. 555-2020 FAX 555-2021 Gísli G. Gunnarsson BFL kt. 020649-2409 kvardi@kvardi.is	

[Handwritten signature]