
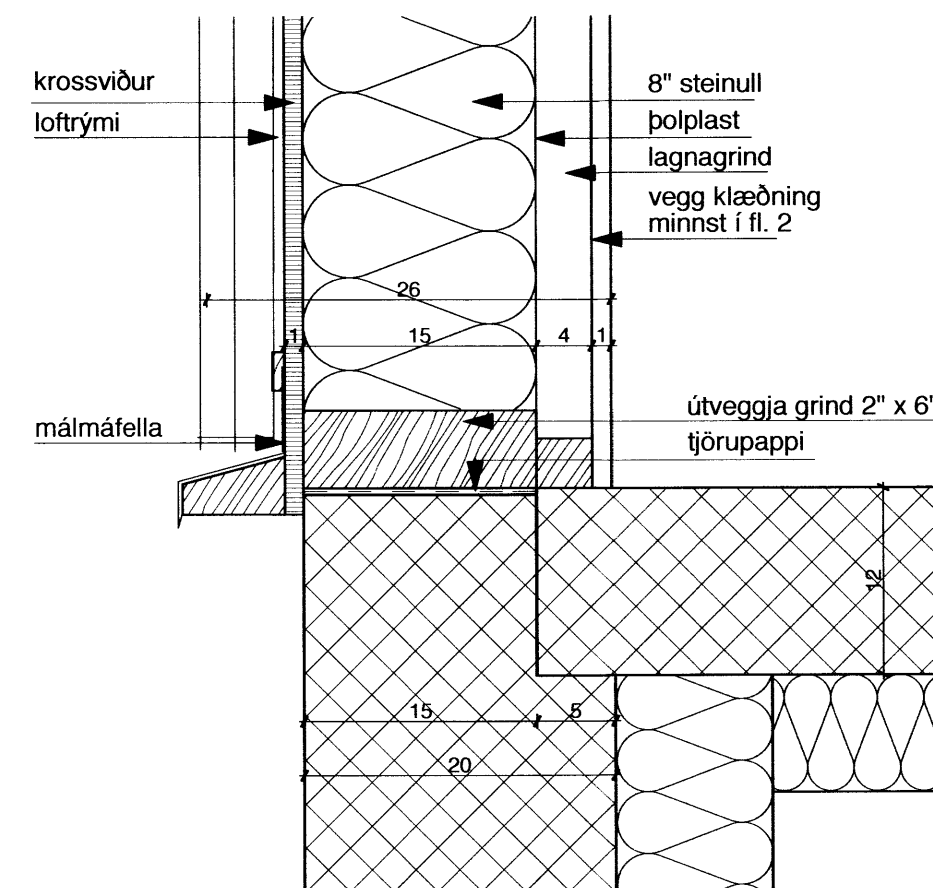
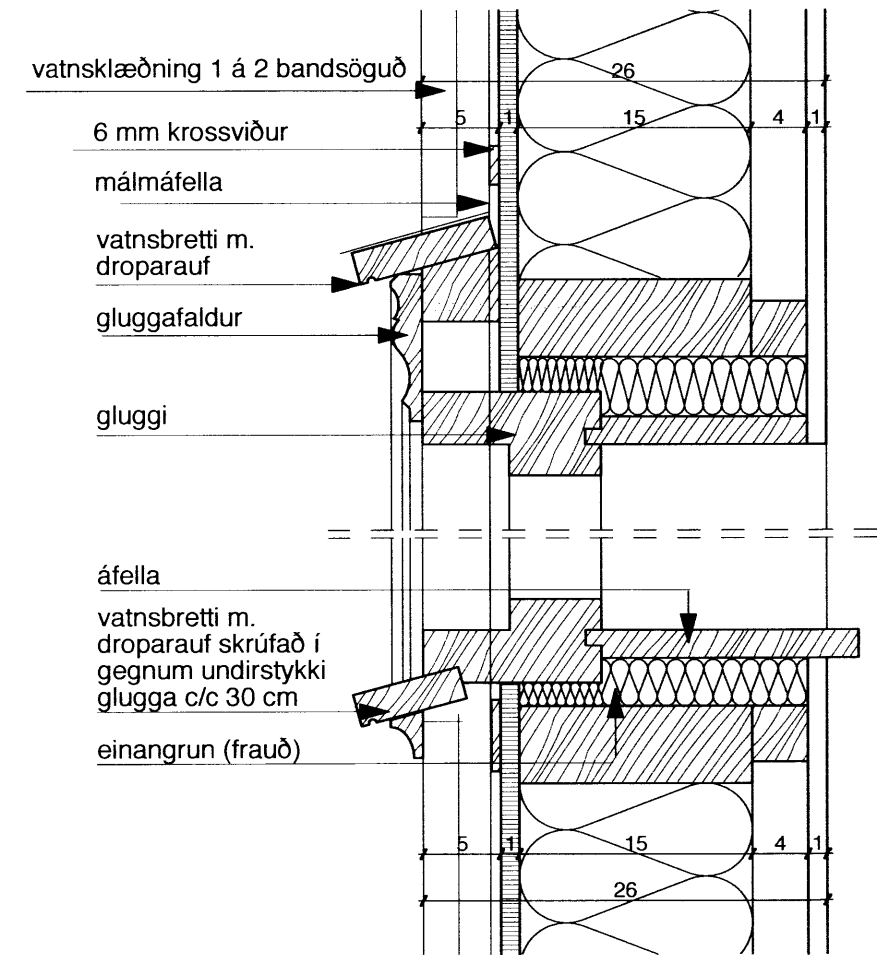


1:20
04
AA

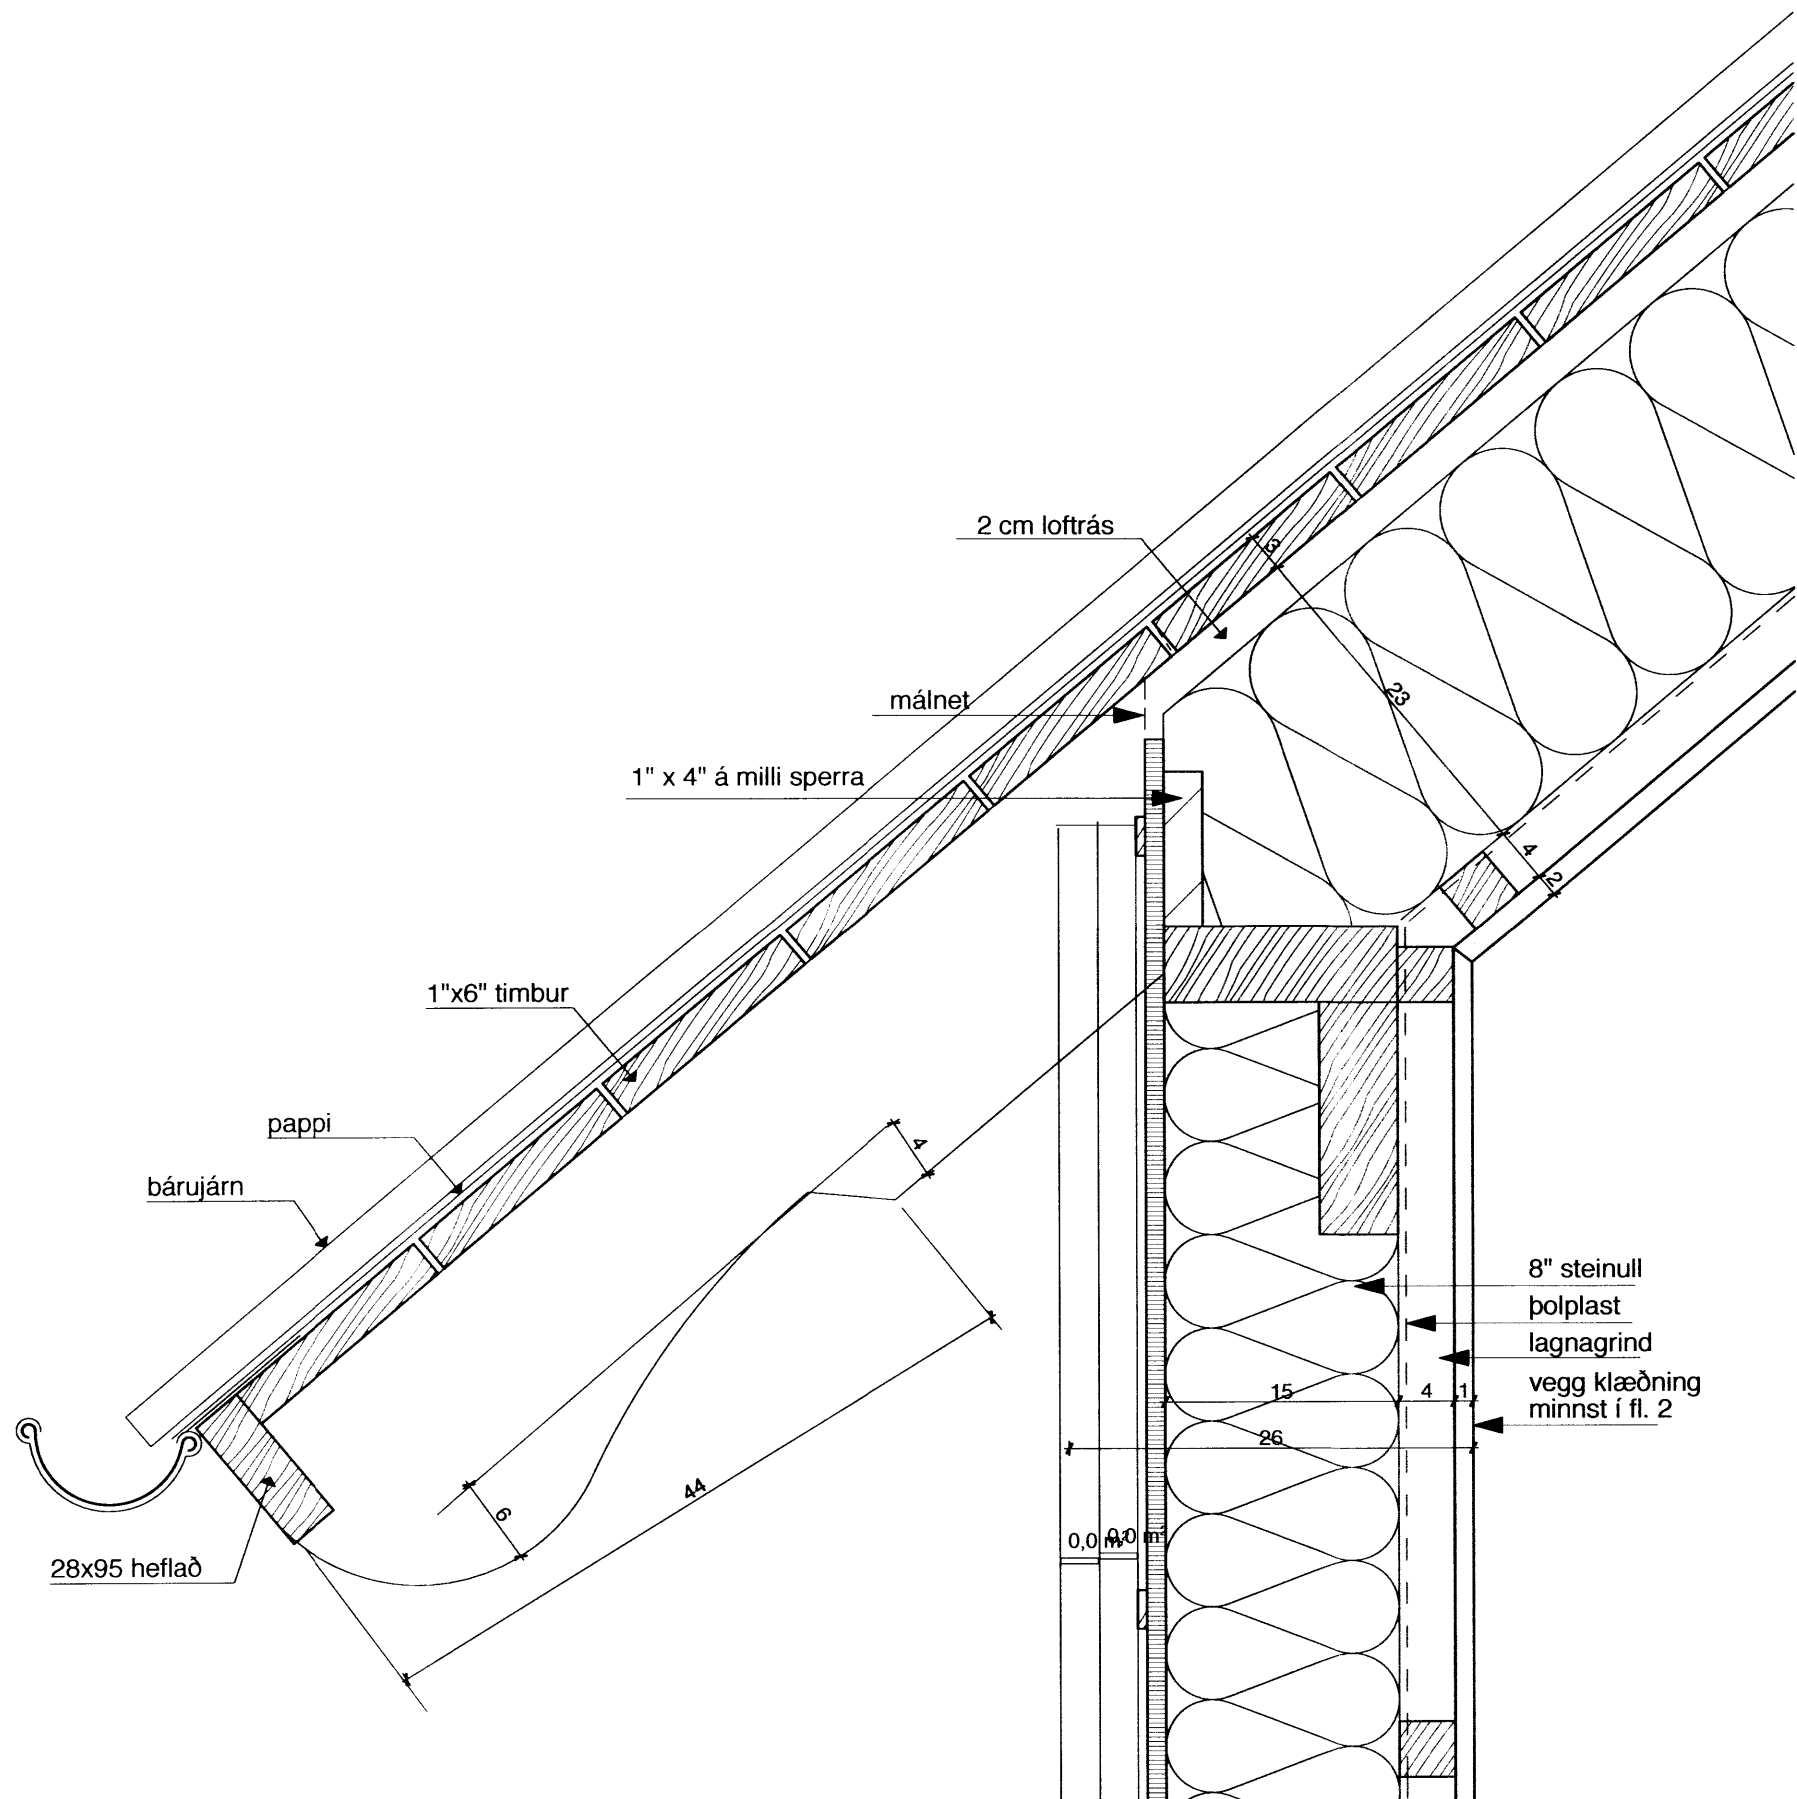

TEIKNISTOFAN Verkefni
KIDJABERG LÓD NR. 135 GRÍMSNESI
Heiti **DEILI**
KVARÐI

kvarði	1:5	verk. nr
dags.	5. MAÍ 2012	dags br.
hönnun	G. G.	teikn. nr
teikn	G. G.	A-7

Hringbraut 17 220 Hafnarfirdi
s. 555-2020 FAX 555-2021
Gísli G. Gunnarsson BFÍ kt. 020649-2409
kvardi@kvardi.is