



SNID - I 1:20

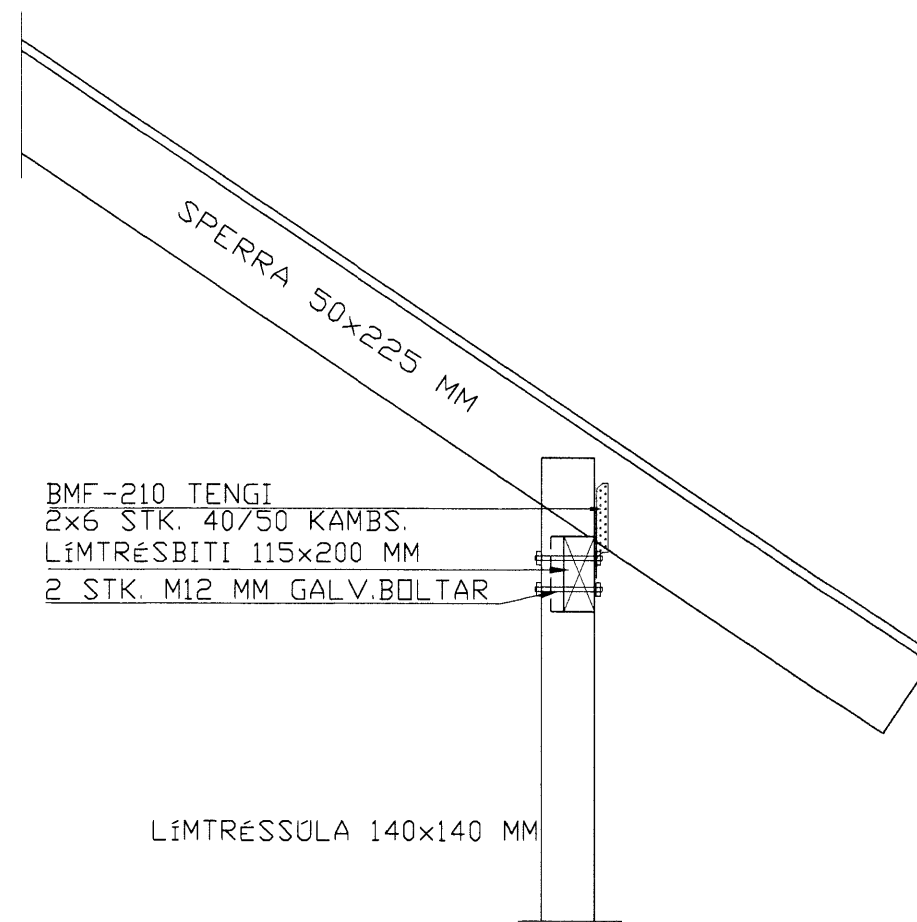

SNID - J 1:20

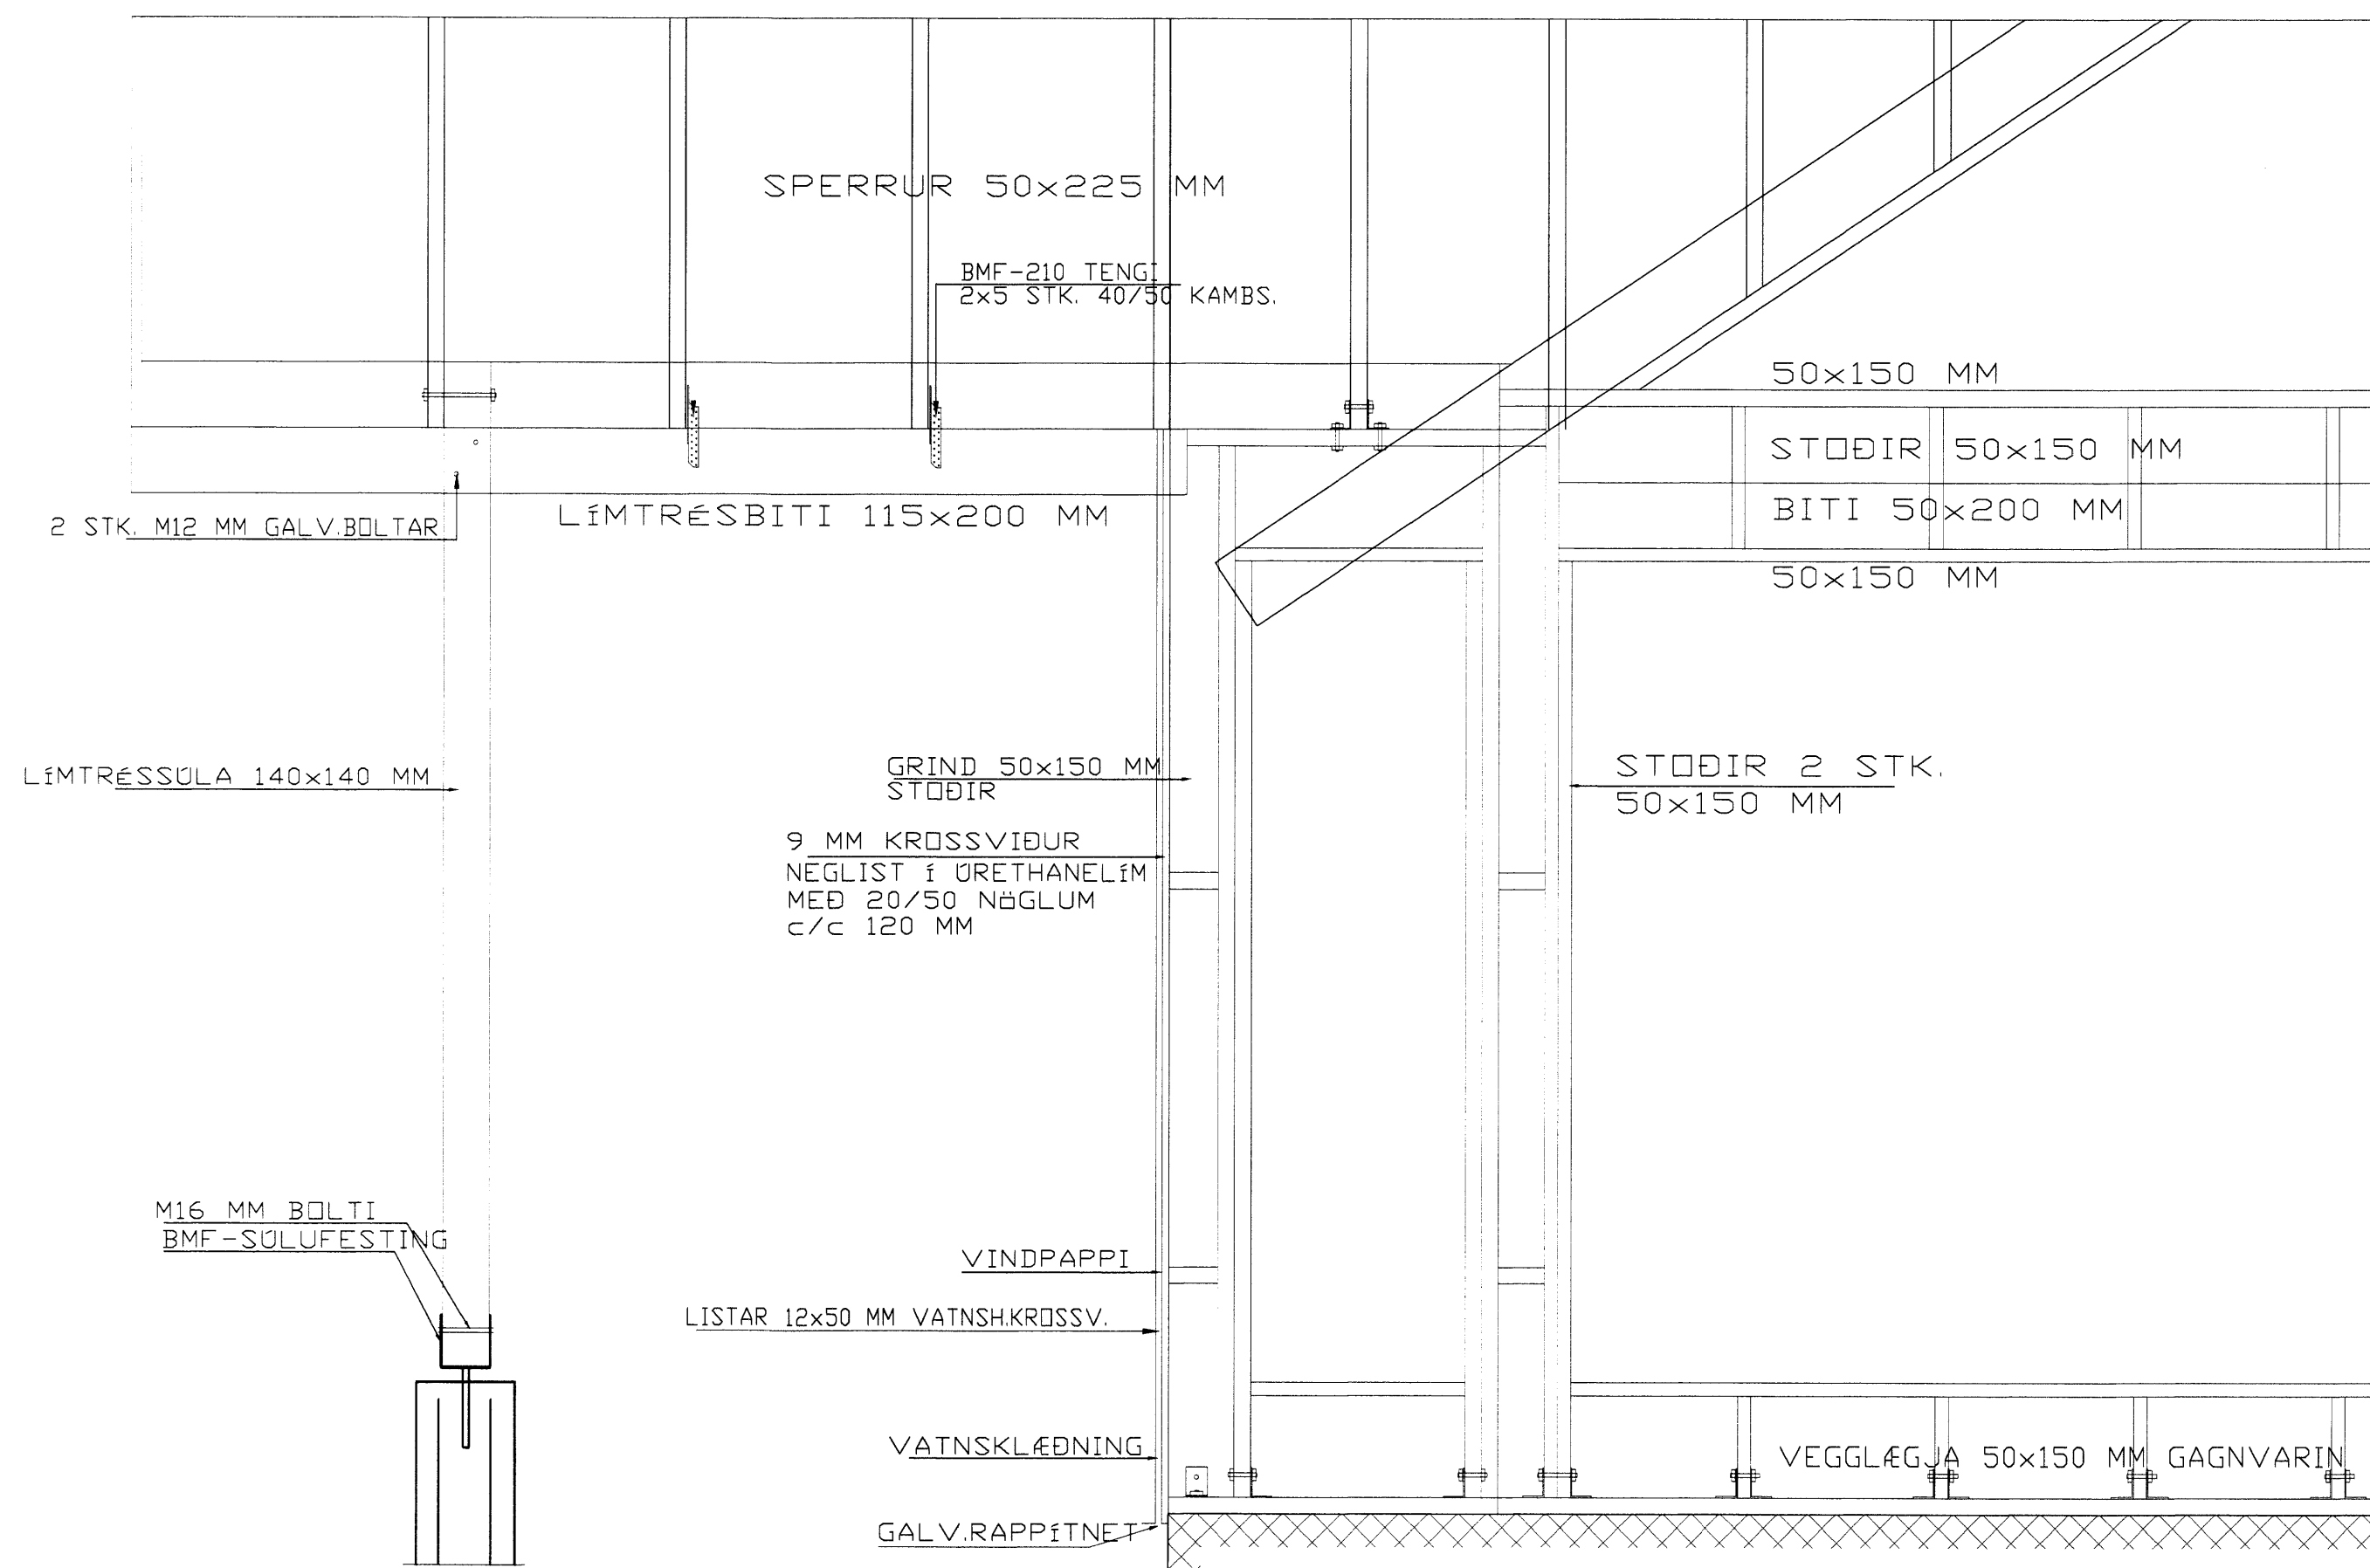

SNID - H 1:20

MÓTTÍÐ
 5 FEB. 2013
Cyfril Póasne
 Byggingafulltrú. Ábyrg. Ámasvísu og Flóabi.

Breytingar	

KIÐJABERG 16, GRÍMSNESI

HERMANN ISEBARN MFI
 TEIKNISTOFA HAMRAVIK 82
 s 8487250 kt 050244-4319 netfang hisi@simnet.is

Mál	1:20	ÞAKBITAR OG VEGGIR
Dags.	nóv.2012	SNID
Blað	8	

Yfirfarir
Hermann Iseborn
 Hannad