



BYGGINGAFULLTRUI
 Samp. 25/5 '98
 GRIMSNESHREPPS


Hannað

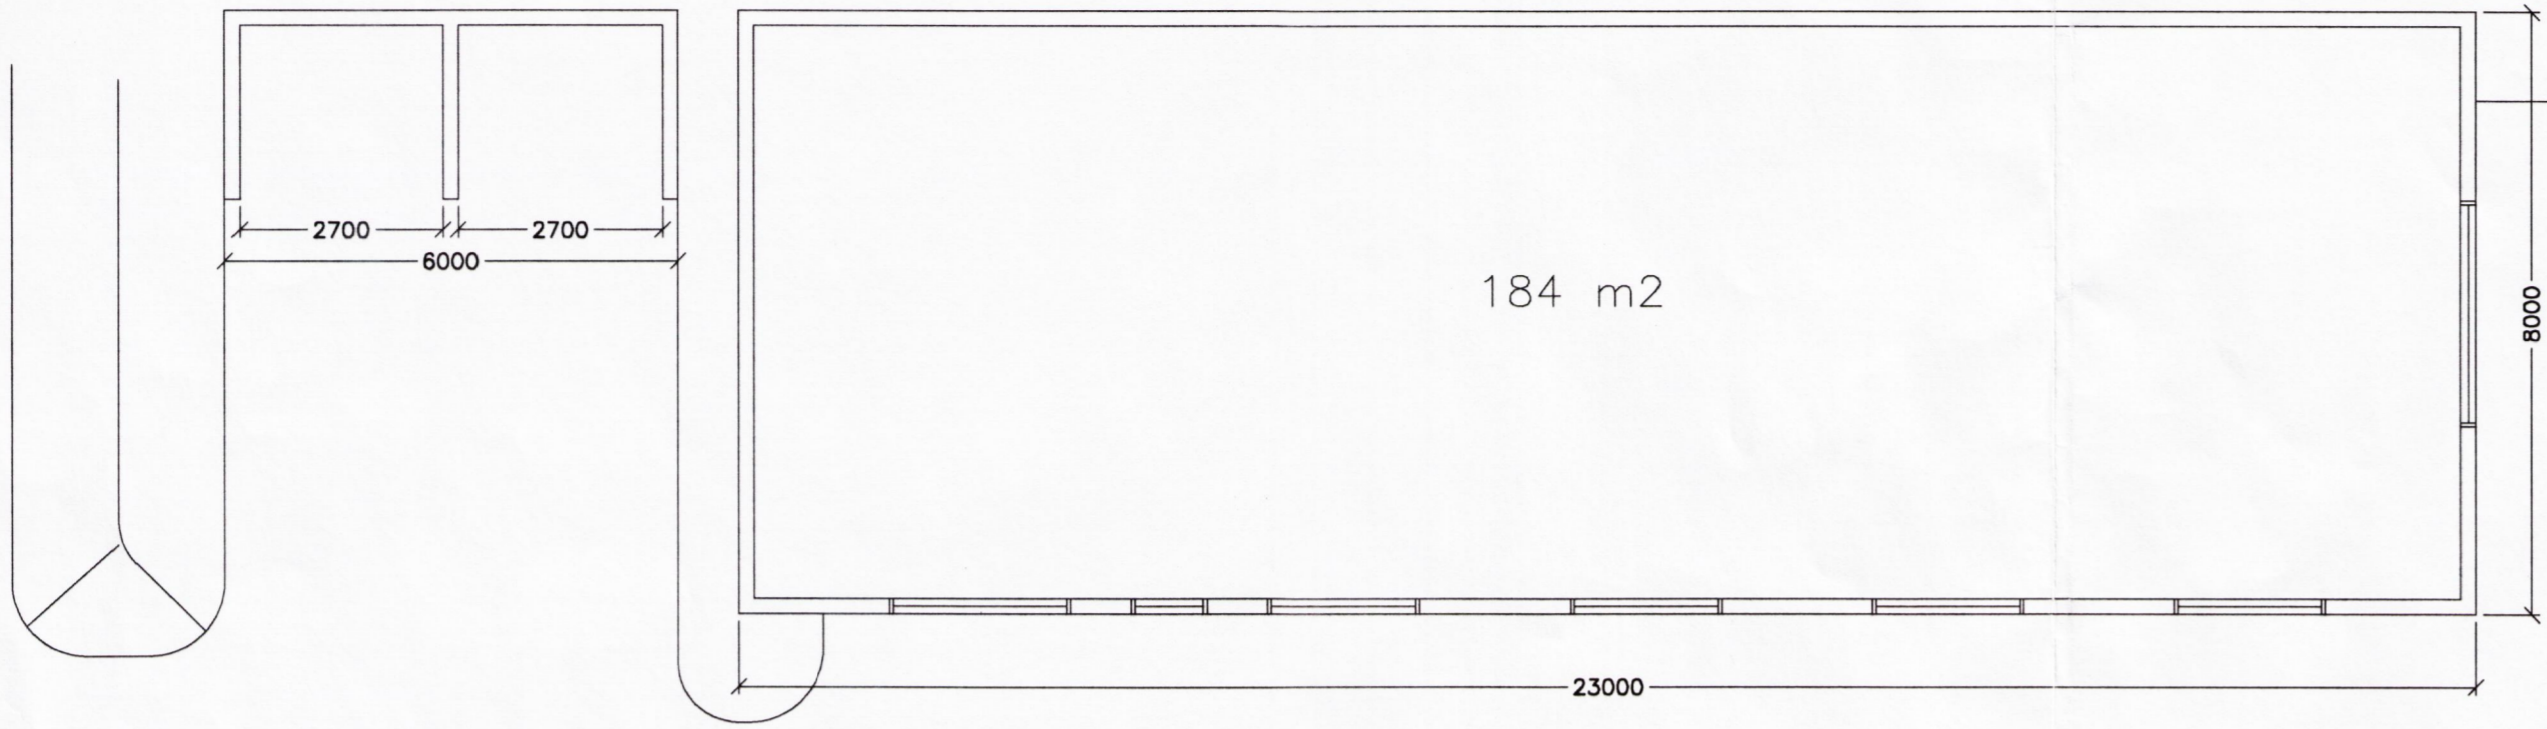


GRUNNMYND

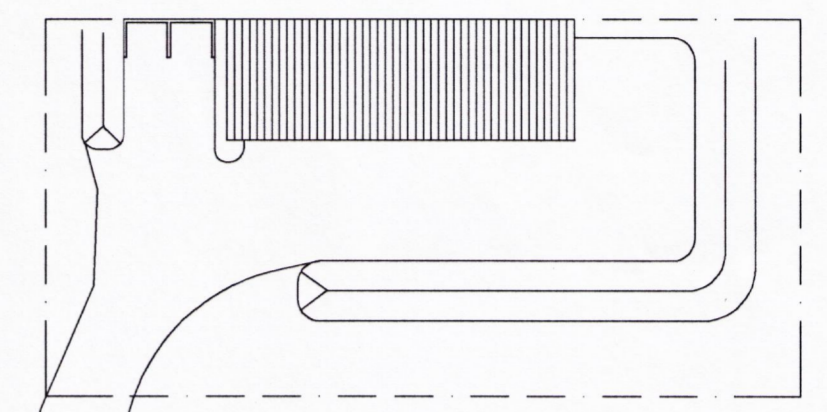


AFSTÖÐUMYND
 1:500

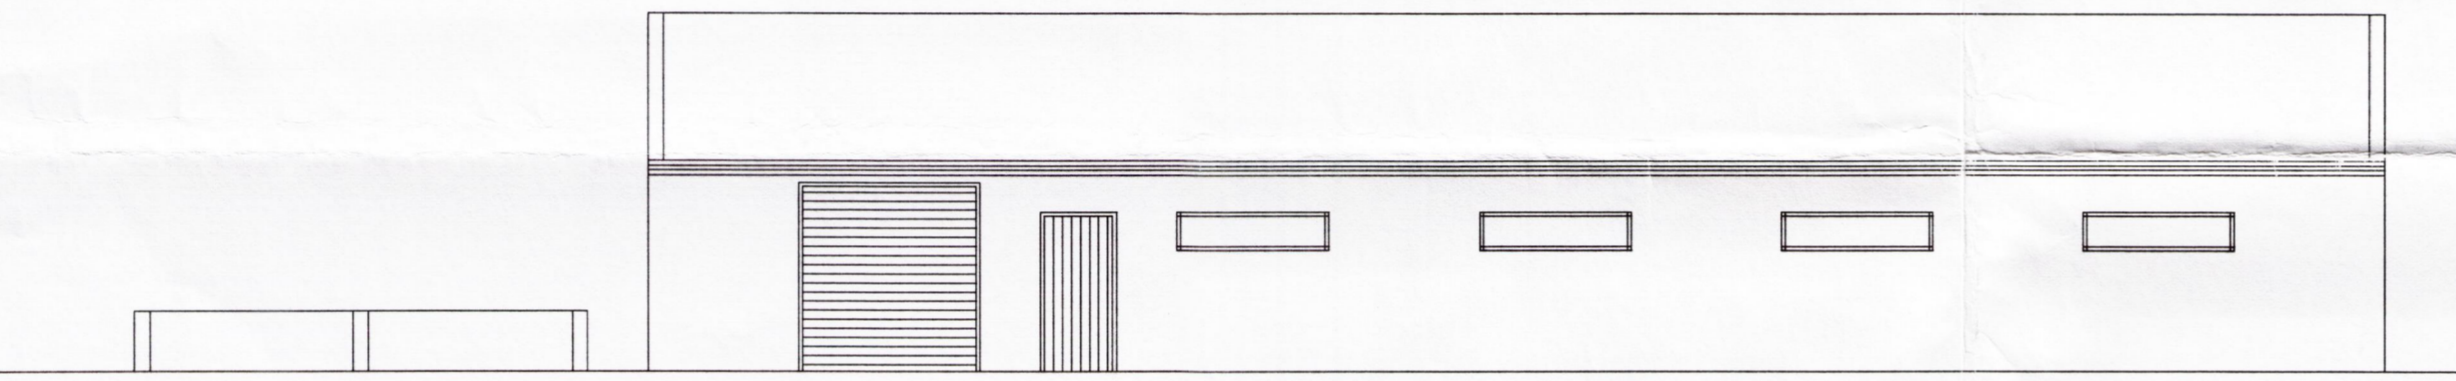

ÚTLIT AD GAMLA BENUM

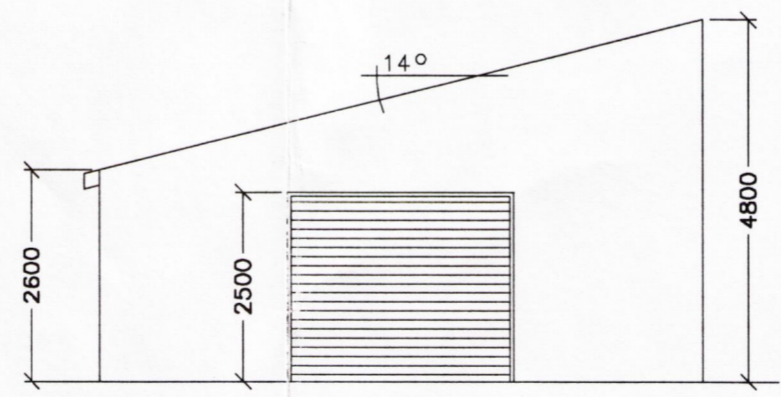

GAFLAR

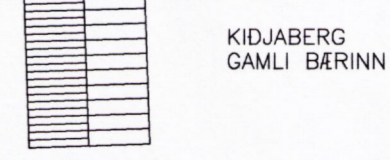

KIDJABERG
 GAMLI BÆRINN



Tæknipjónusta
 Verktakar

Skipholt 70, 105 Reykjavík

Númer:	Verkeiti : Kíðjberg. Áhaldahús
1.01	Efni : Grunnmynd, útlit og afstöðumynd
Verk:	Mælikvarði : 1:100 Dags: Mars 1998 Breytt:
98-500	Hannað : T.J. <i>Treygvi Jakobsson</i> S.F. <i>ST</i>
	Samþykkt : Tryggvi Jakobsson kt: 040549-2509 Skúli Finnbogason kt:080752-4909