



Skipulags- og byggingarfulltrúi Uppsveita bs.
Samþykkt
 28. OKT. 2014
Rúni Kjalmur
 Byggingarfulltrúi

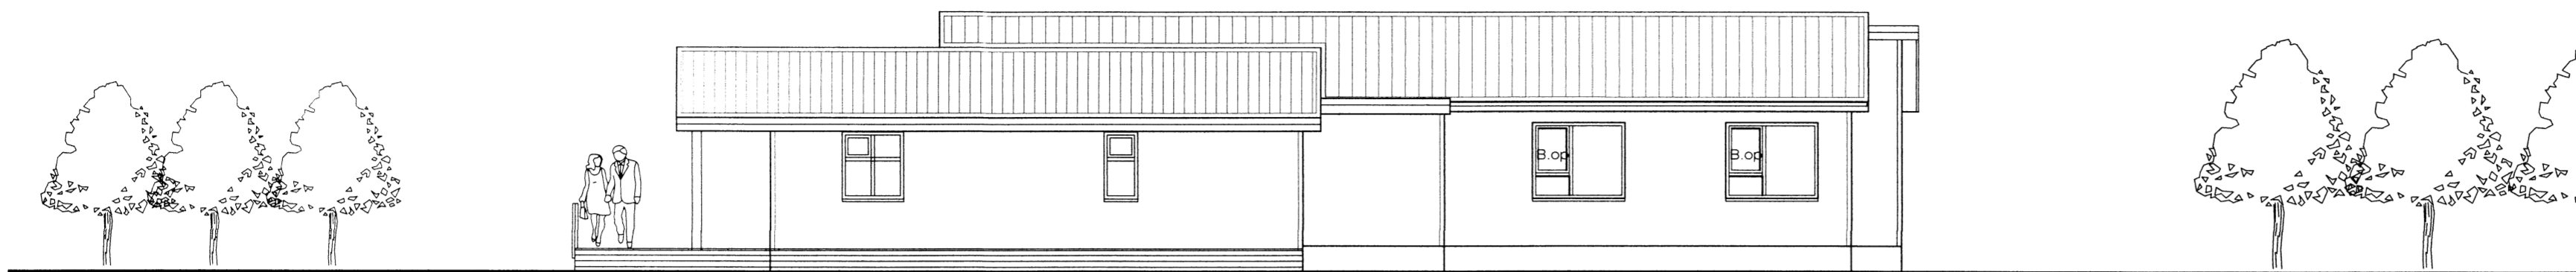


Austurhlíð. 1 : 100


Stærð á björgunnaropum.
 60 x 84 cm.

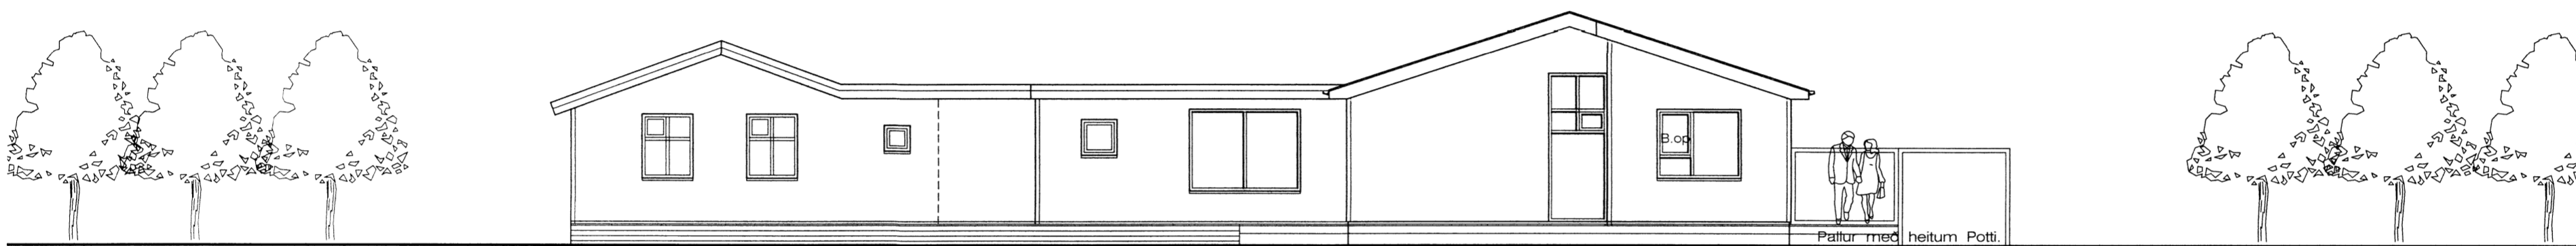

Norðurhlíð. 1 : 100

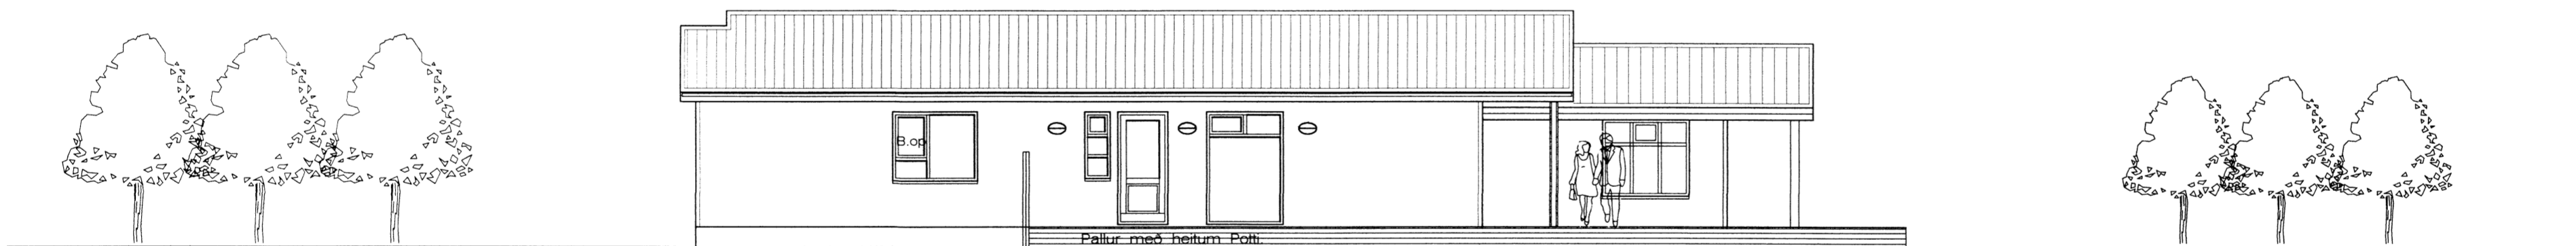

Vesturhlíð. 1 : 100

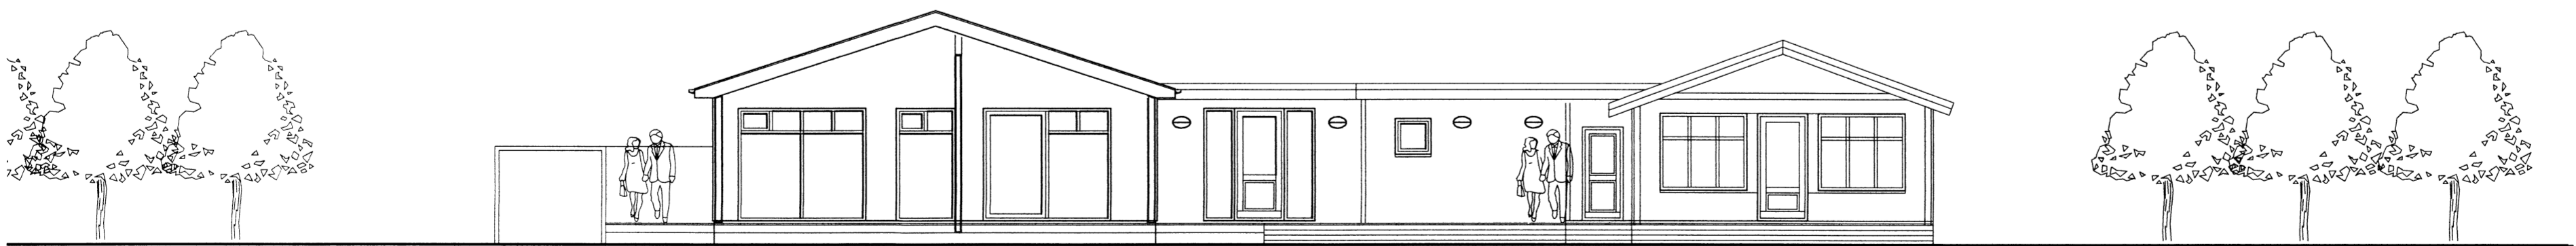

Suðurhlíð. 1 : 100

Kjarrbraut 2 Vaðnesi. Útlit.

VERK. NR. _____ DAGS. 8.-8.-2014 MÁL. 1:100
 TEIKN. NR. *07* BREYTT.

JÓN GUÐMUNDSSON ARKITEKT *Jón Guðmundsson* KT. 310551
 VINNUSTOFA SUBURLANDSBRAUT 16 REYKJAVÍK SÍMI 552 5055 3259

Kjarrbraut 2 1803.dwg

7.10.2014 12:54

Jón Guðmundsson arkitekt. Suðurlandsbraut 16