





SAMPYKKT
 30 MARS 2009
Sigjak
 Byggingakultúrí uppsv. Ámessyslu og Flóahr.


SUDUR

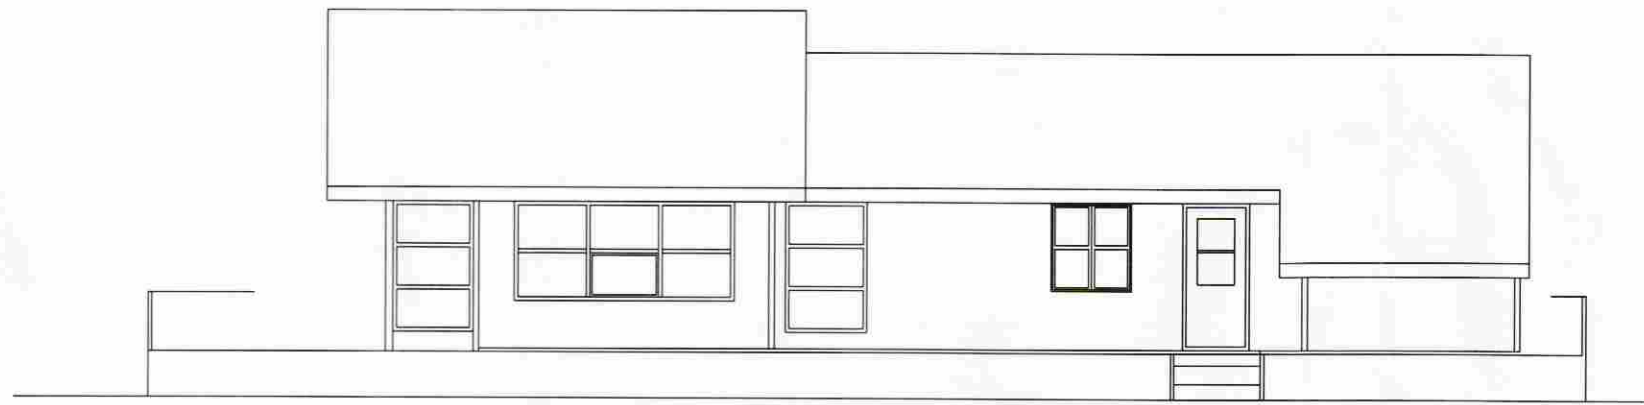

AUSTUR

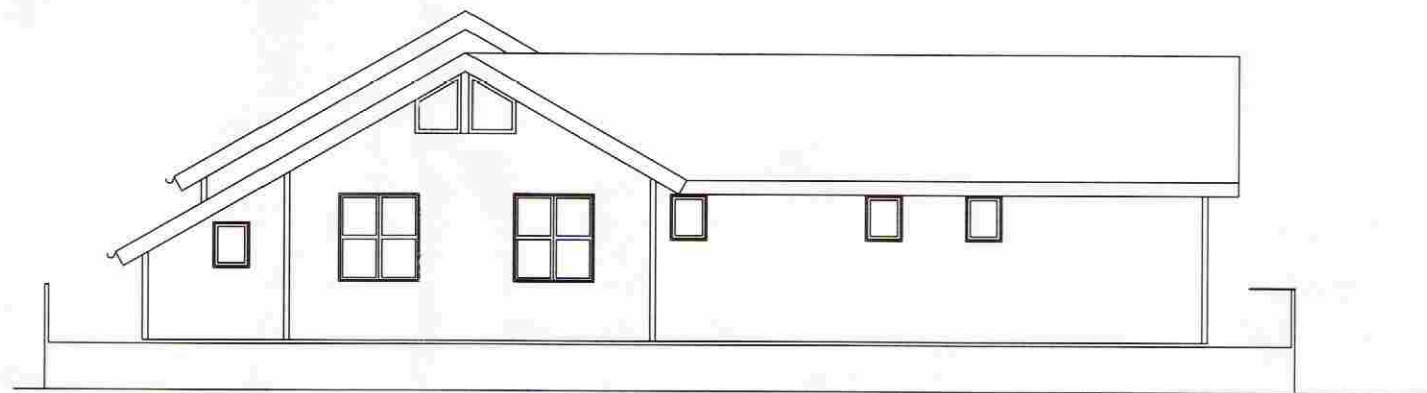

NORDUR

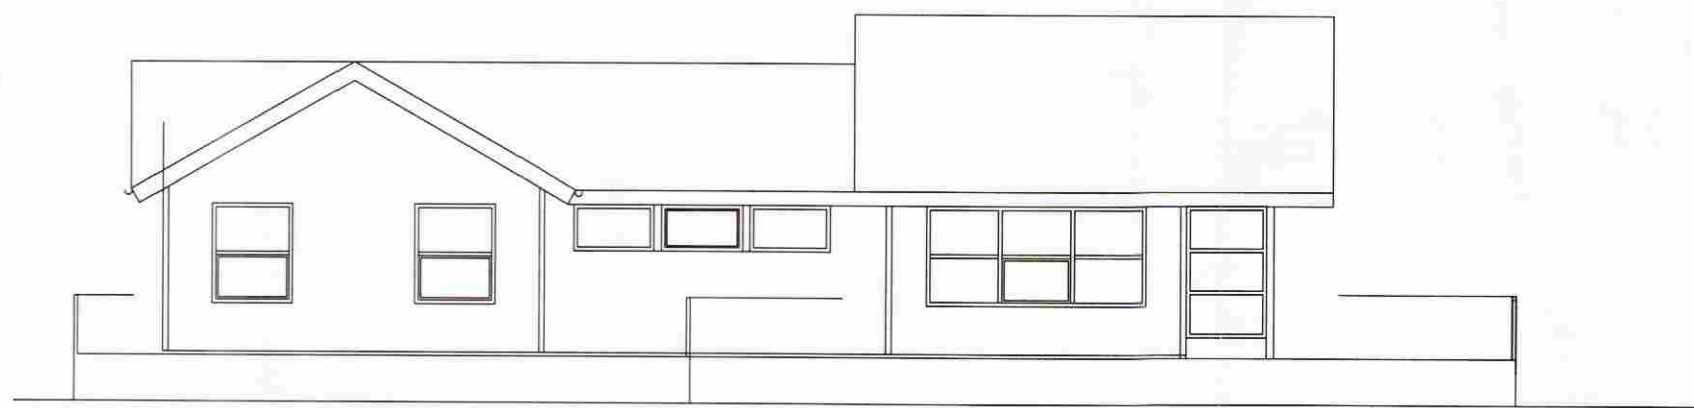

VESTUR

NR:	DAGS	BREYTING	AF
<i>Bólta</i> LYNGHEIDI 23, 810 HVERAGERDI, S 8629329, sigjak@simnet.is			
KJALBRAUT 4 VADNESI GRÍMSNESI			KVARDI: 1:100
SUMARHÚS, VÍDBYGGING ÚTLIT			REIKN: SPJ TEIKN: SPJ
SAMP. <i>Sigjak</i>			DAGS: 2.03.09
Kt. 100745-6589		NR: 09002-A2	