
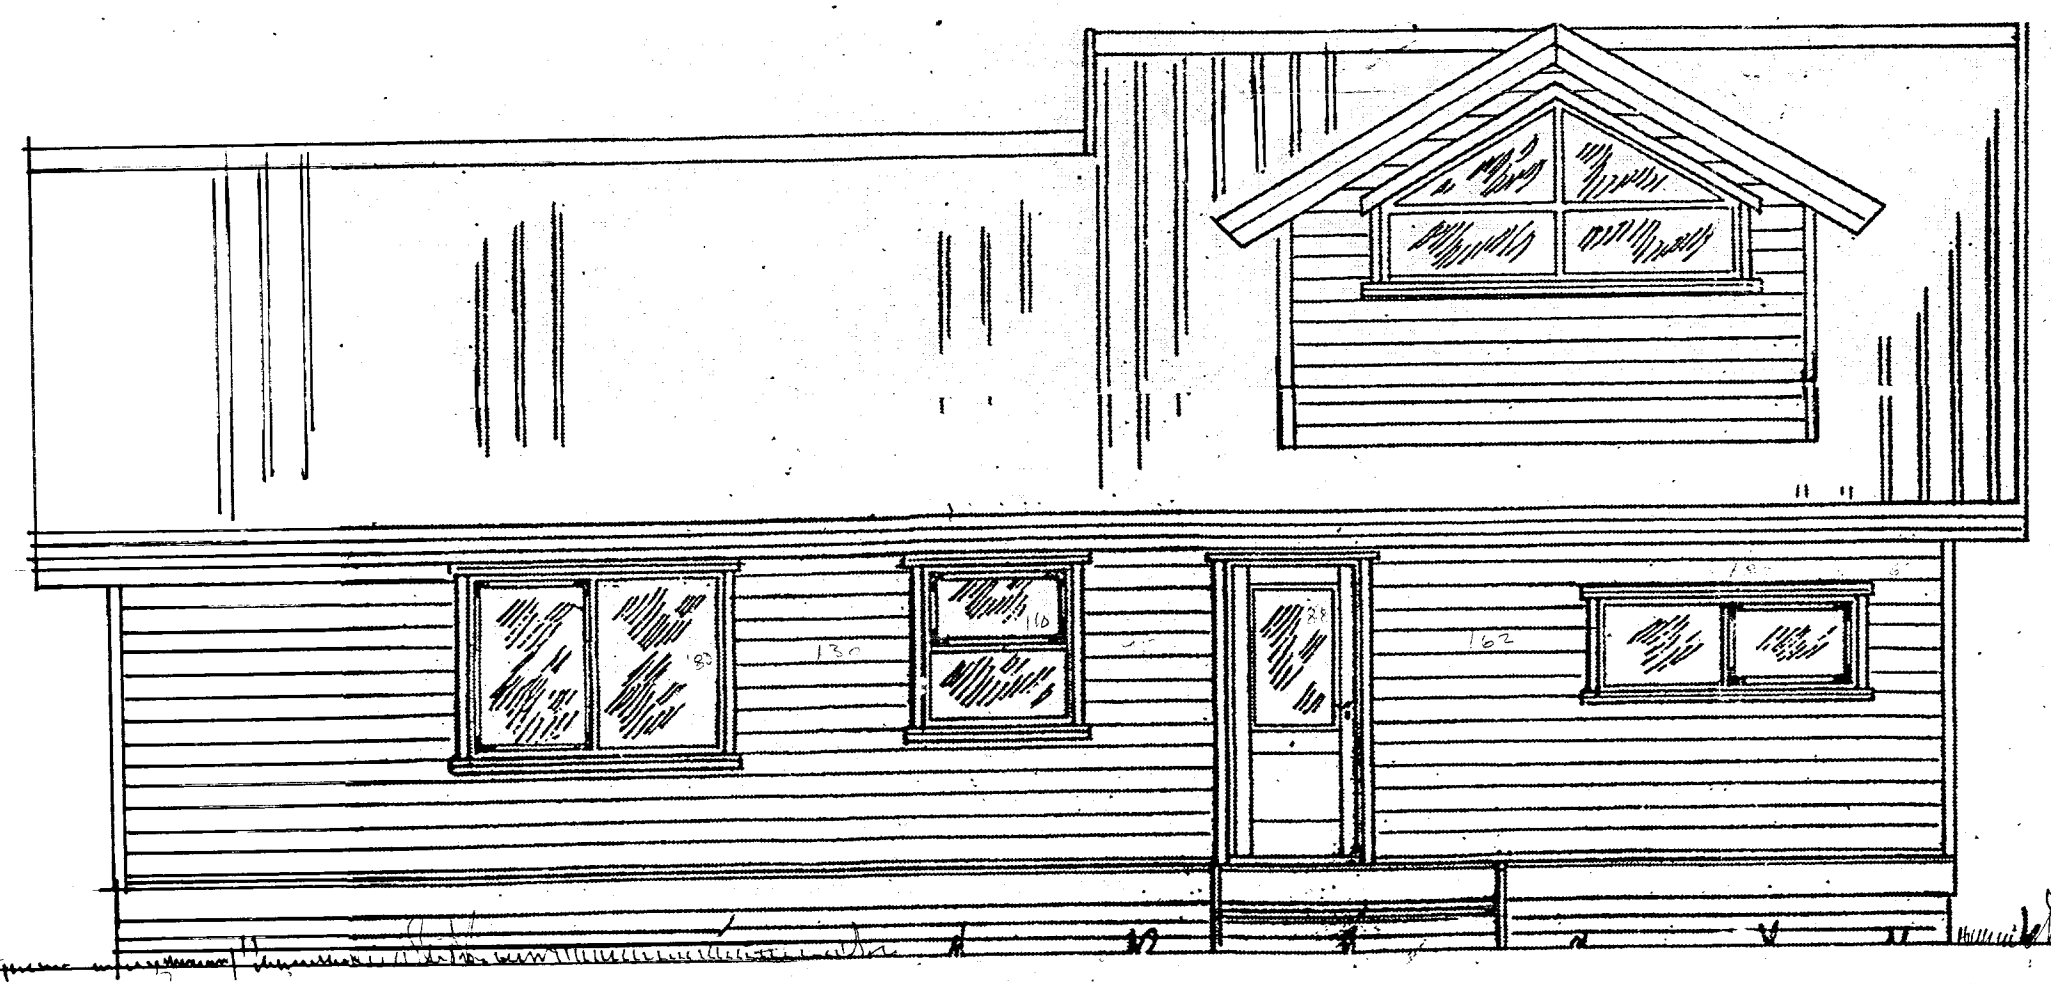


SAMPYKKT
 17 SEPT. 2013
Arn Gíslason
 Byggingeðlitrúi uppsv. Ámessýslu og Flóahf.

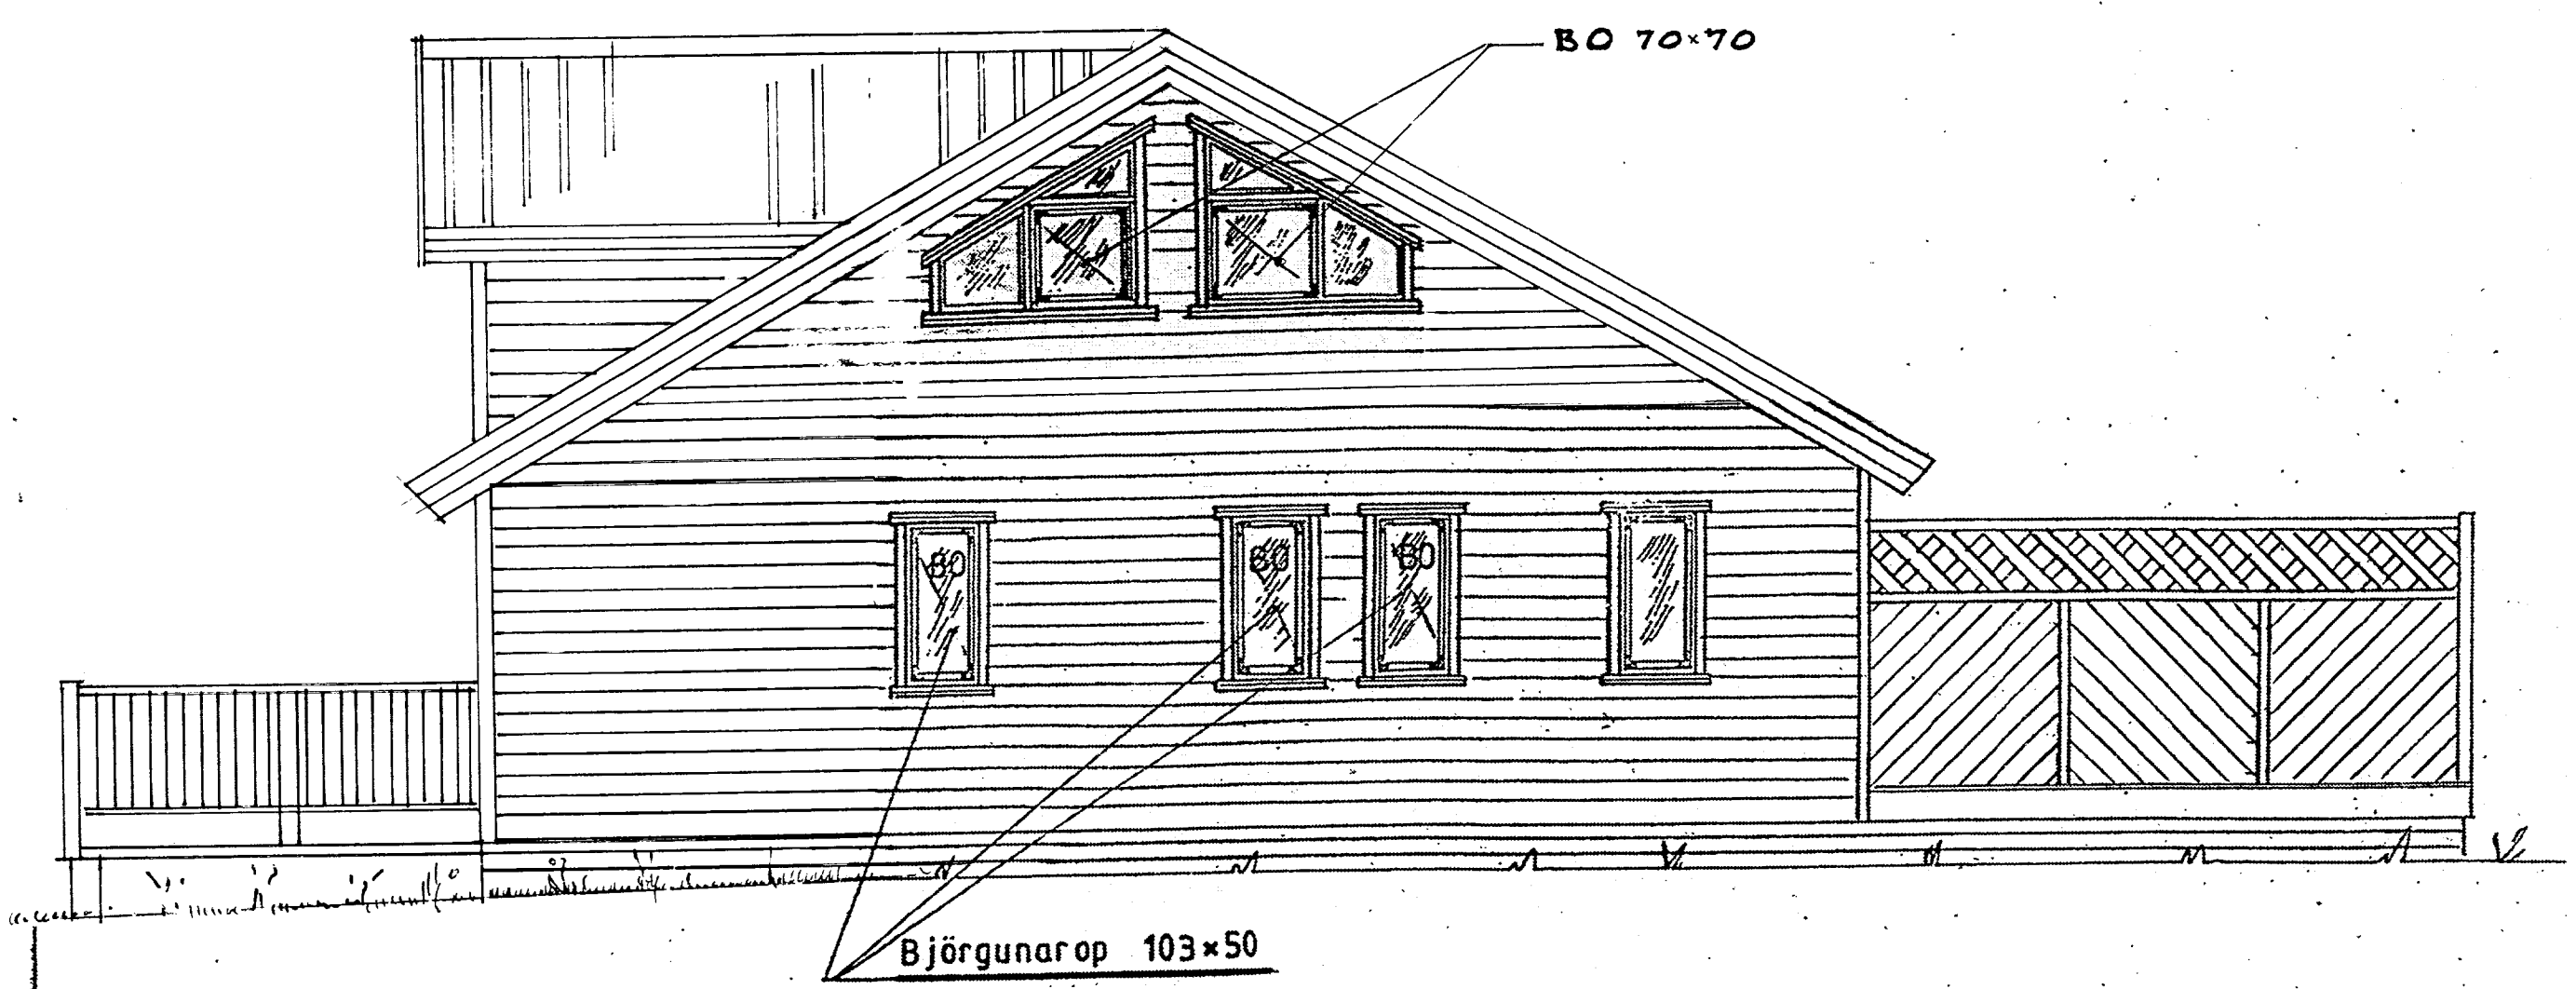

nóv.12 Reyndarteikning; Útlit 1 : 50 Baldvin Einarsson Byggingafræðingur *ASO* Kt. 040840-3039

Mkv.: 1:50	Sumarhús í landi Kíðjábbergs, 8719 Grafnings og Gríms- neshreppi, Arn. Lód nr. 79 Efri Leirbersháls 10,000m ²	TEIKNIVANGÚR
Dags: ágúst '06	Eigandi Jón Ágústsson kt. 221045-2469	
Nr. 152-02	Útlit	270733-2559
		201032-4829