


Séd frá 'X'

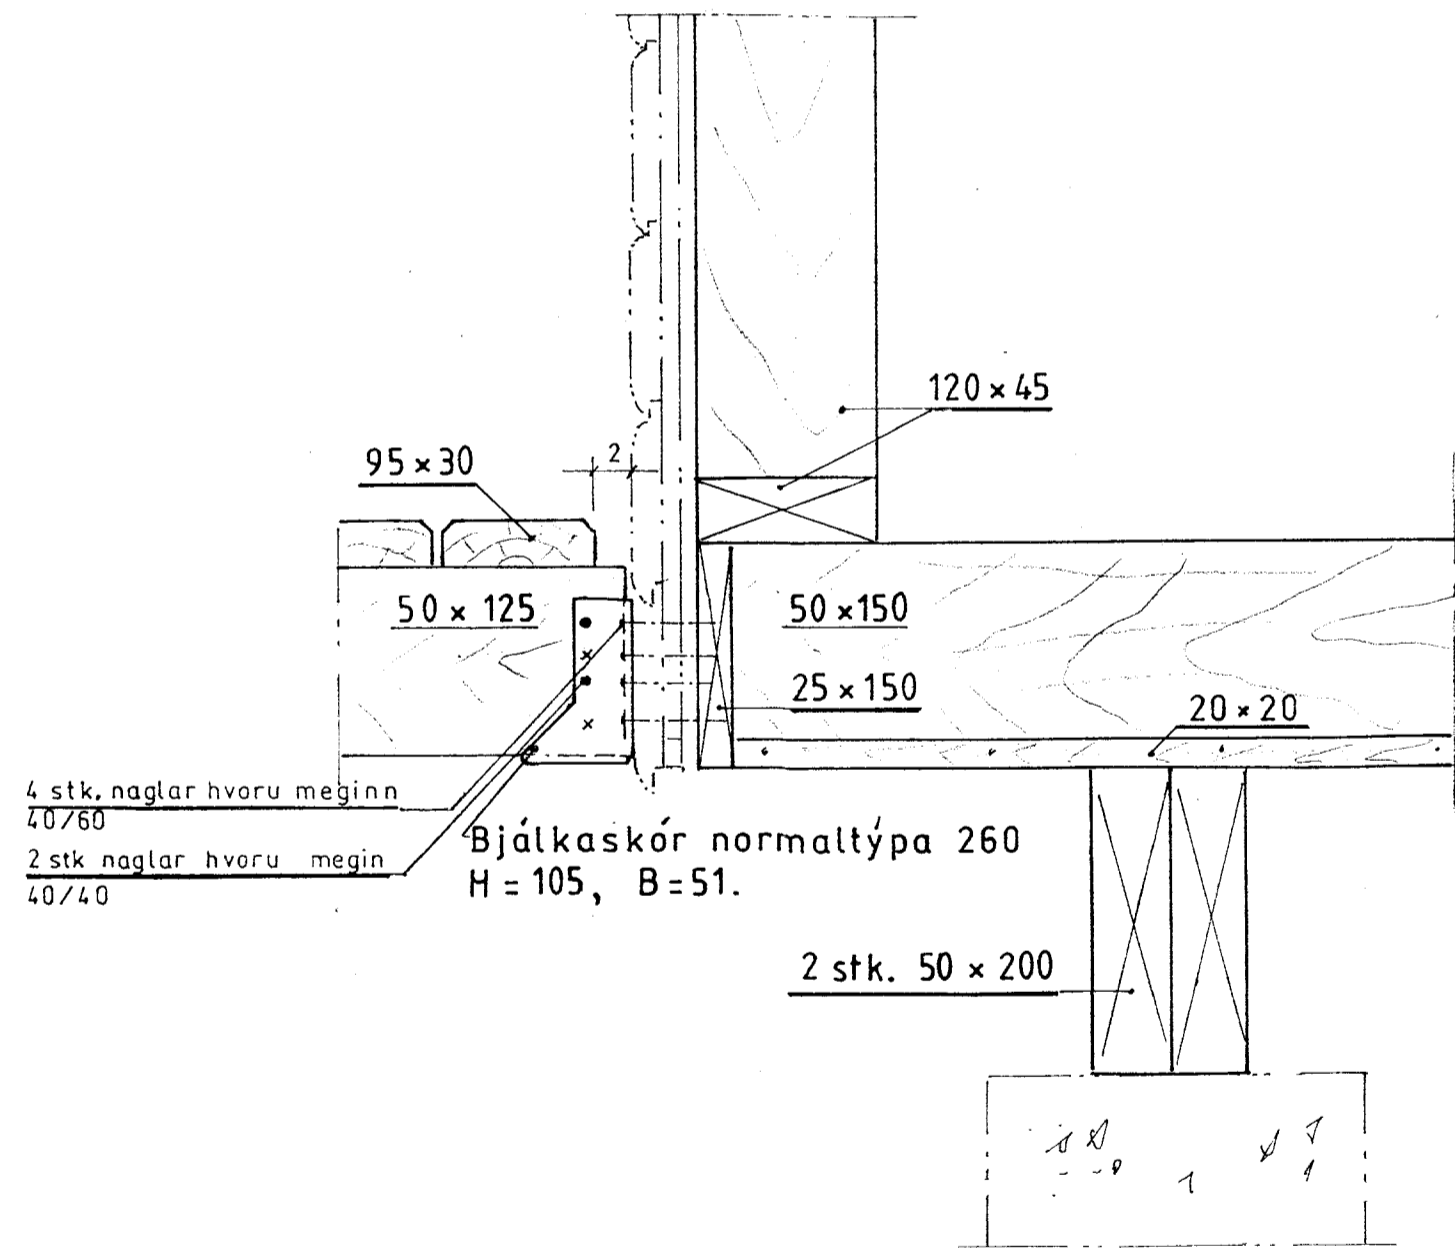

Séd frá 'Z'

4 stk. naglar hvoru megin
40/60
2 stk. naglar hvoru megin
40/40

Bjálkaskór normaltýpa 260
H = 105, B = 51.

Gæðastaðall timbers skal vera, fura T1

Mkv.: 1:50	Sumarhús í landi Miðengis, Grímsness og Grafningshr. Árnessýslu. Kerhraun svæði A lóð nr. 9 8440 m ²	TEIKNIVANGUR
Dags.: júlí	Eigandi: Áki B. Gestsson kt. 040257-3069	270733-2559
Nr. 114-4	Gólf.	<i>Antón Magnússon</i> 201032-4829