




Samp. 28.11.2000
 BYGGINGARFULLTRÚI
 GRÍMSNES OG GRAFNINGS-SHREPPS
 Hólmur Einarsson

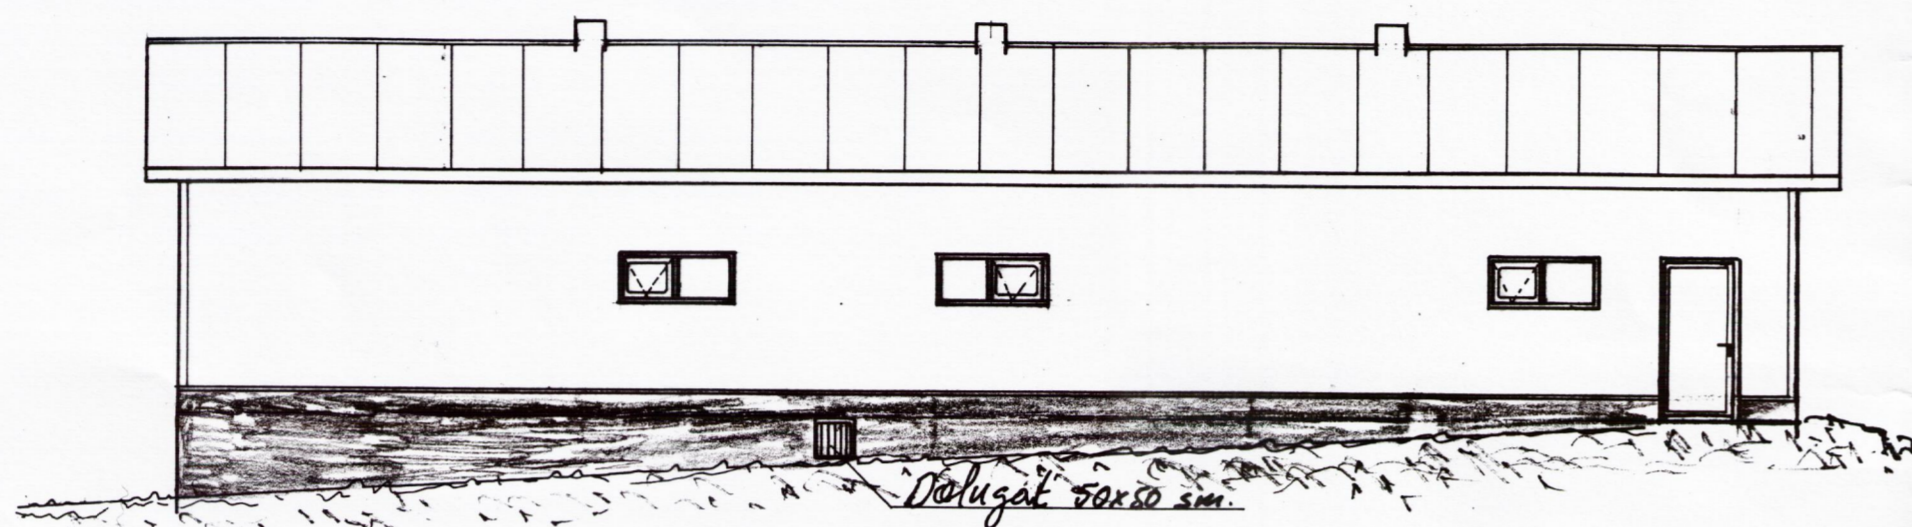


Austurlanghlid Mkv. 1:100

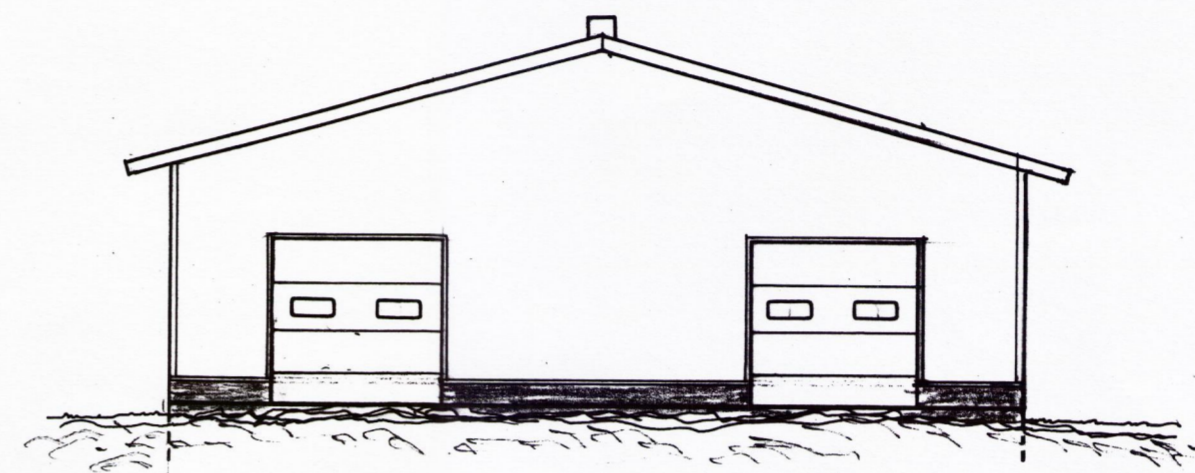

Nordusgaff Mkv. 1:100

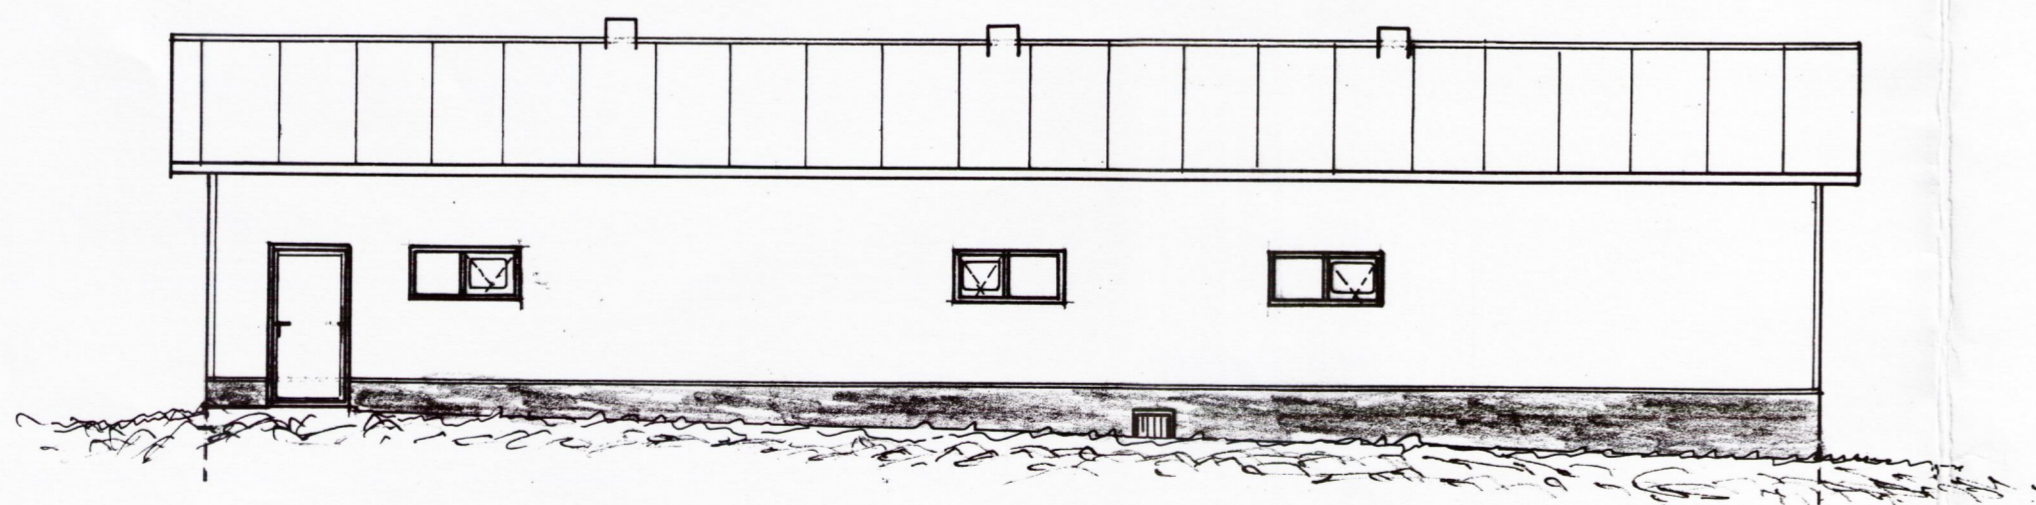

Vesturlanghlid Mkv. 1:100

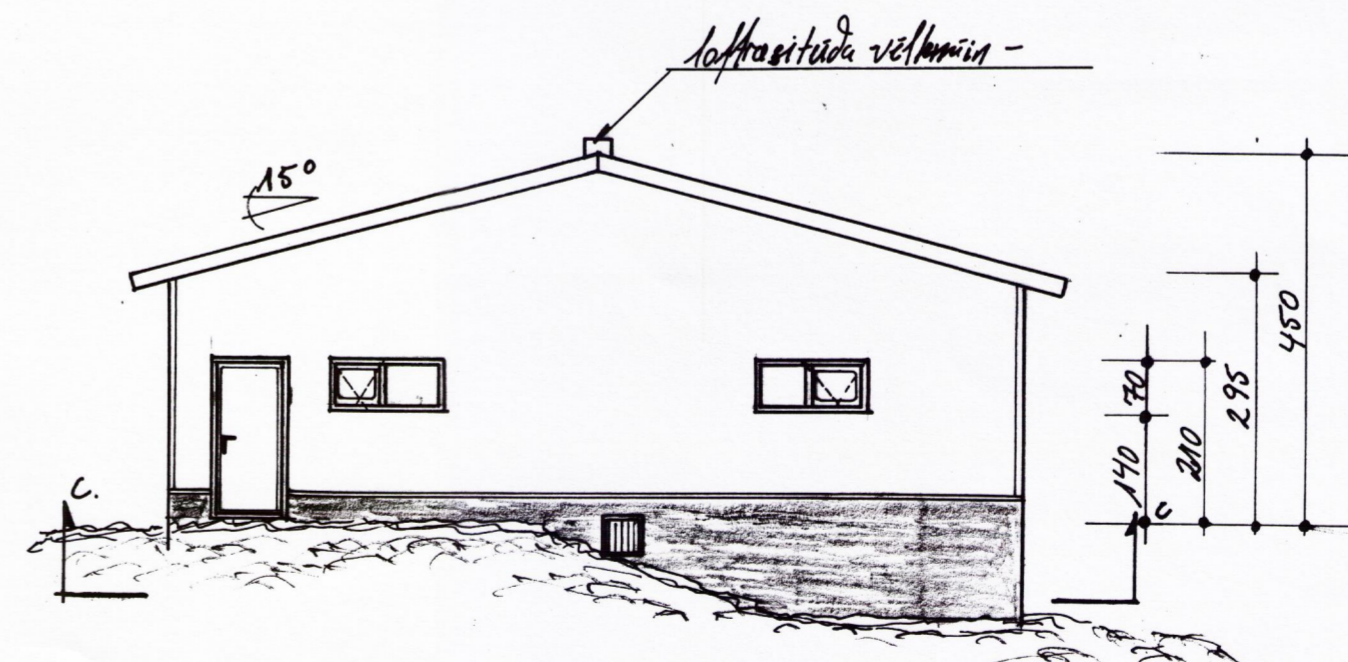

Sudurgaff Mkv. 1:100

Allar breytingar óheimilar án samþykkis

Stálgrind frá Wachman steel Finnlandi innaff. H. Hauksson. ehf.

Maín: Fjarhúsbýgging: Útlitsteikning / Lýting	Mkv. 1:100
Gestgjafandi: Hólmur Einarsson HT: 270059-7569	Dags. 23.10.00
Klausturhólmur Grímsnes - Grafningur. 201 Sjömanns Arness.	Samp. HPB
Teiknað af: HT. 100572-3039	Teikningar nr. 04
Hákon Páll Gunnlaugsson	Verk nr. 07036
Lúsa Smíður	Sími: 8944142
Telumatavari	5613536

04
2000