
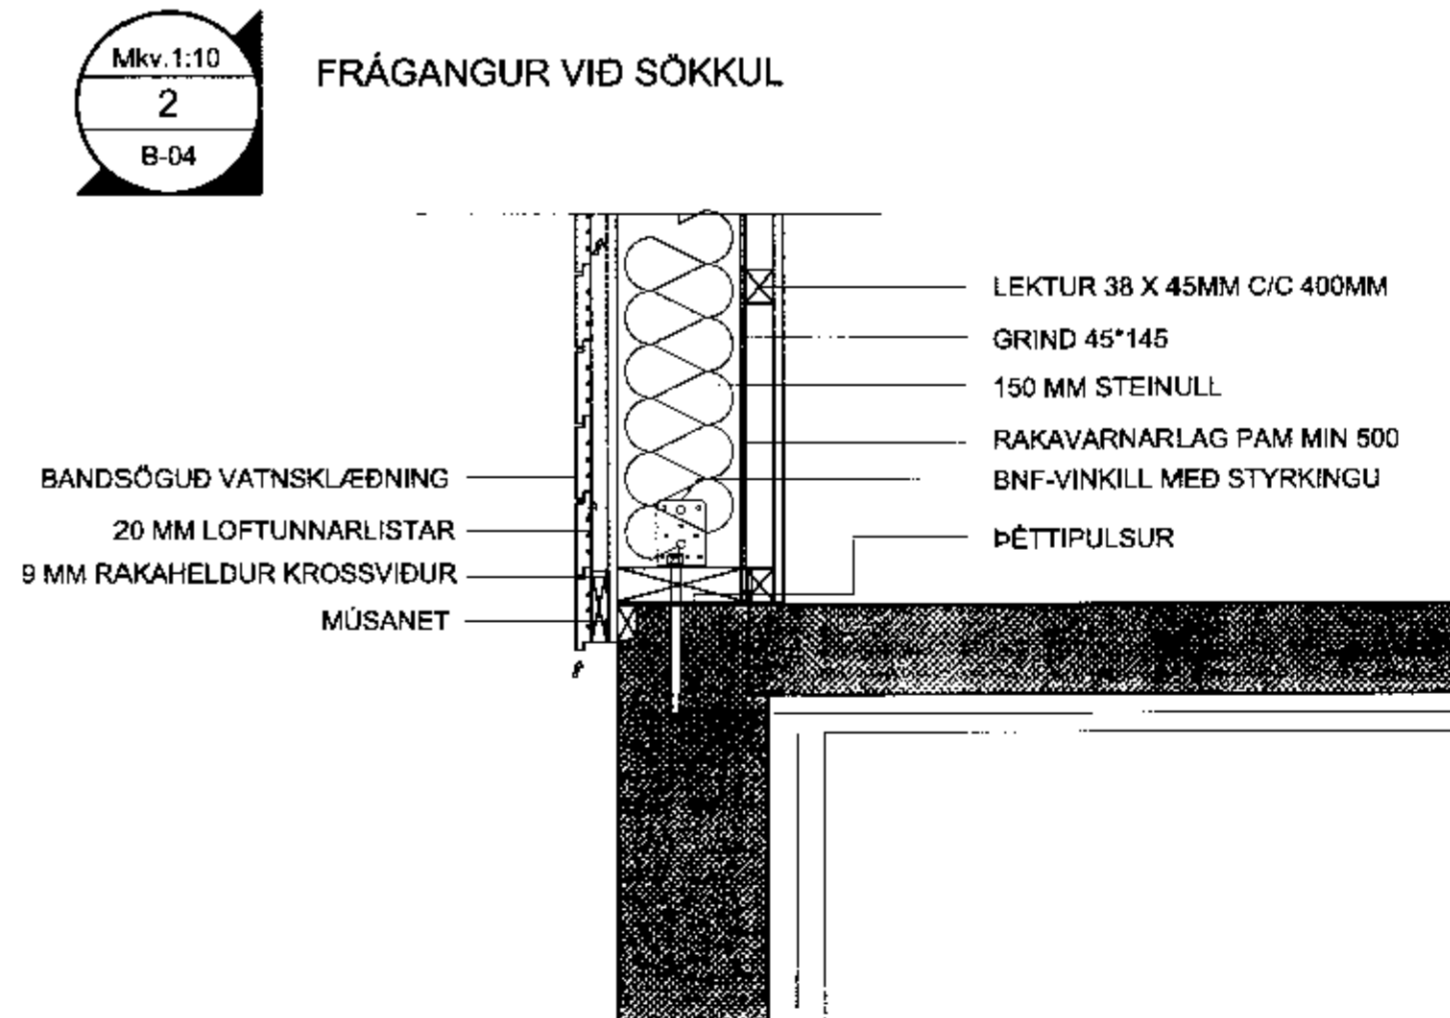


snið A-A

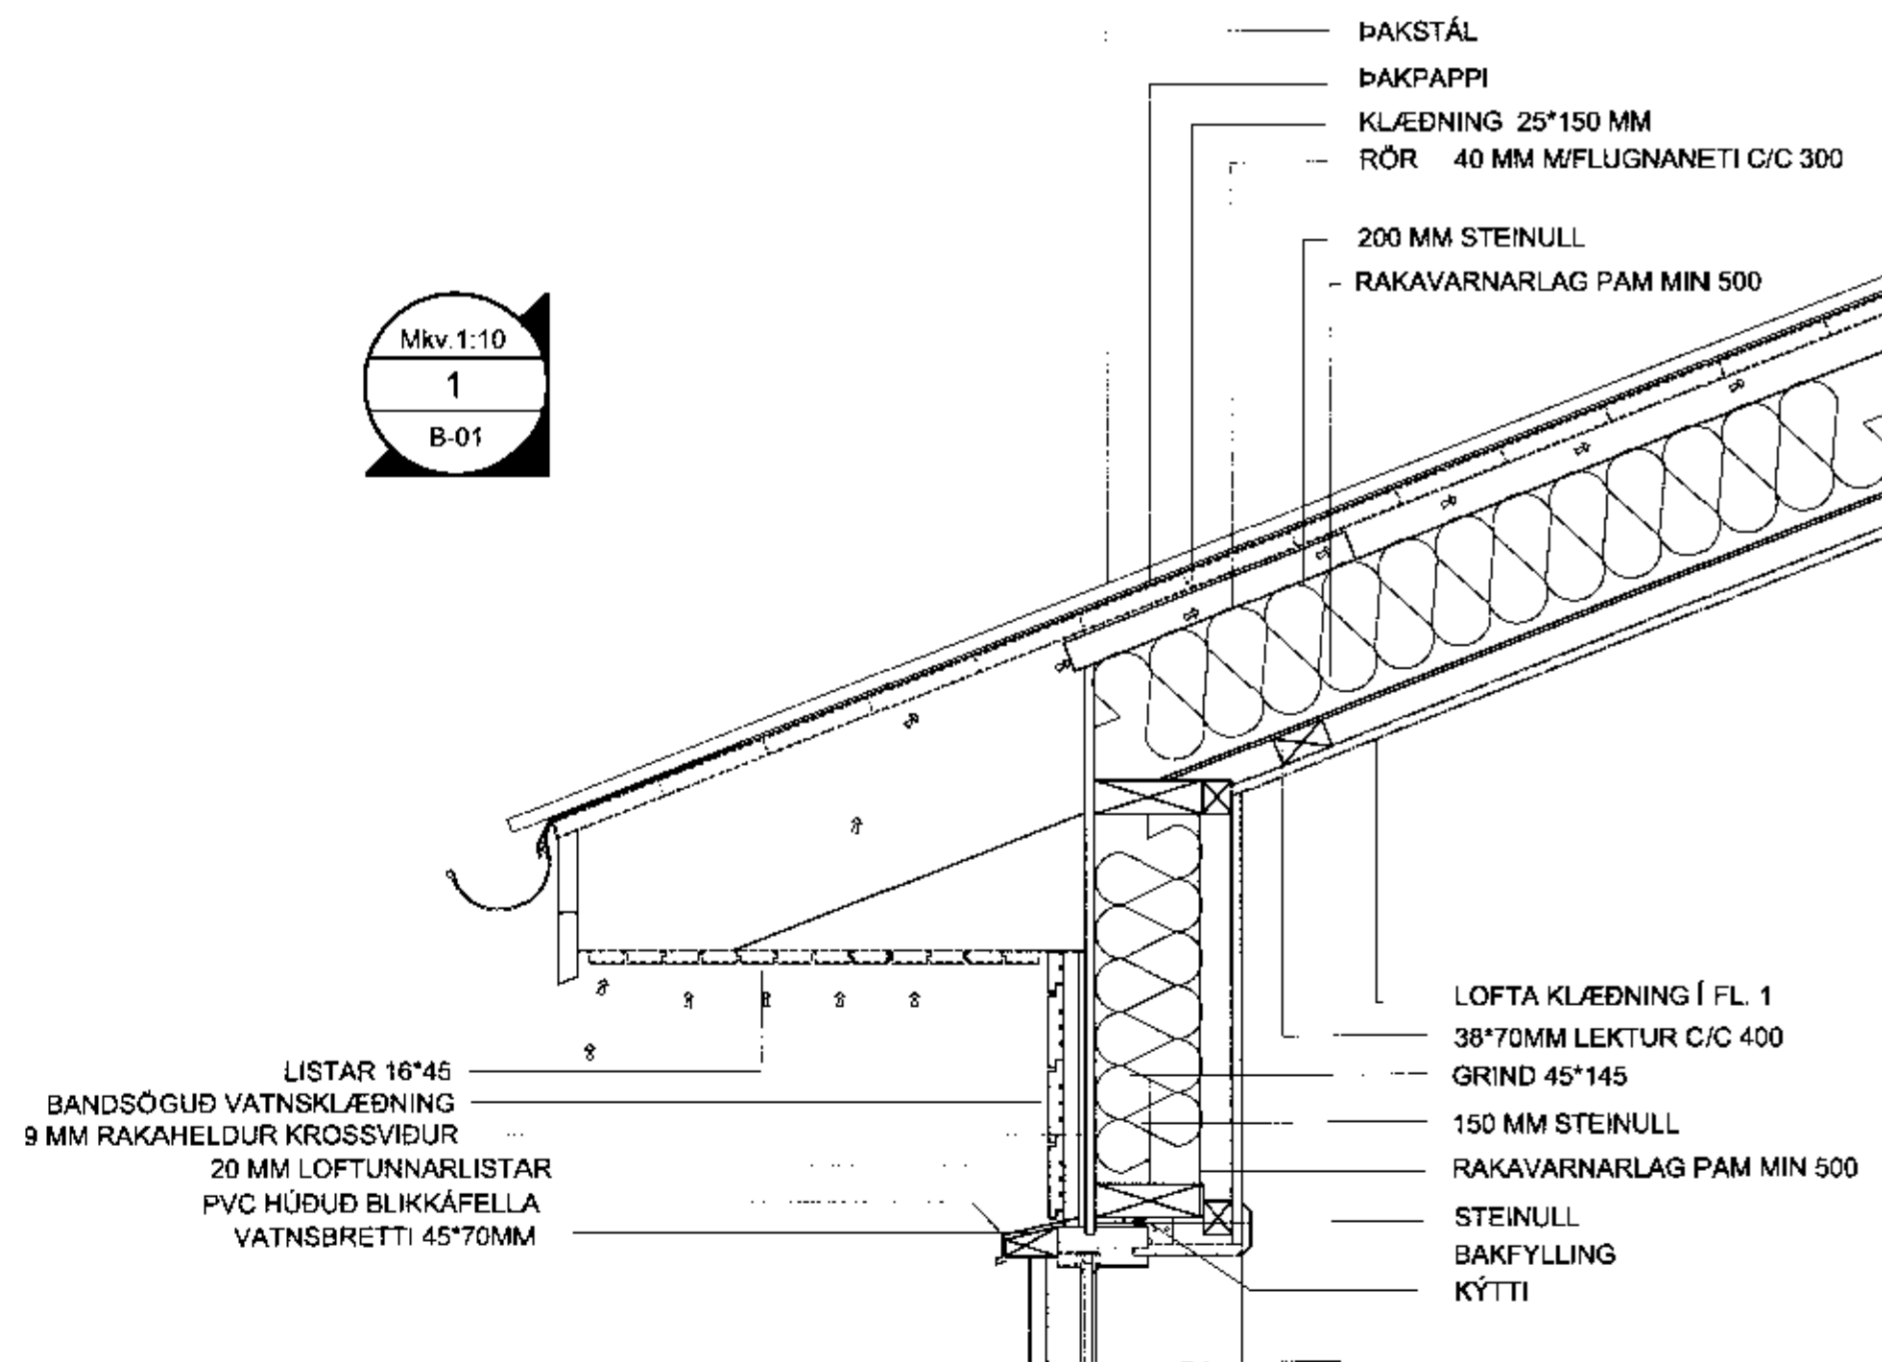

TAKN	
GN	= Gólfniðurfall
ÞN	= Þakniðurfall
LR	= Loftþræsing
VLR	= Völkúðin loftþræsing
PK	= Þóstkassi
NL	= Neyðarljós
BO	= Björgunarop
R	= Reykskyngjari
HSL	= Handstökuvítæki
	= Bilastæði
	= Bilastæði fyrir fatlaða
	= Brunaslanga
	= Mærktur útgangur

- Brunamerkingar**
- EI60
 - EI90
 - A-EI60
 - A-EI120
 - REI60
 - REI120
 - A-REI120
- HURDIR**
- E-CS30
 - EI-CS30
 - EI-CS60
- GLUGGAR**
- E30

ENDURSKÖRUL	DAGS	TEIÐI
1.		
2.		
3.		
4.		
5.		
6.		
7.		
8.		
VERGALPI		RENNITALA

VERNIETI
 Kiðhólsbraut 3, Grímsnesi
 ERFI
 Snið/Deili

VERK NÚMÉR
S-002

STADGERNIR

TEIÐINGAR
 ÖPK
 BLAÐ NÚMÉR

MKV:
1:50/1:10

HANNAÐ AF
Ólafur Þór Ólafsson

DAGS ÚTGÁFU
15.05.2011

KT. LÖG
19094-3889

ÚTGEIÐ