




- Krossviður 10mm
- Loftrými 22mm
- Vatnasklæðning
- Lekta 22x45 með loftun

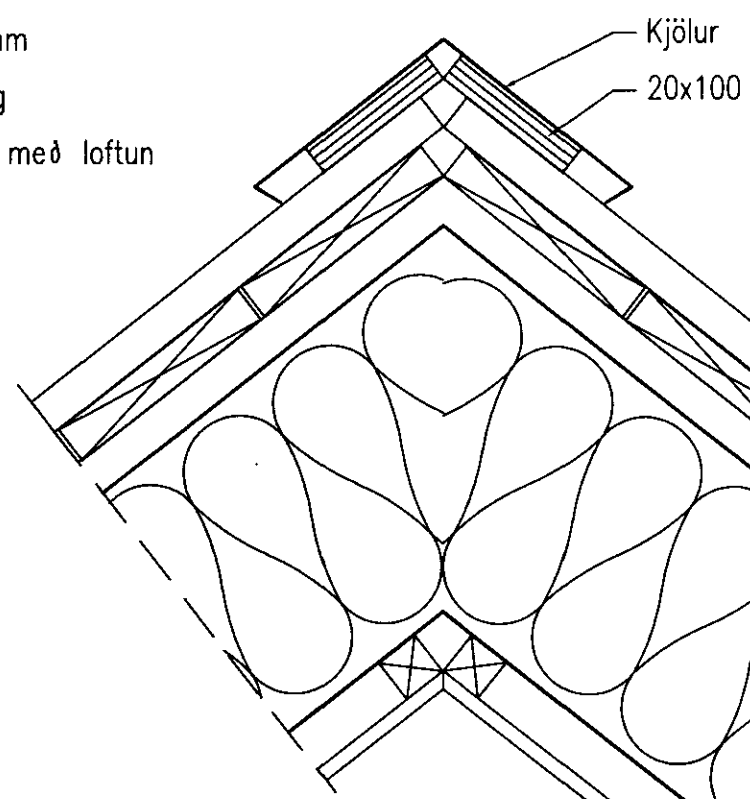

- Þakjárn
- Þakpappi
- Klæðning 25x150
- Loftun, loftbil 25mm
- Vínþappi PAM<20
- 200 mm einangrun (þéttull)

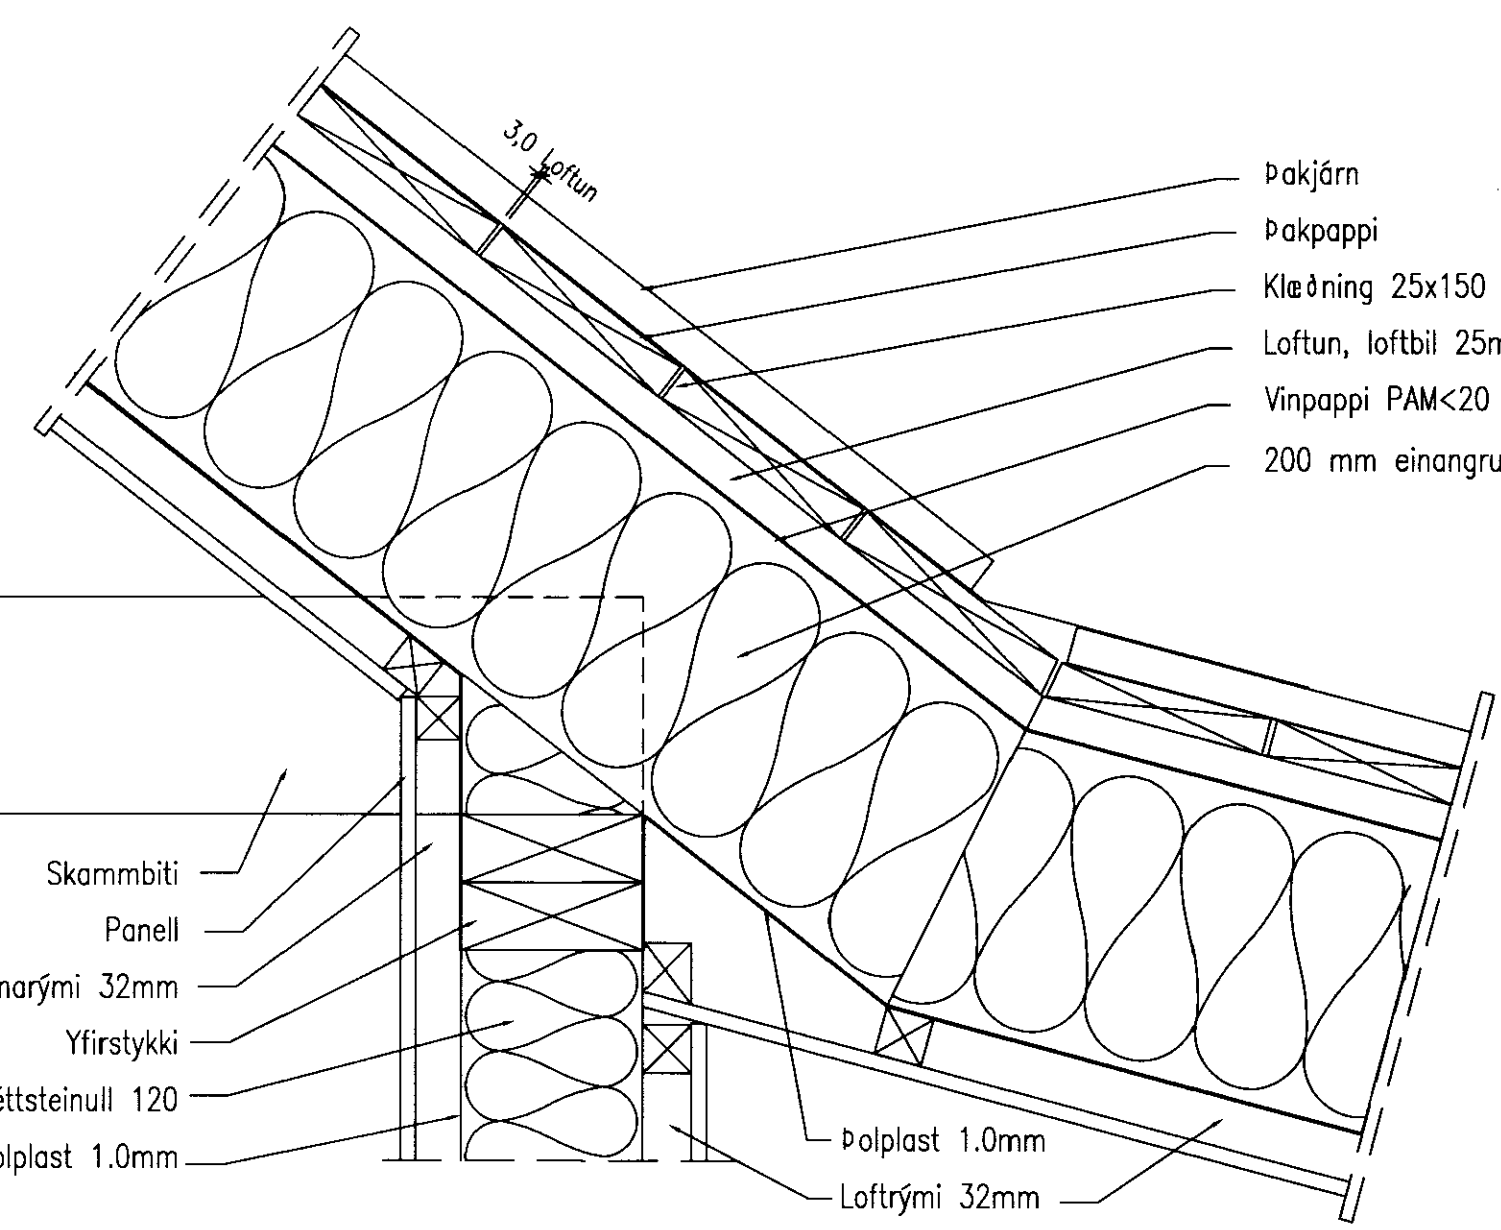

- Þakjárn
- Þakpappi
- Klæðning 25x150
- Loftun, loftbil 25mm
- Vínþappi PAM<20
- 200 mm einangrun (þéttull)

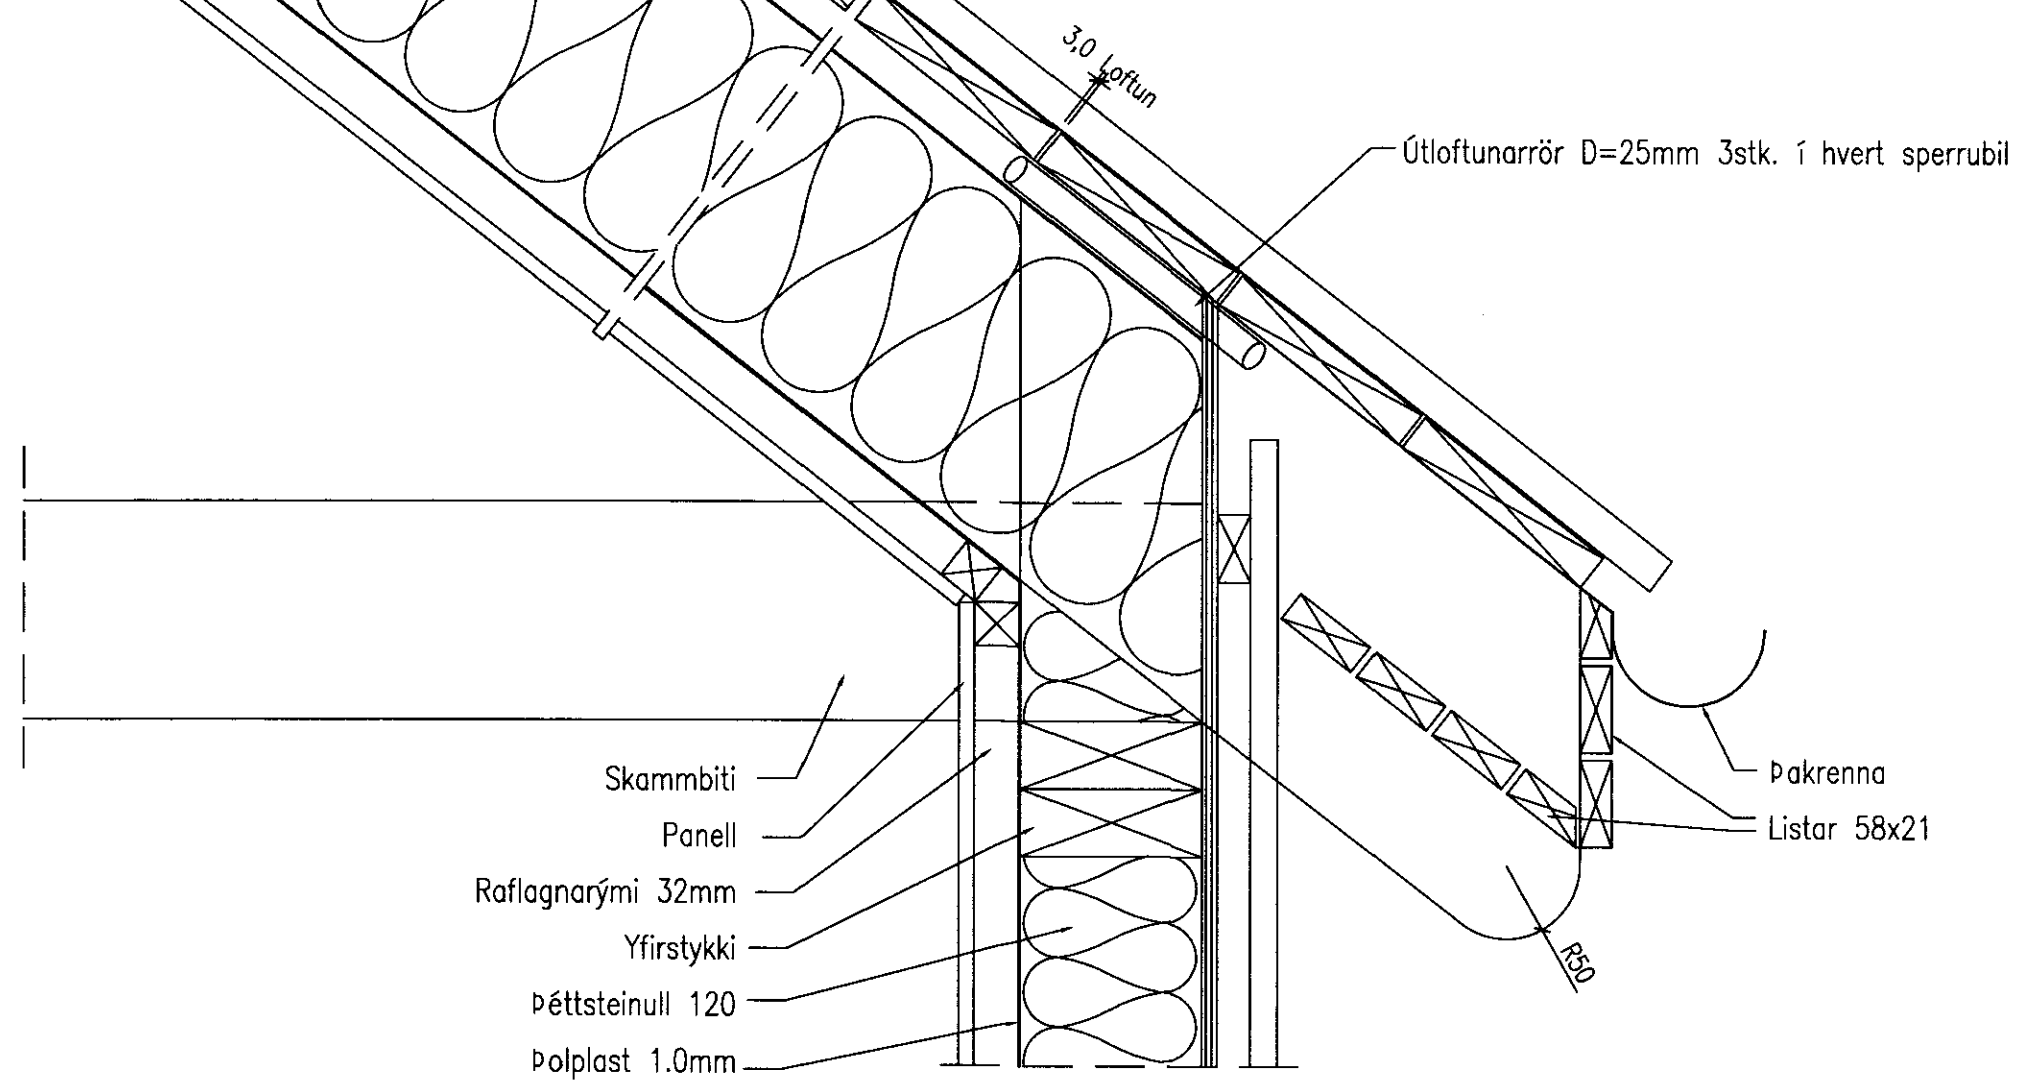

- Skambíti
- Panell
- Raflagnarými 32mm
- Yfirstykki
- Þéttsteinull 120
- Polplast 1.0mm
- Þakrenna
- Listar 58x21

Handwritten initials

Mkv: 1:5	SUMARHÚS Í LANDI KLAUSTURHÓLA - B	TEIKNIVANGUR
Dags: 10.02.2011	Eigandi: Hilmar Karlsson 221071-4419	<i>Handwritten signature</i> 270733-2559
Nr: 11	SNIÐ Í ÞAK OG VEGG	500-14 201032-4829