

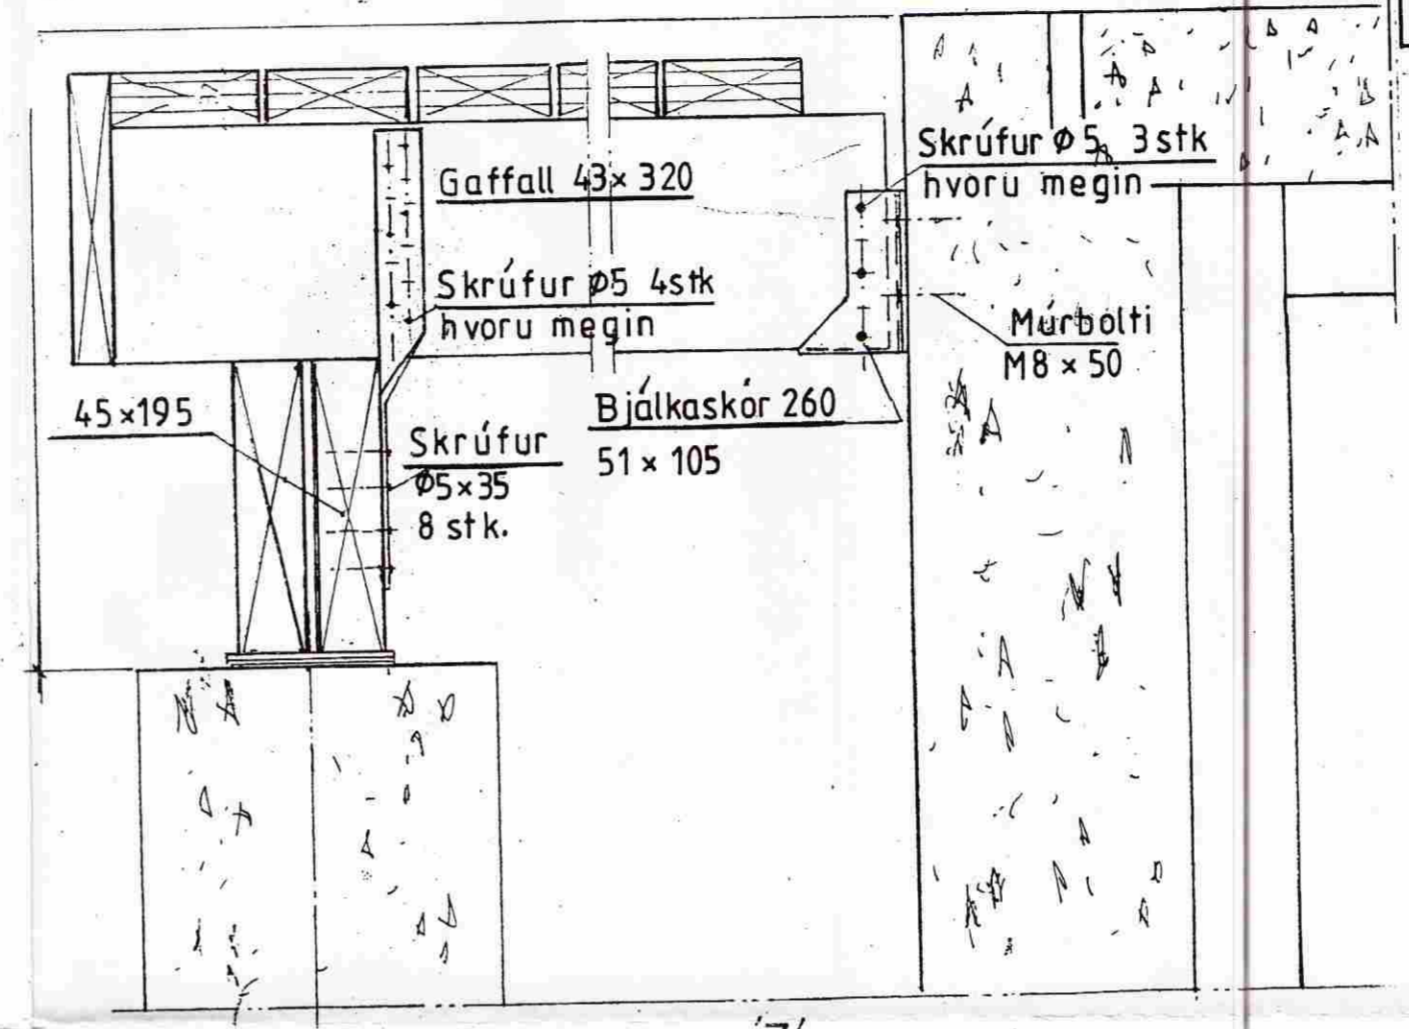
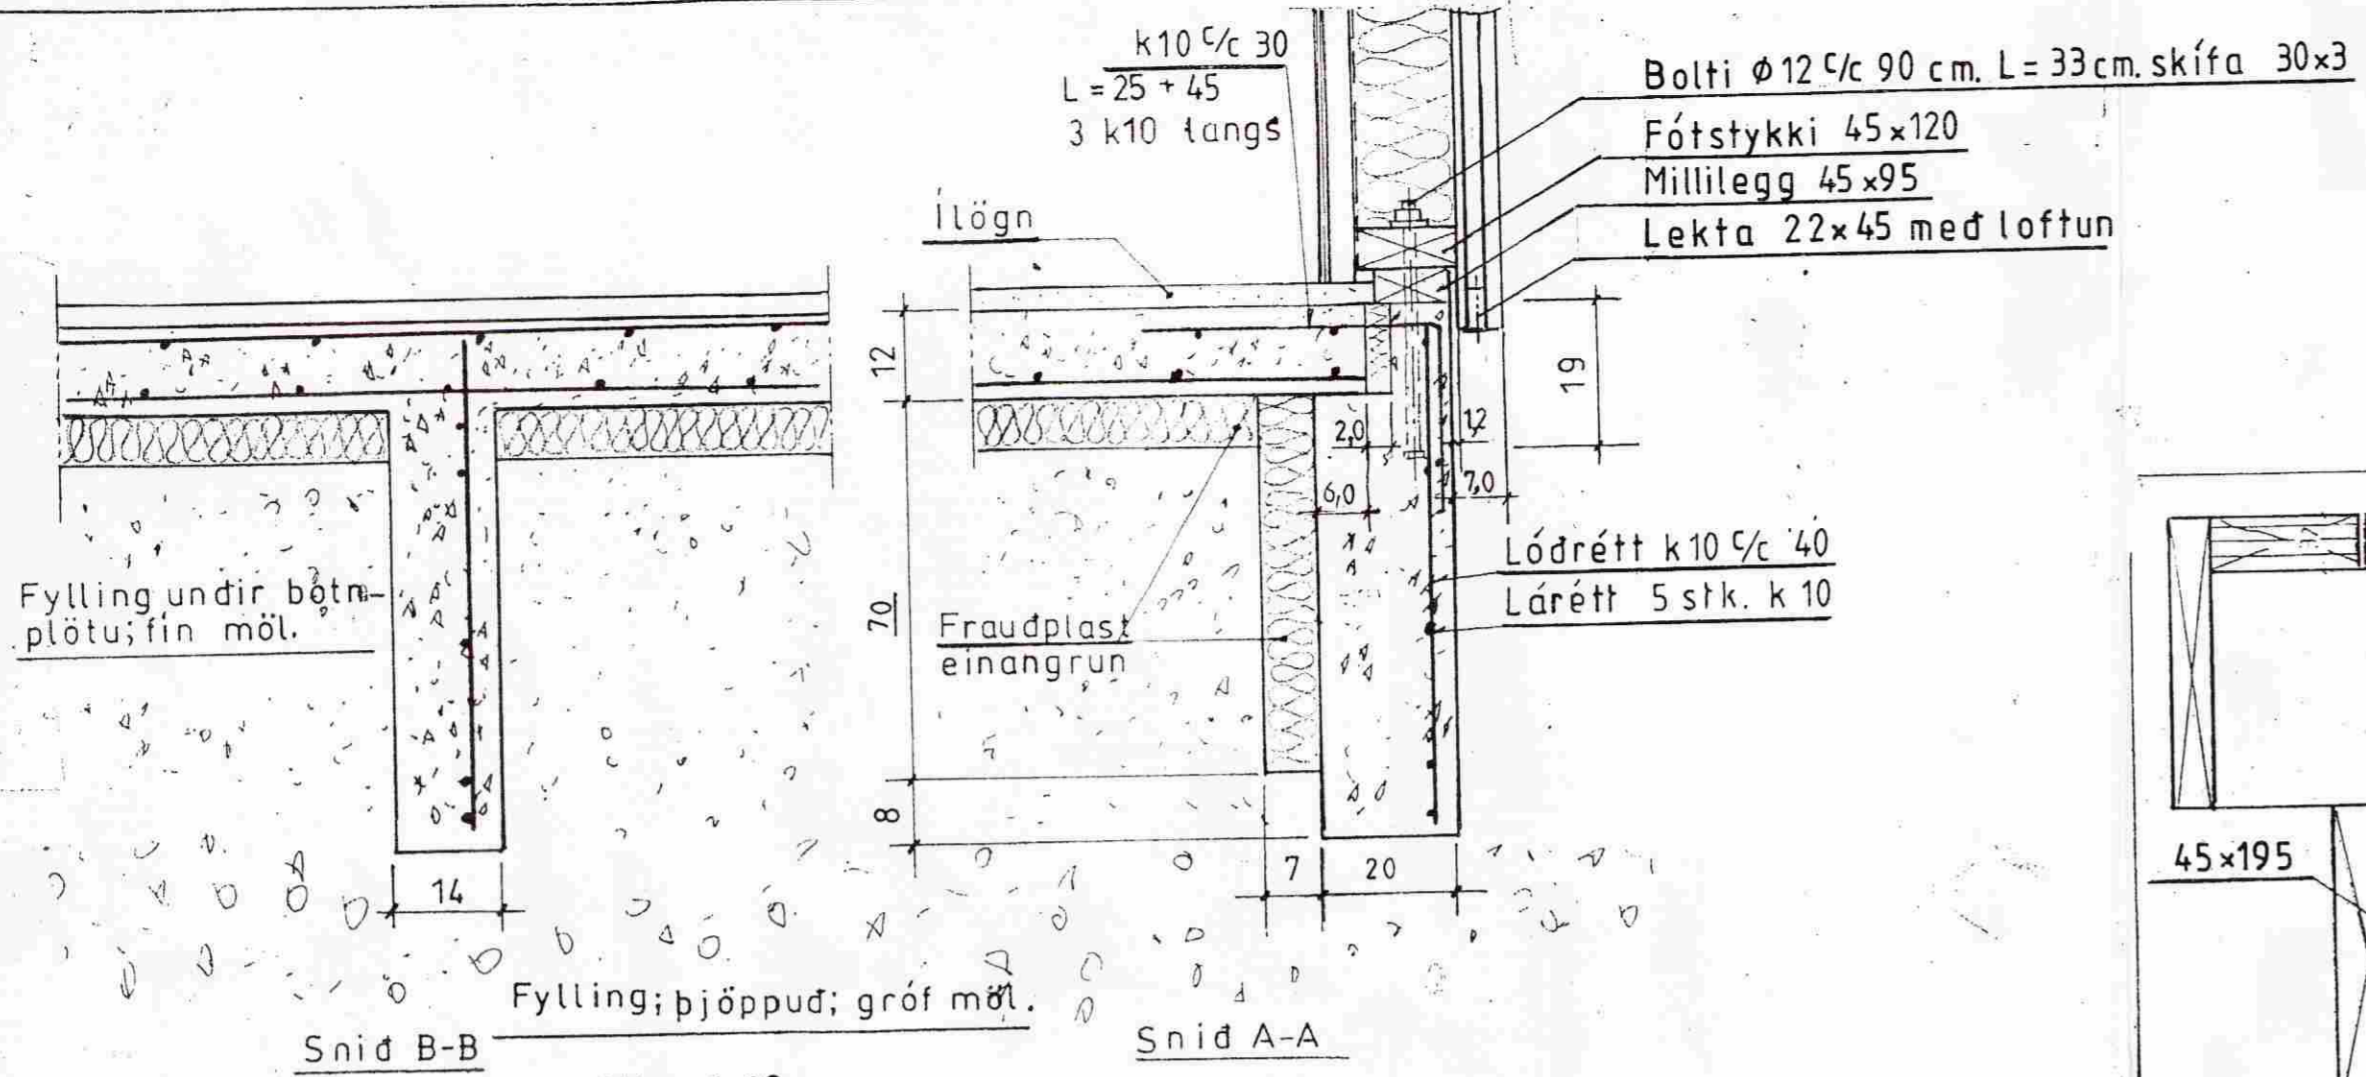


**MÓTTEKIÐ**  
 21 OKT. 2009  
*[Signature]*  
 Byggingafulltrúi uppsv. Árnæssýslu og Flóahfr.

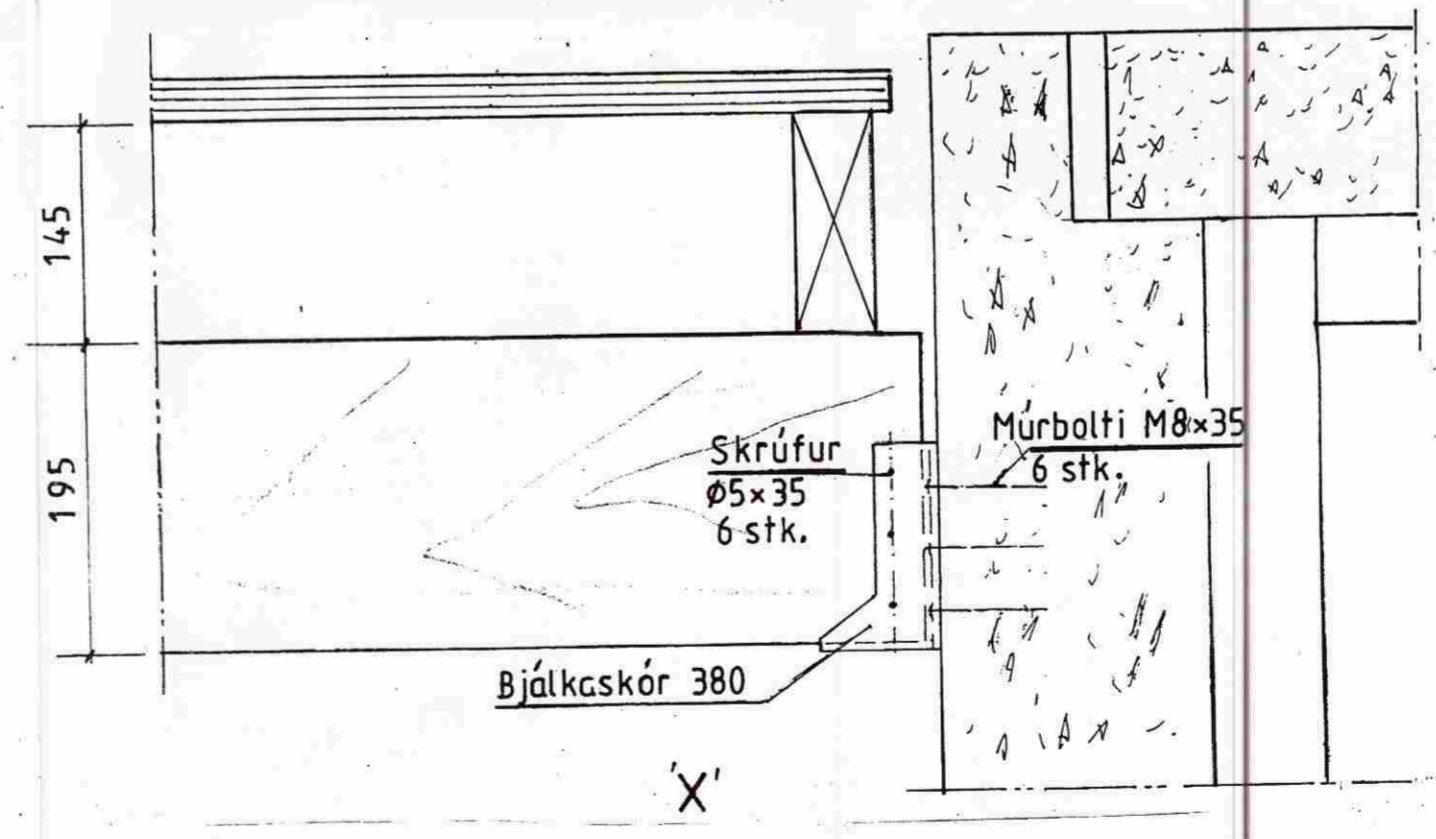

'Z'  
 Binding verandar við sökkul og súlu

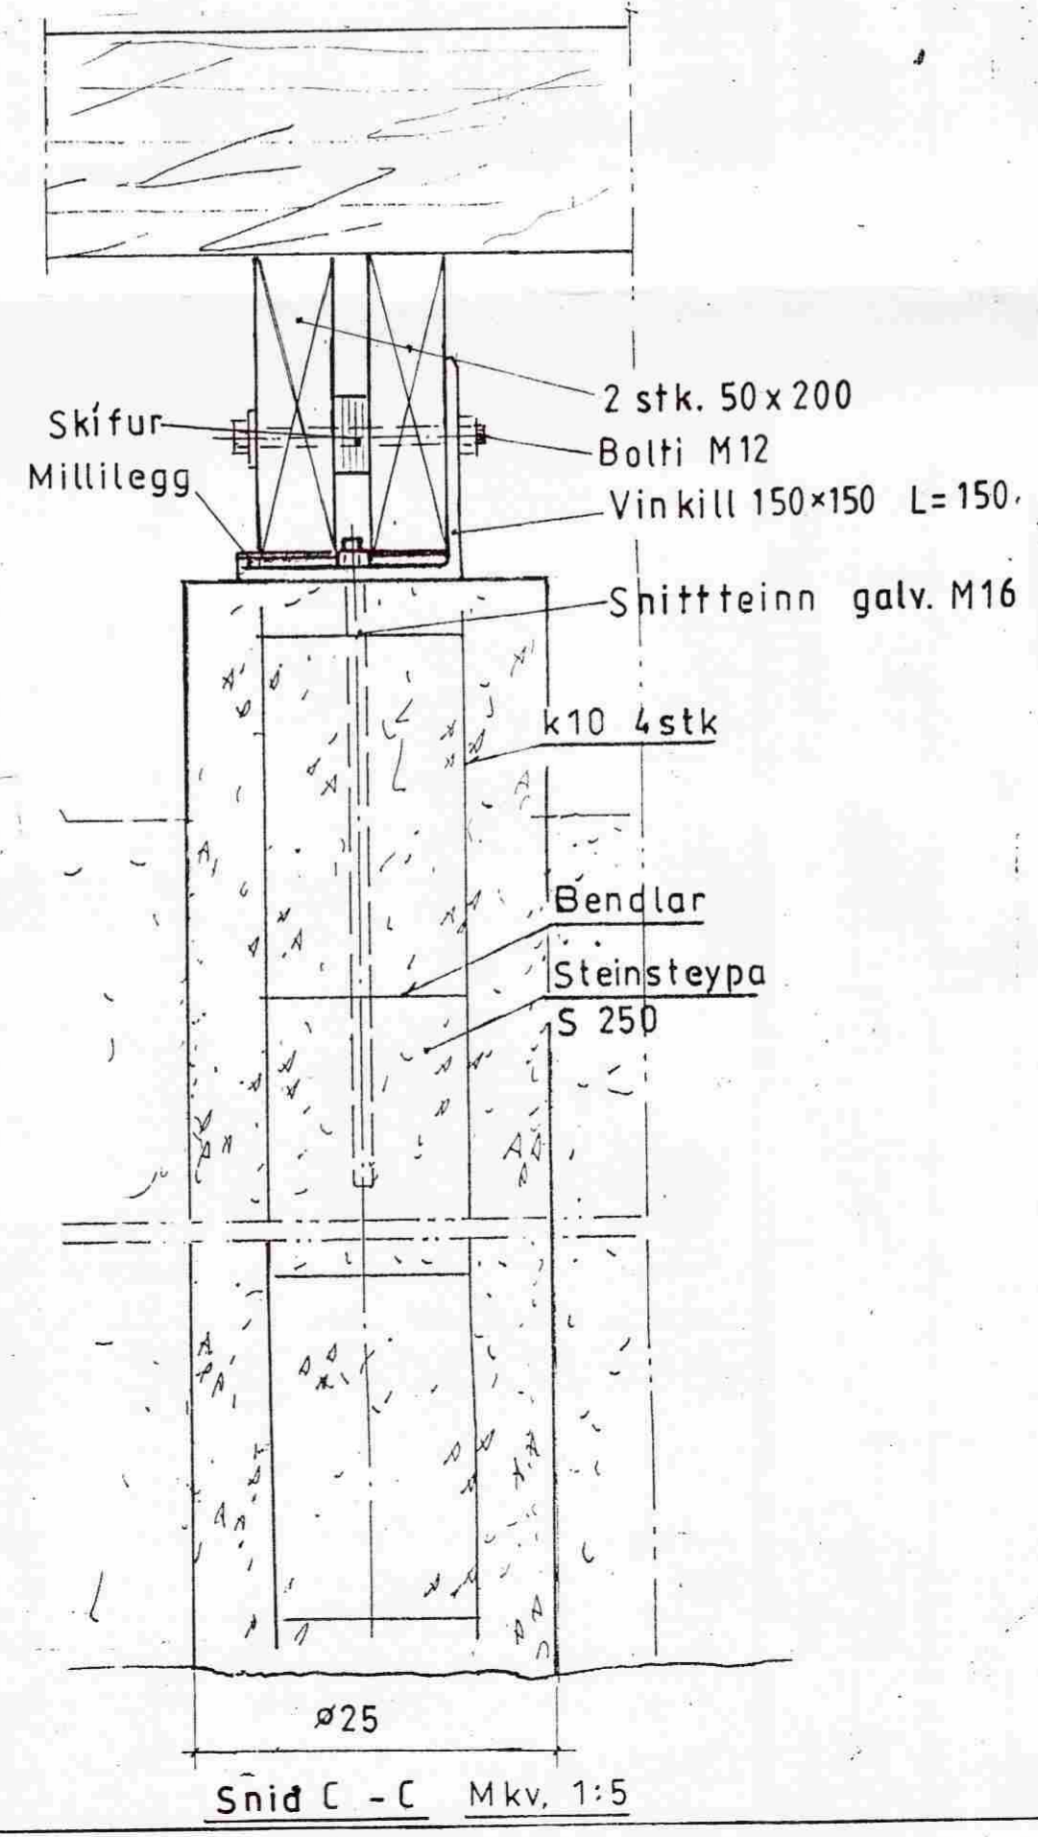

'X'

Mkv.: 1:5, 1:10	Sumarhús í landi Klausturshóla, Grímsness og Grafningshrepps Árnæss. Lóð nr.54 (28) v/Heidarríma stærð 10.100 m <sup>2</sup>	TEIKNIVANGUR
Dags. okt/09	Eigendur: Salómon Þórarinnsson kt. 220660-2579 og Jóna Björg Kristins - dóttir kt. 270961-5849	<i>[Signature]</i> 270733-2559
Nr. 261-05	Sökkull, snid.	<i>[Signature]</i> 201032-4829
	Burðarbol	