
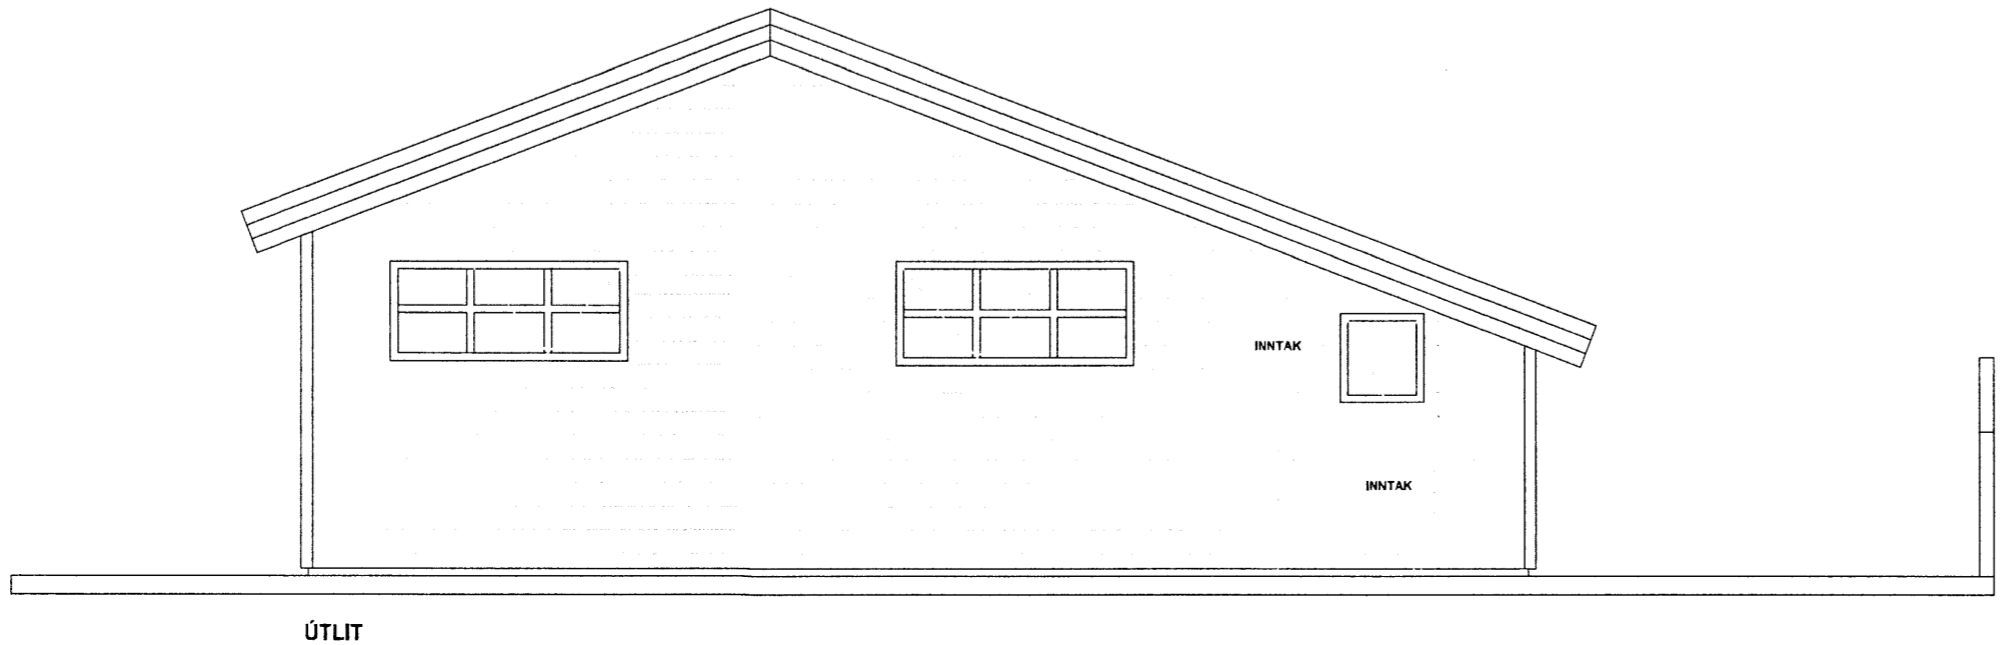
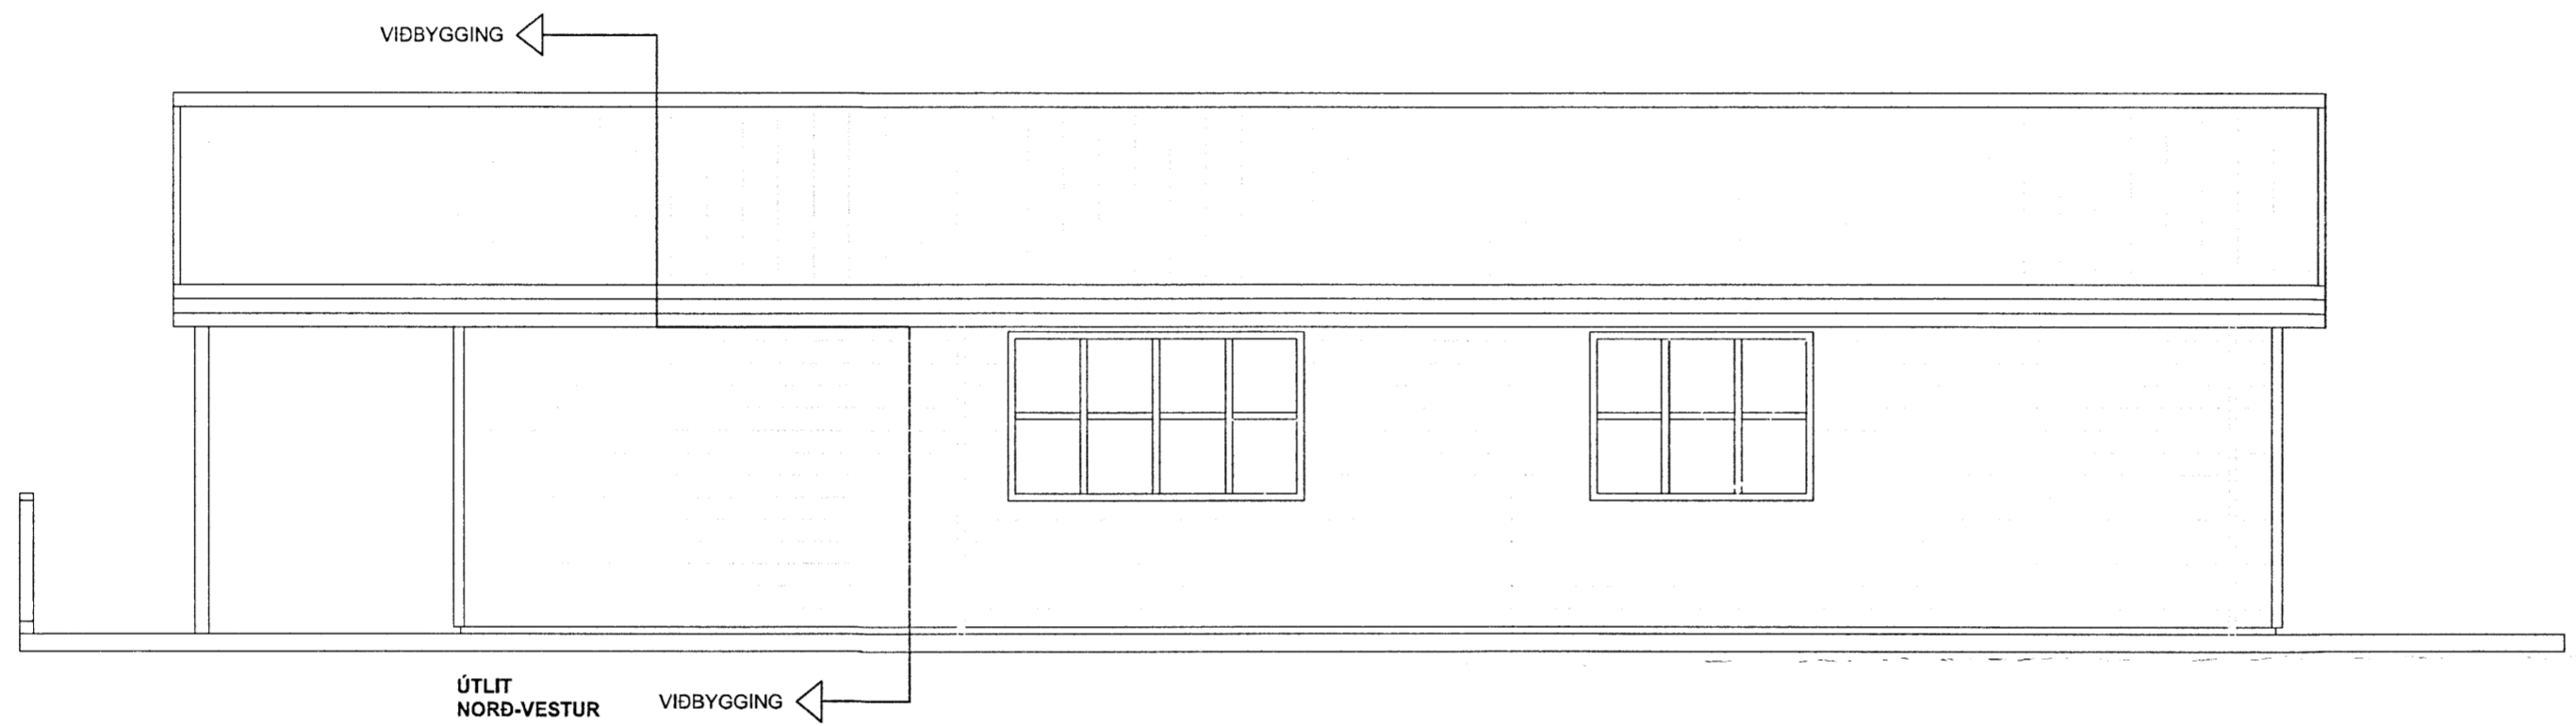


Skipulags- og byggingarfulltrúi Uppsveita bs.
Samþykkt
 26 FEB. 2014
Árni Gíslason
 Byggingarfulltrúi

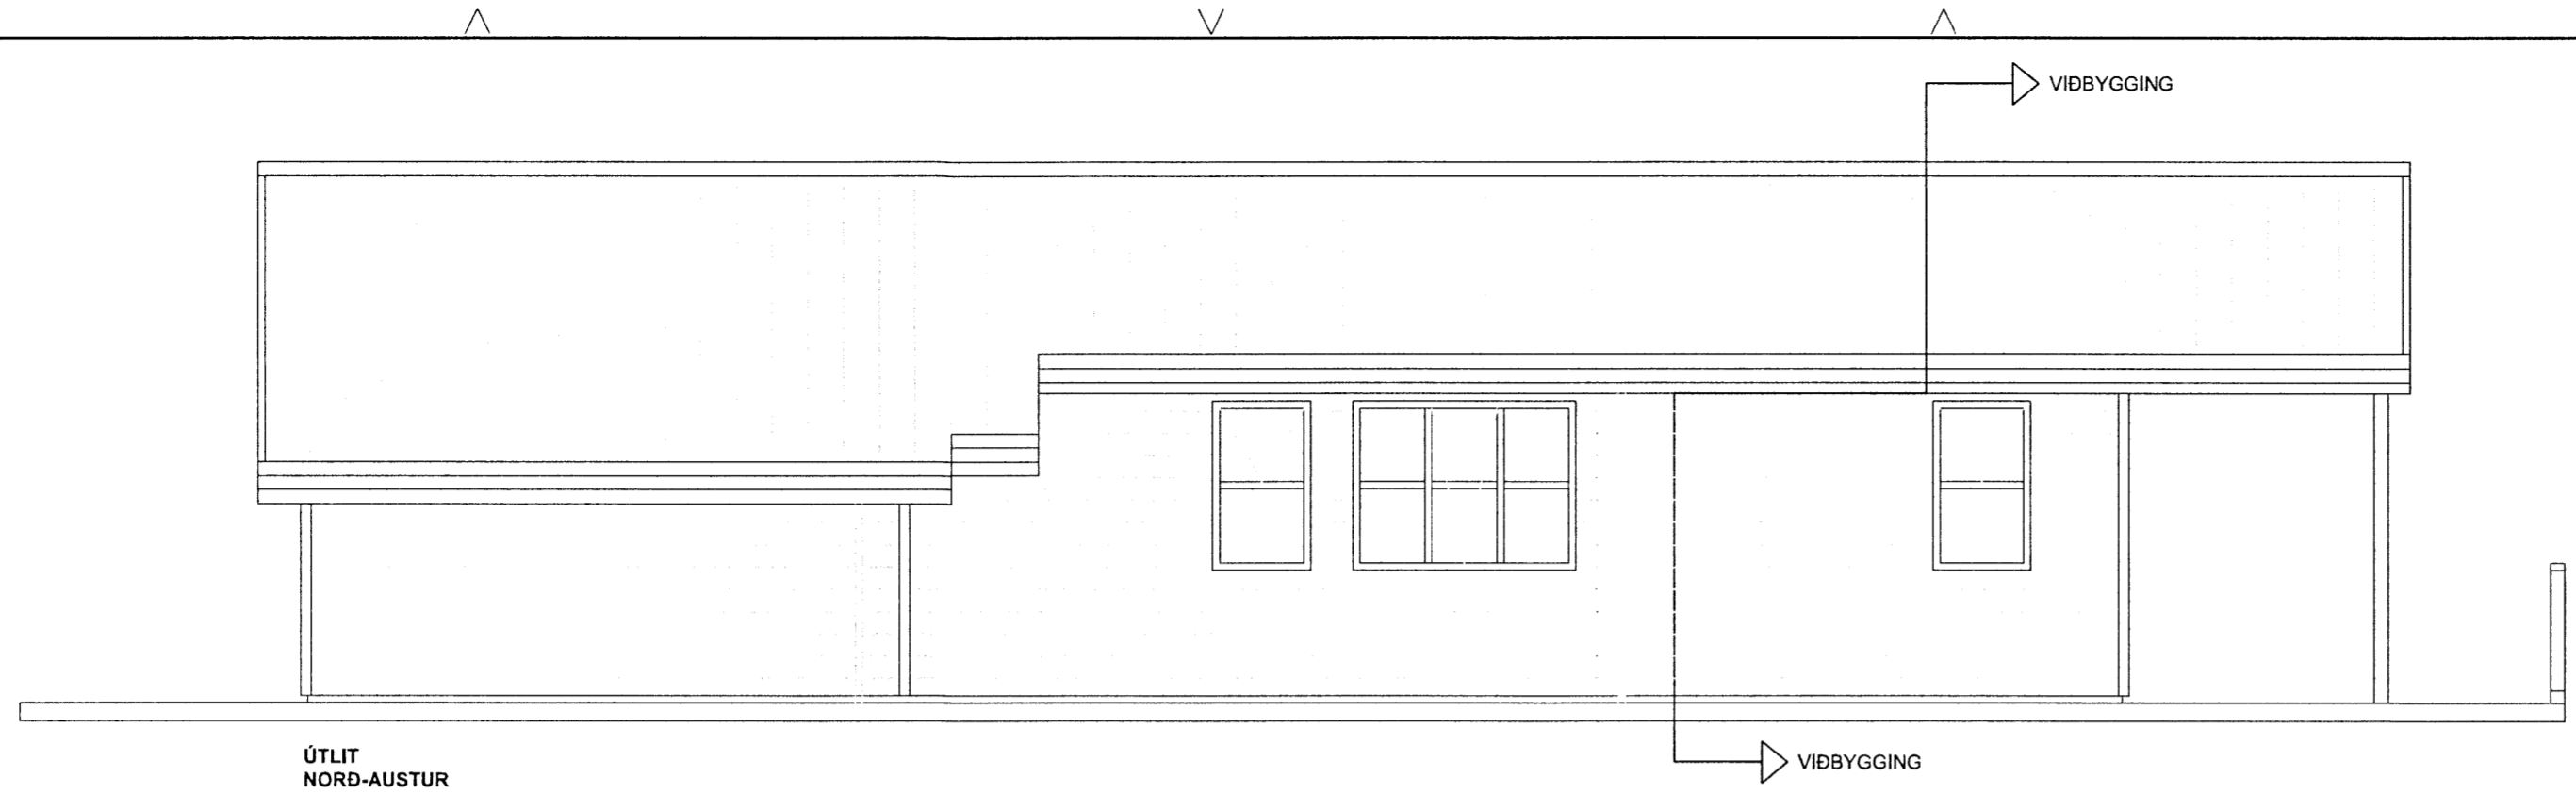

KERHRAUN-GRÍMSNES_OG_GRAFNINGSHREPPI			
KERHRAUN_57			
ÚTLIT			
HEILSÁRSHÚS_VIDBYGGING			
			Tekning nr. 102
Hannað:	Teknað:	Yfirfarið:	Mkv:
ÓTB	ÓTB	AII	1:50
Samþykkt:		Kl.:	
<i>Árni Gíslason</i>		14081-4638	
Dag:	Nr.:	Blöðstærð:	
23.01.14	002.14	A2	
Ólafur Tage Bjarnason			
Byggingafræðingur BSc			
ÁRMÚLI 21, 108 RVK, kt. 150482-3489			
Sími: 697 6946, Veffangi: www.effort.is			