


Handwritten signature: *Ingólfur Arnarson*

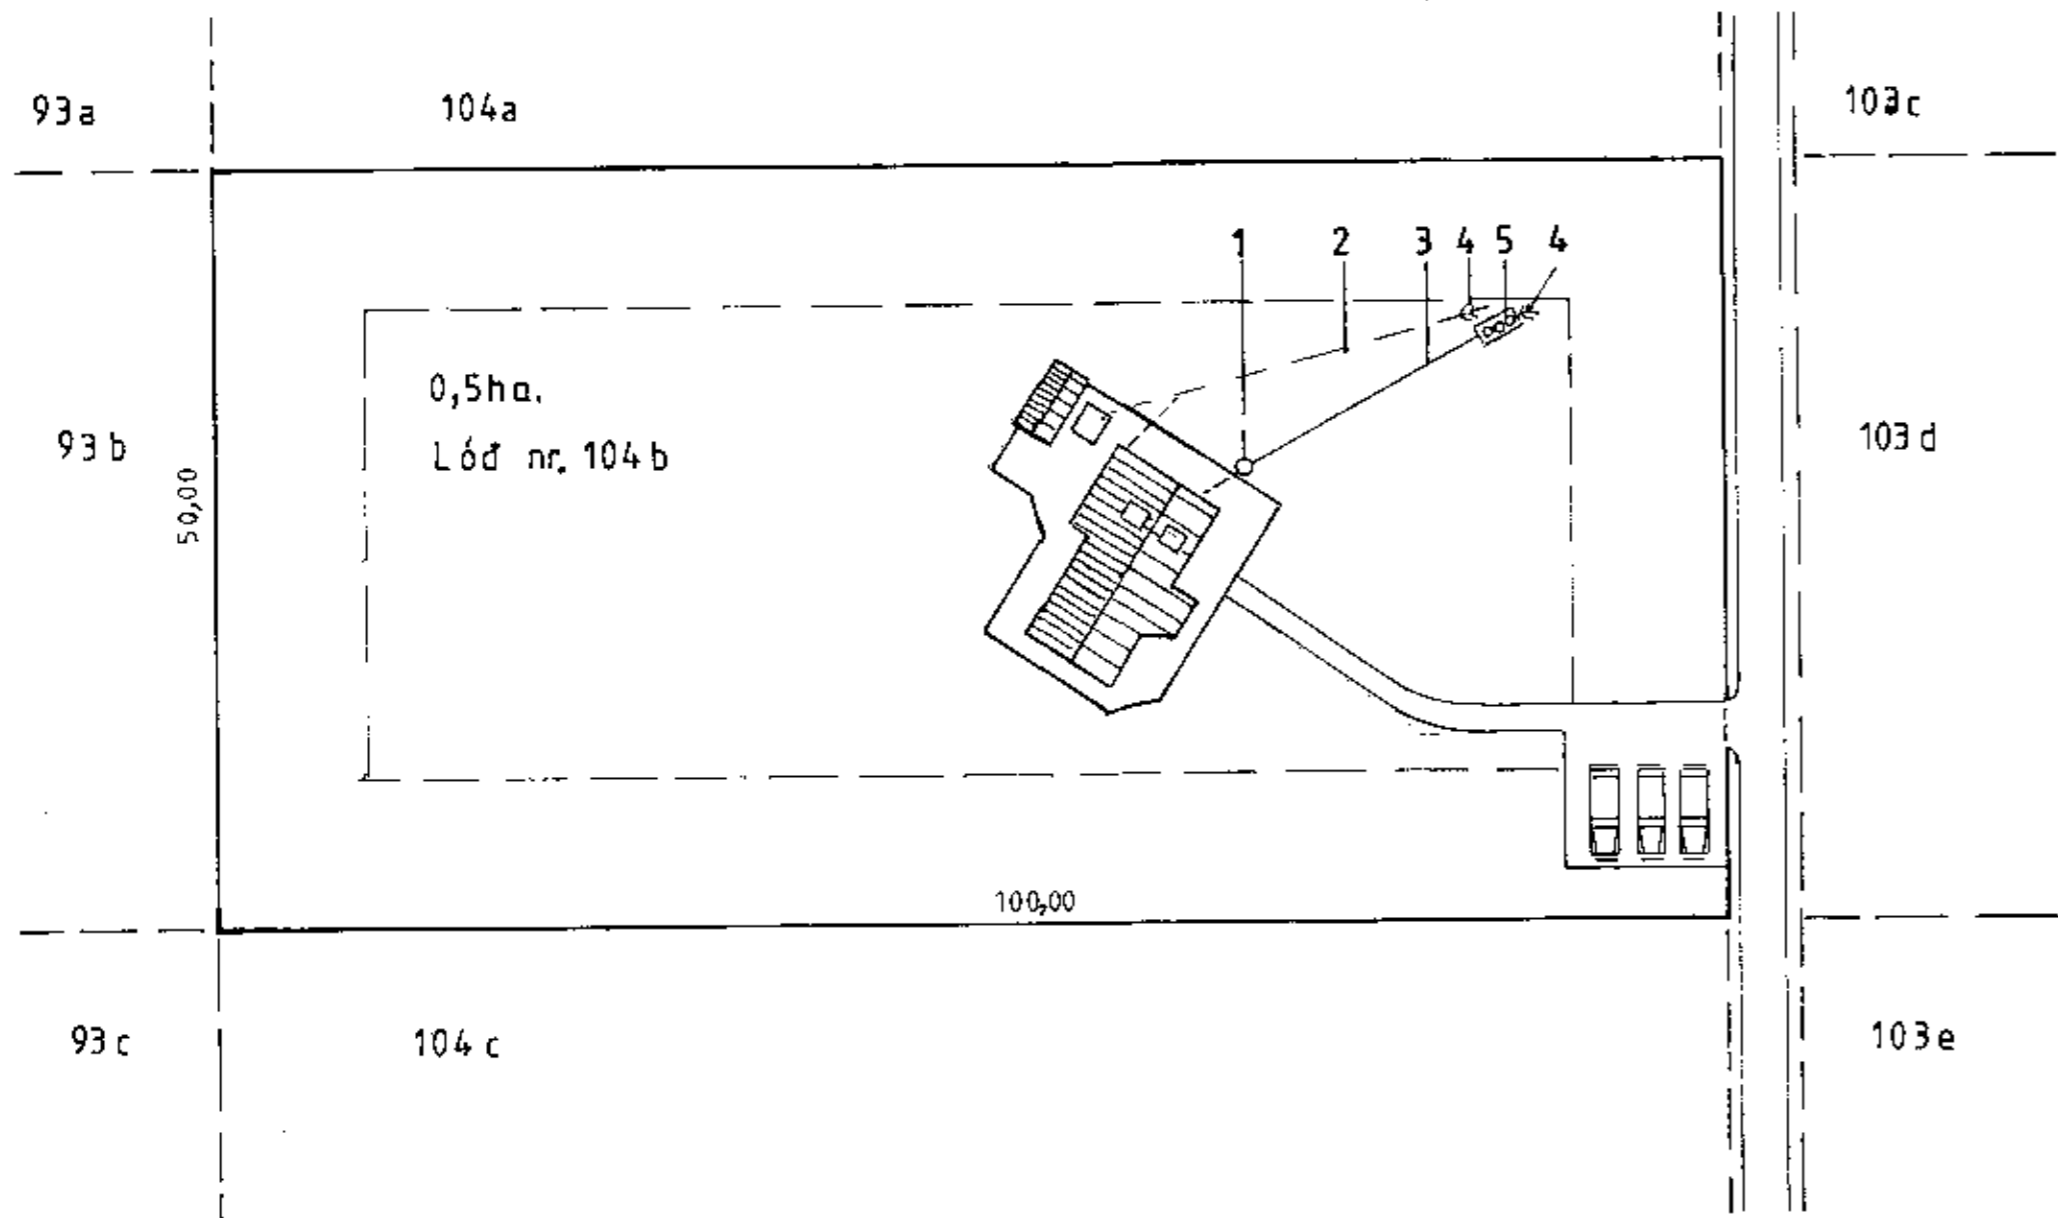

- 1 Brunnur Ø 600 -120
- 2 Regn og pottvatn PVC Ø 100 10‰ -125
- 3 Skolp PVC Ø 150 15 ‰
- 4 Siturlögn
- 5 Þja hólf 2500 l. rotþró samkv. heilbrigðisreglugerð -145

Mvk.: 1:500	Sumarhús í landi, Öndverðarness, Grímsness og Grafningshreppi, Arnessýslu. Lóð nr. 104 b stærð 0,5 ha. Eigandi: Ingólfur Arnarson kt. 180662-4489	TEIKNIVANGUR
Dags.: mars '06		<i>Ingólfur Arnarson</i> 201032-4829
Nr. 182 B-4	Afstada	