


VÍÐBYGGING

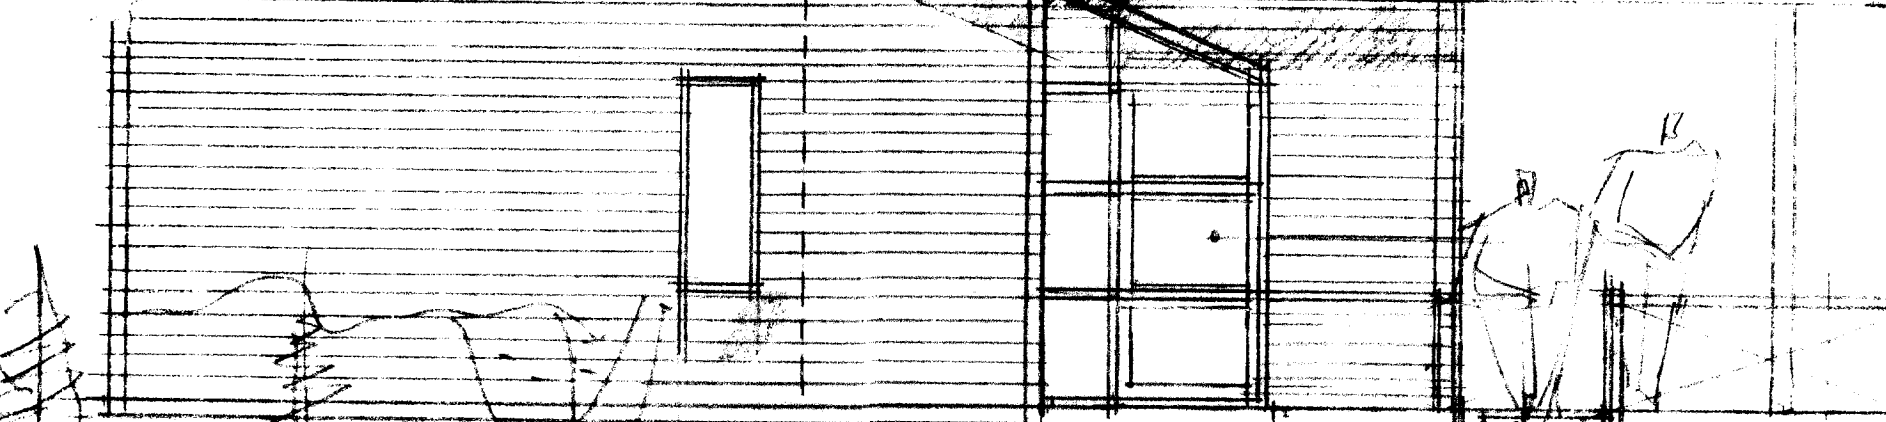

STEYPTIR SÁKKUNG
UNDIR VÍÐBYGGINGU

380

56

1%



70

220

GUESSKÁLI

TALLUR

Útlit norður 1:50

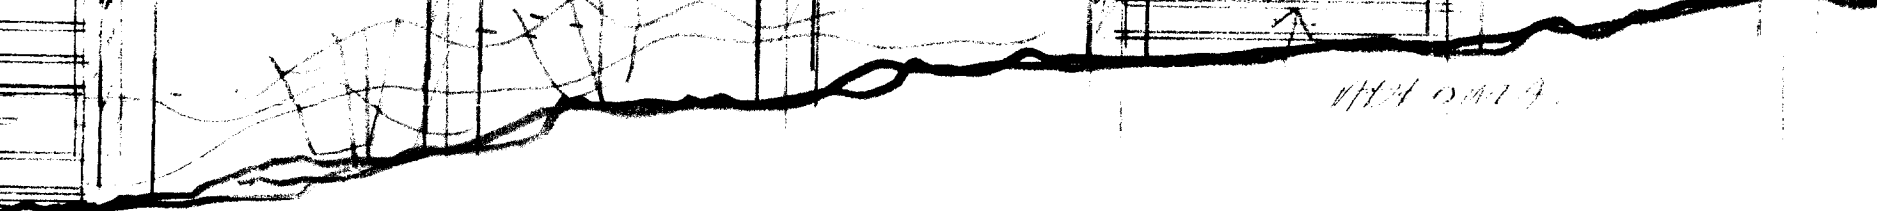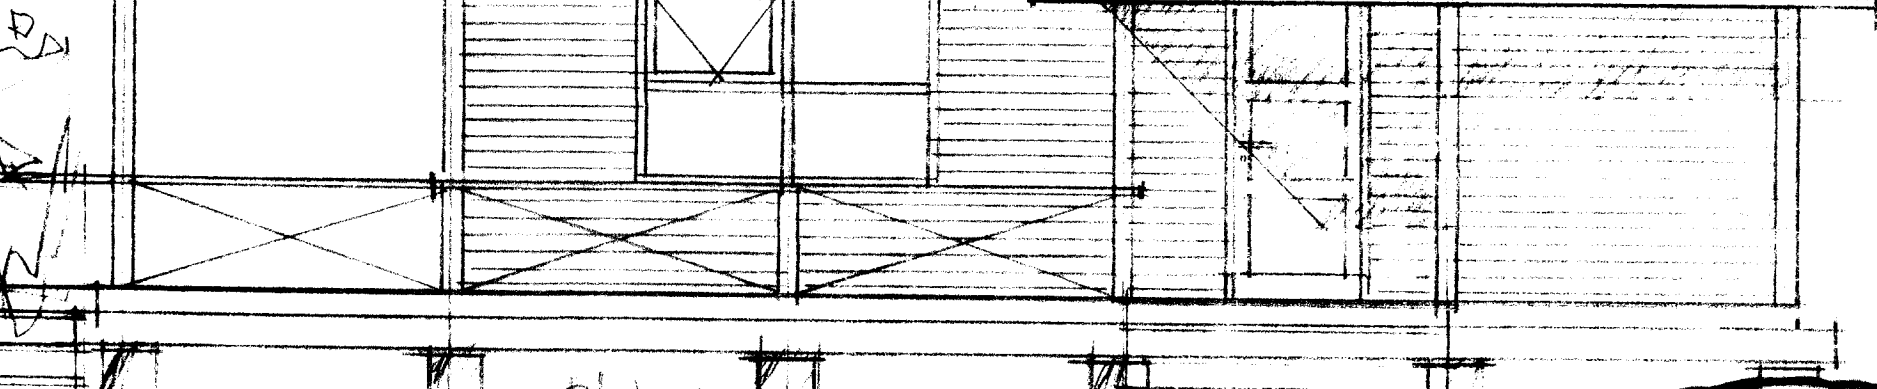

TALLUR

Útlit suður 1:50

Verkefni:

Sumarhús á lóð nr 12 - Kiðjobergi
Grímsnes- og Grafningshreppi.

Verkhli:

útlit norður og suður

Teikninúmer:

06.

Mælikvarði:

1:50

Teiknað:

sig.hallgr.

Yfirfarir:

Samþykkt:

Verknúmer:

Dagsetning:

jan. 2004

Teiknislóð:

ARKÞING

BOLHOLT 8 - 105 REYKJAVÍK
SÍMI: 551 0870 - FAX: 551 0875
arkthing@arkthing.is - www.arkthing.is

GUÐMUNDUR KR. GUÐMUNDSSON,
ÓLAFUR SIGURÐSSON,
SIGURÐUR HALLGRÍMSSON,
HJÓRTUR PÁLSSON,

ARKITEKT
ARKITEKT
ARKITEKT
BYGG.FR.