

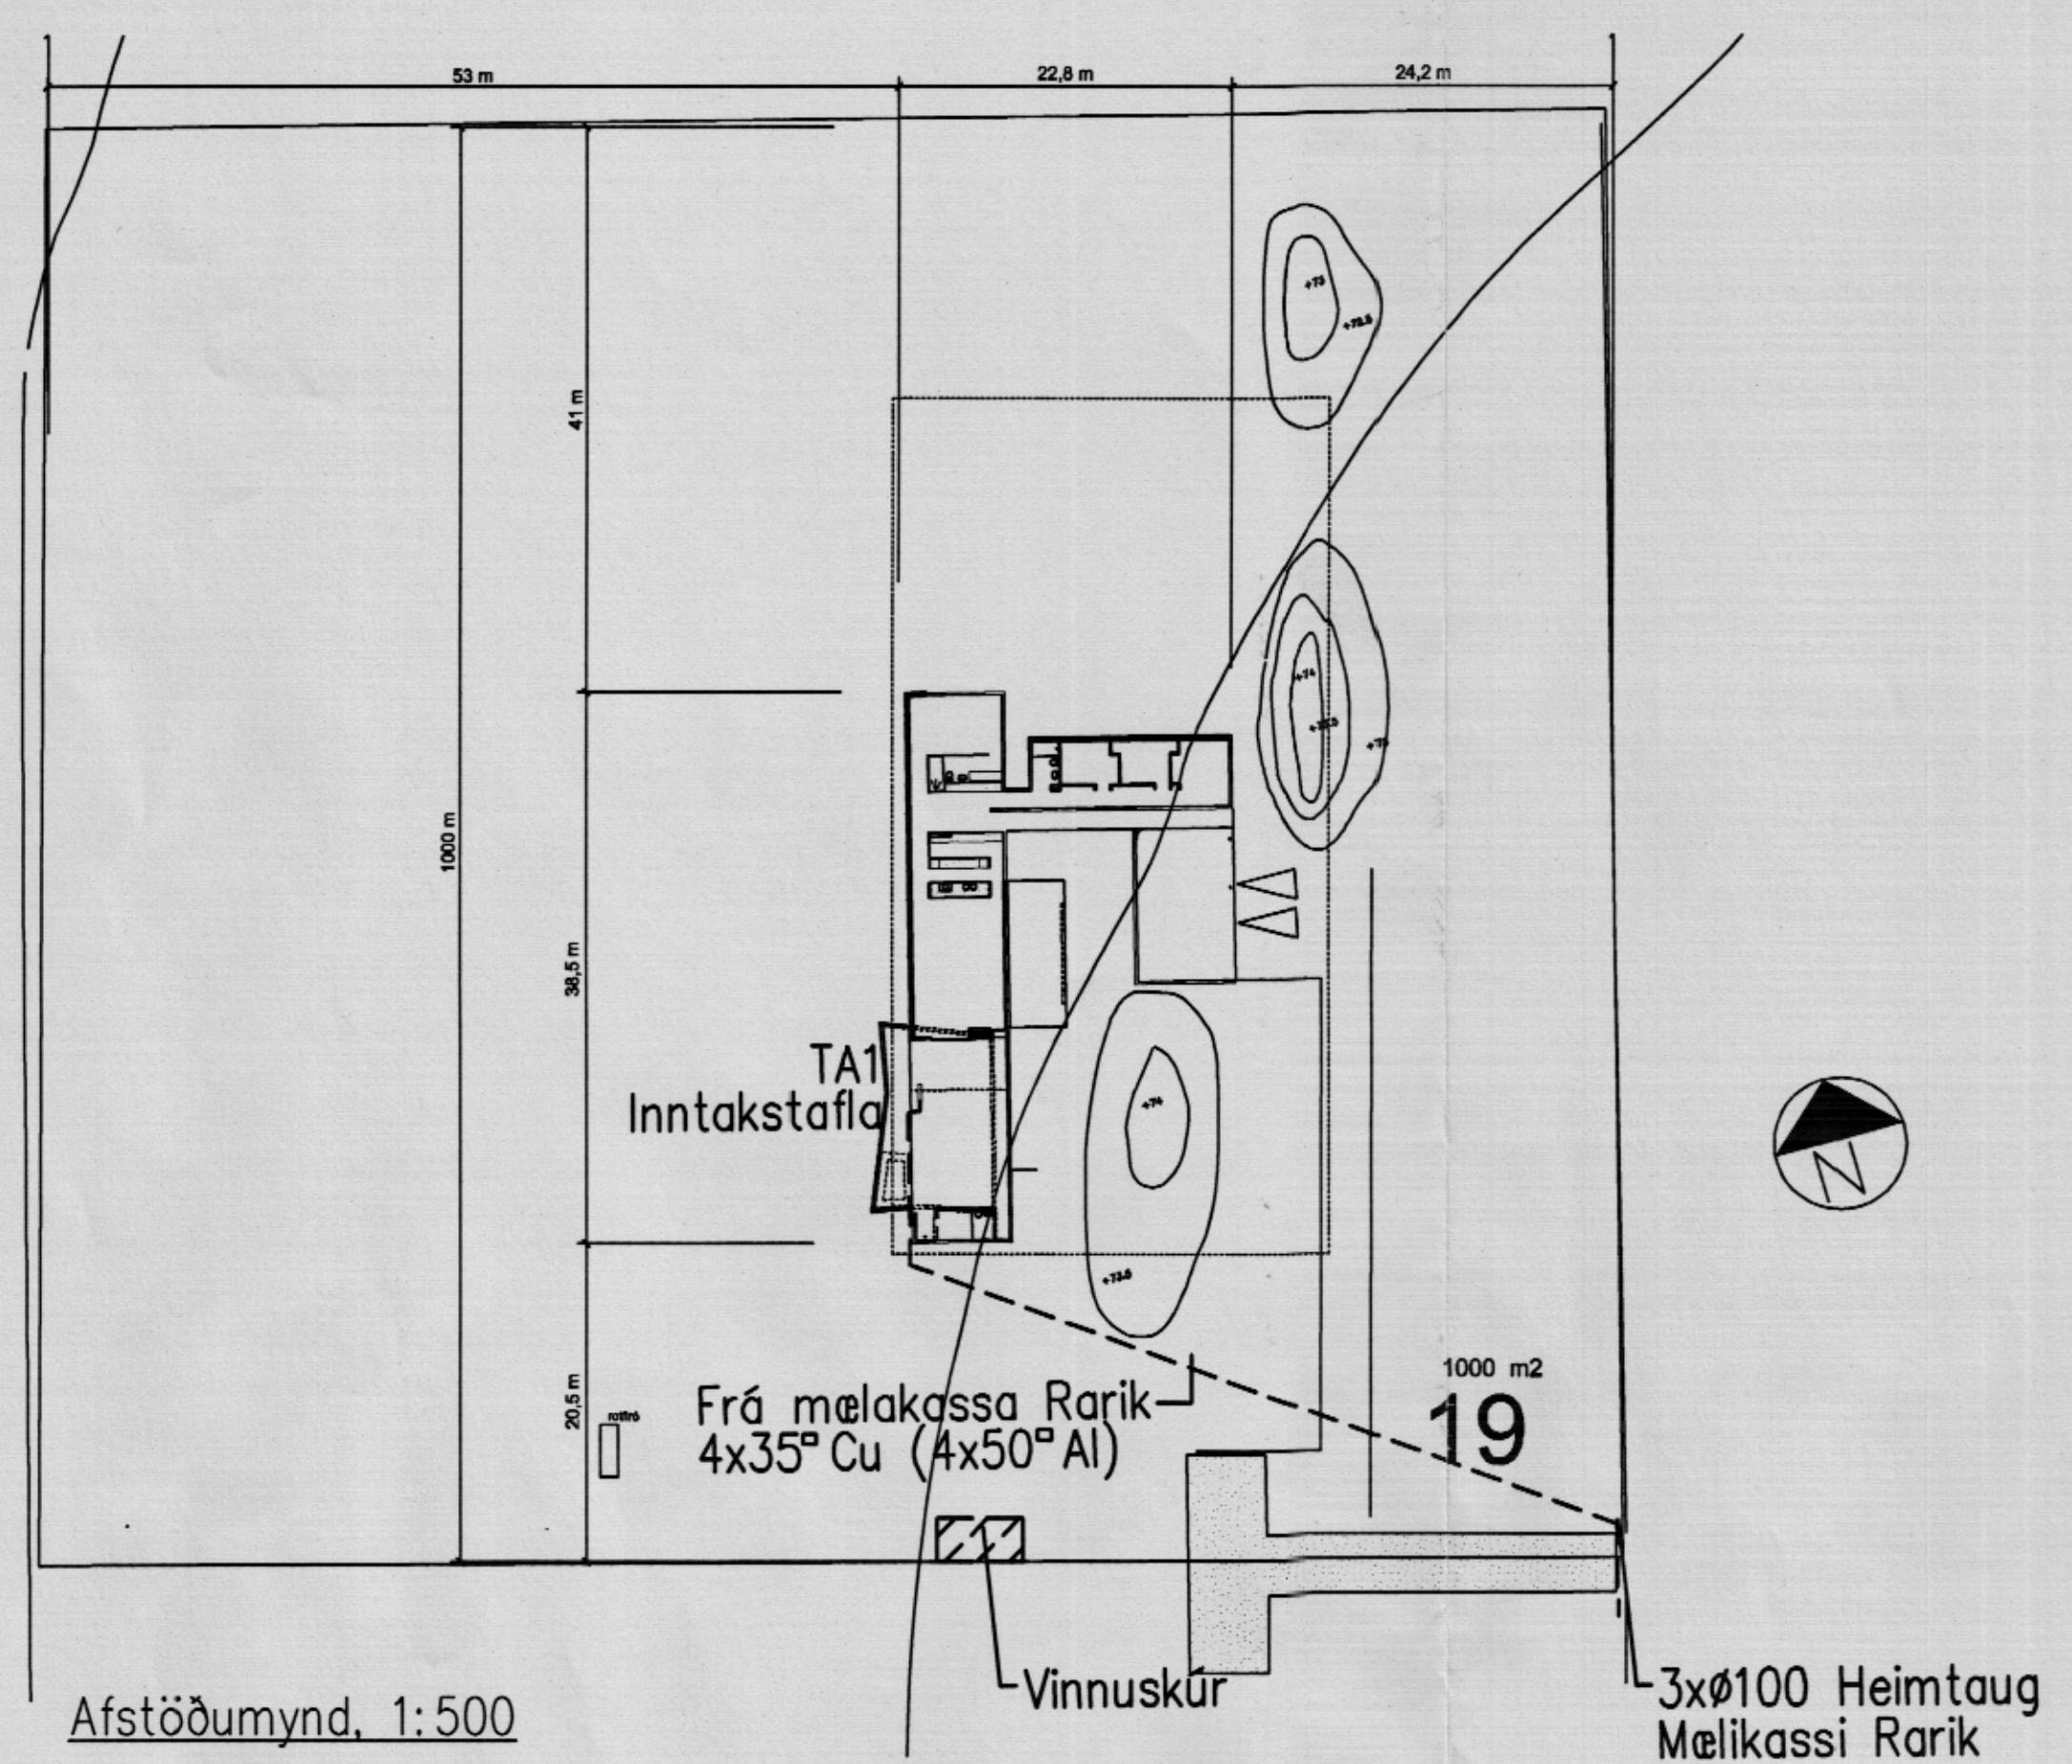


Afstöðumynd, 1:2000

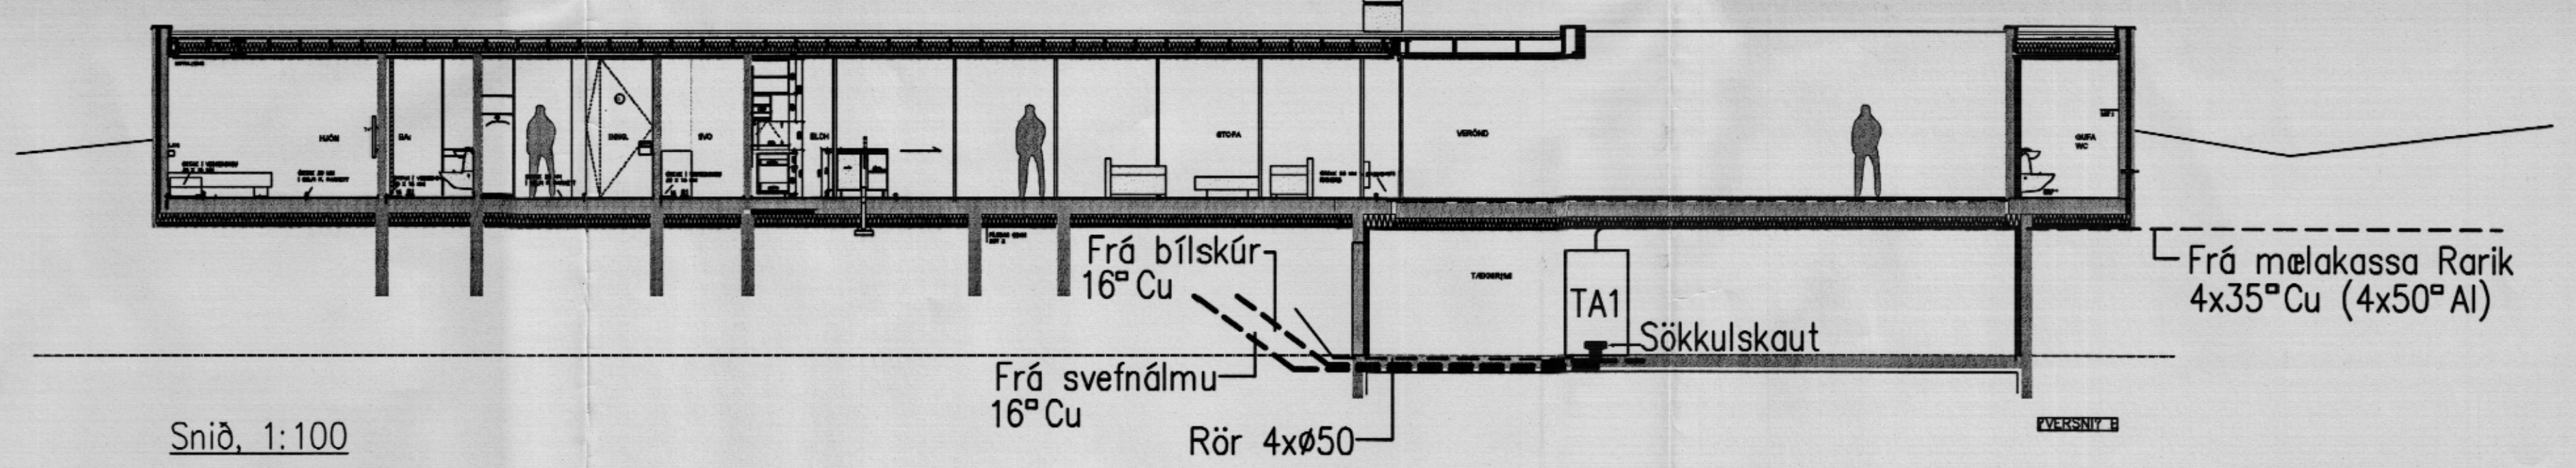

Afstöðumynd, 1:500

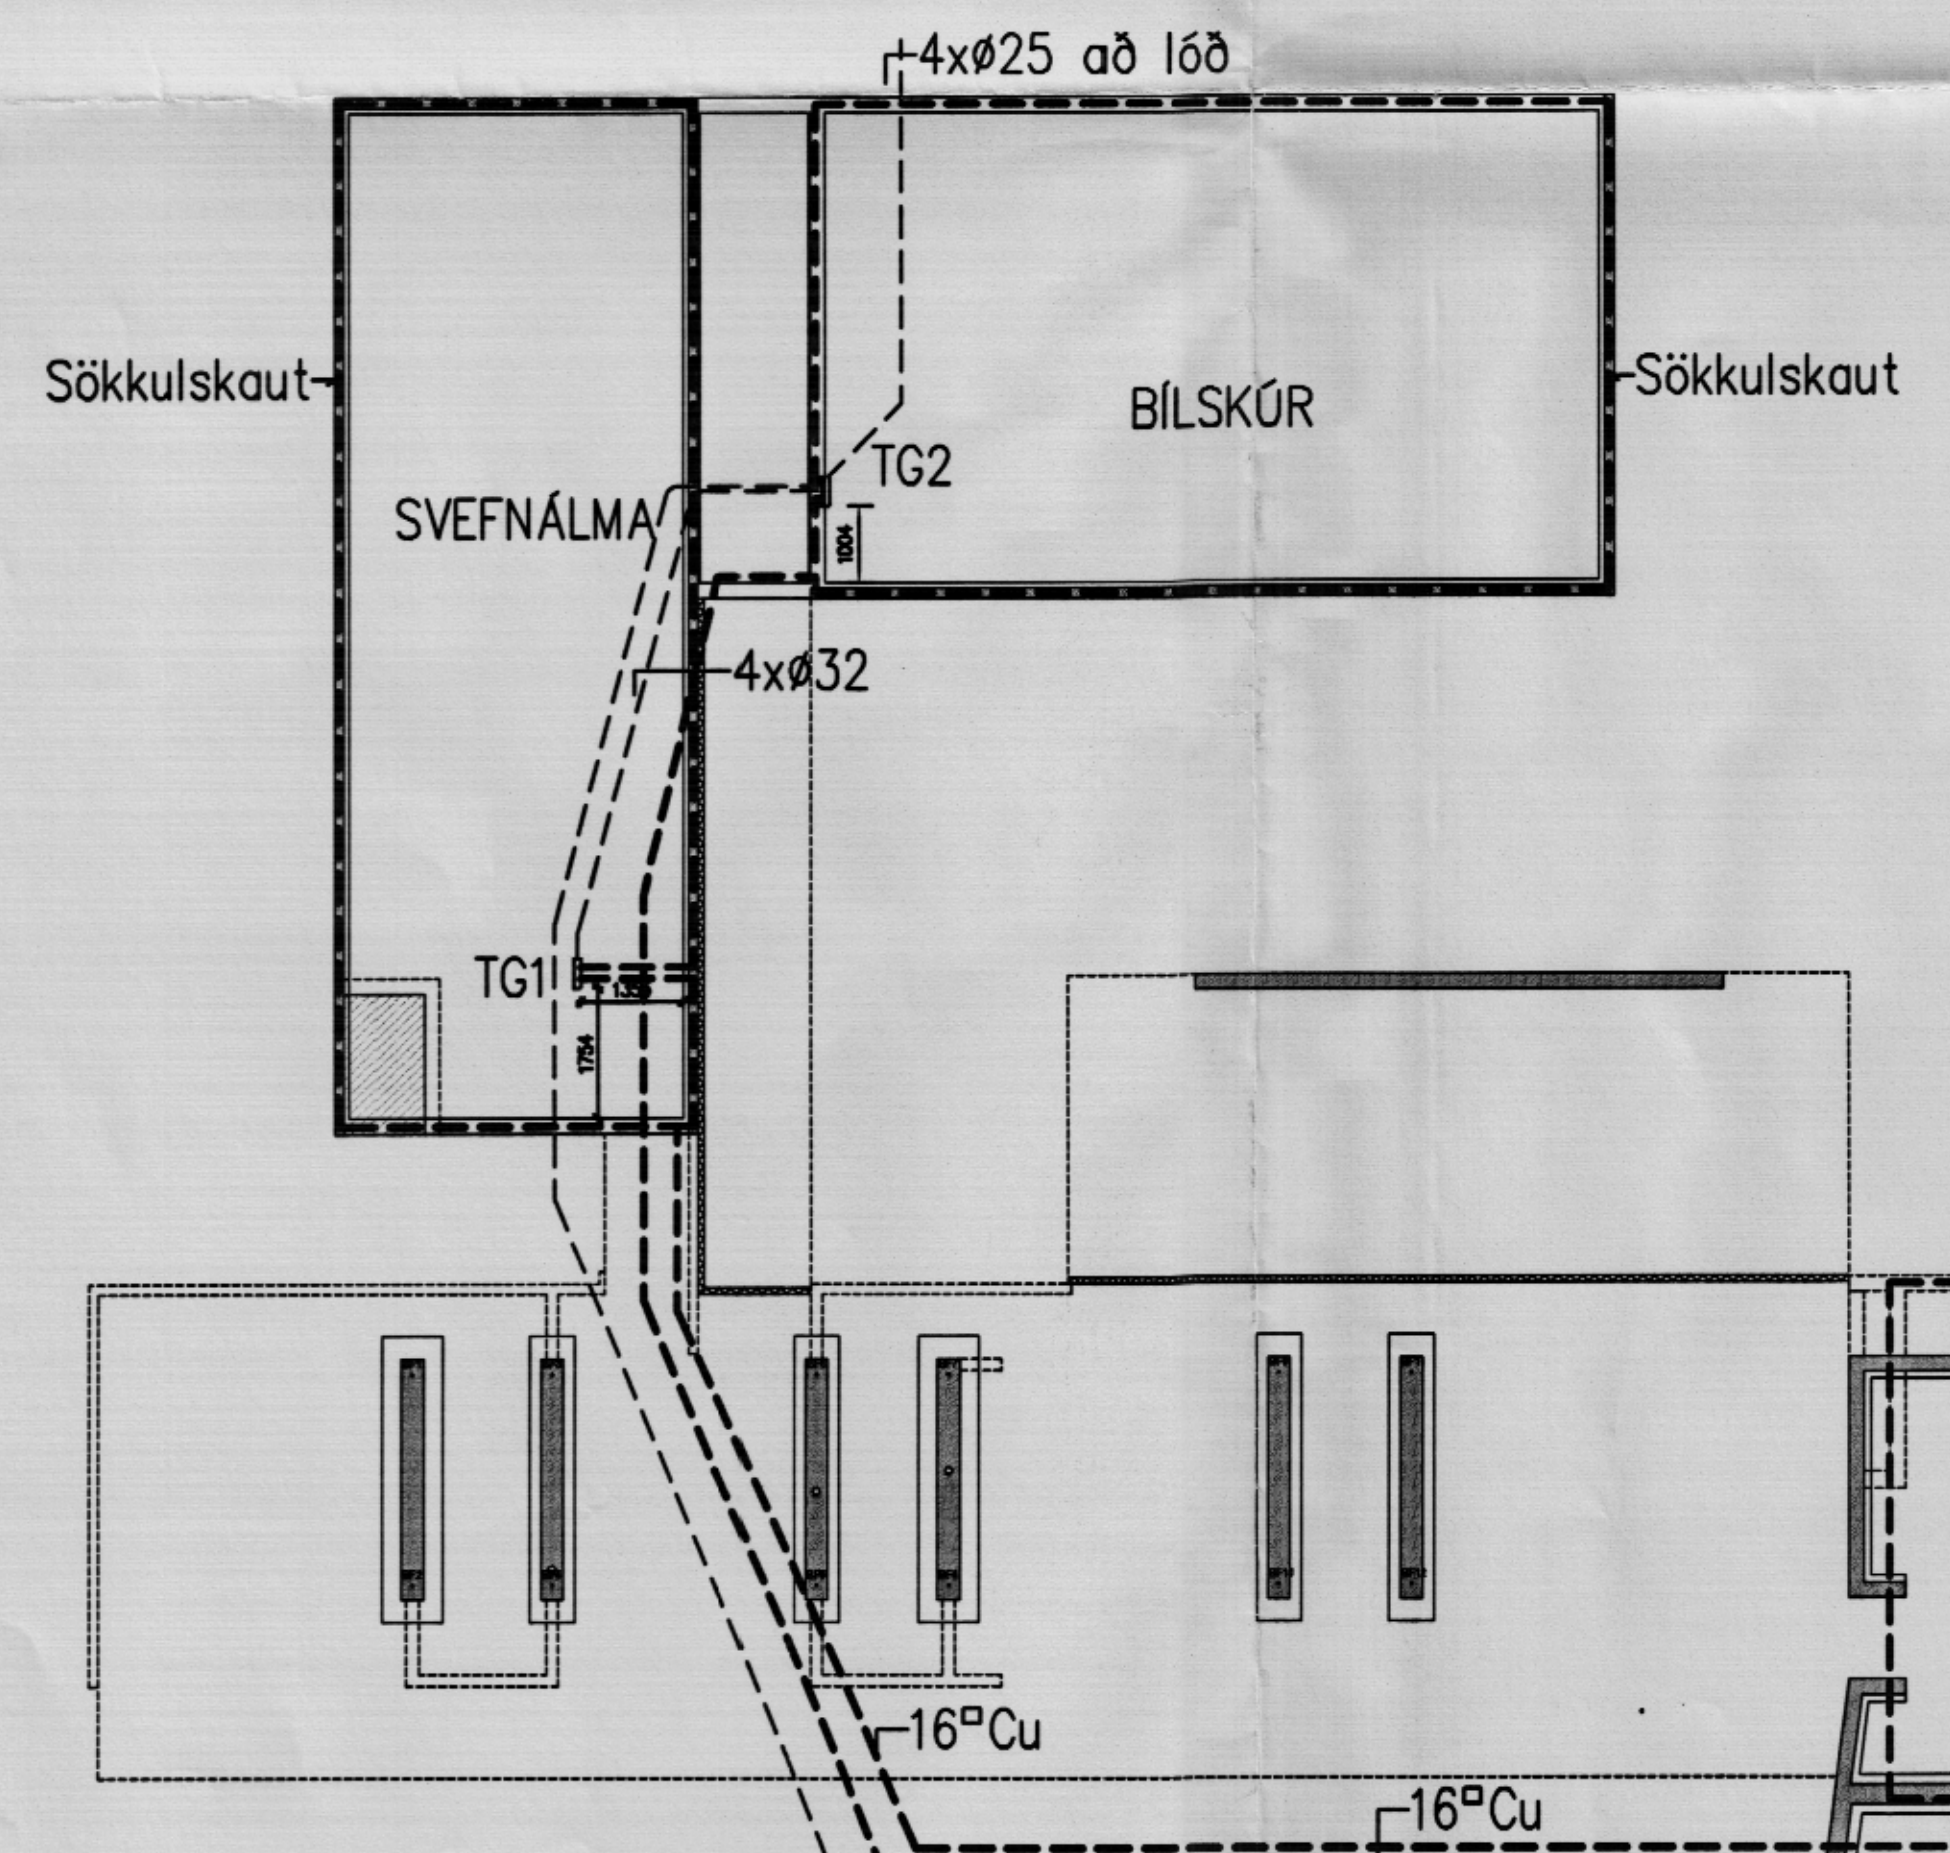

Snið, 1:100

A	2005-10-18	INNTAKSTEIKNING	-	
Br.	Dags.	Breyting	Br.	Sp.

HÁBERG 19, KIÐJABERGI
 SUMARHÚS
 RAFLAGNIR
 SÖKKULSKAUT

VST Verkfæðistofa
 Sigurðar Thoroddsen hf.
 Ármúla 4, 108 Reykjavík, kt. 611276-0289