

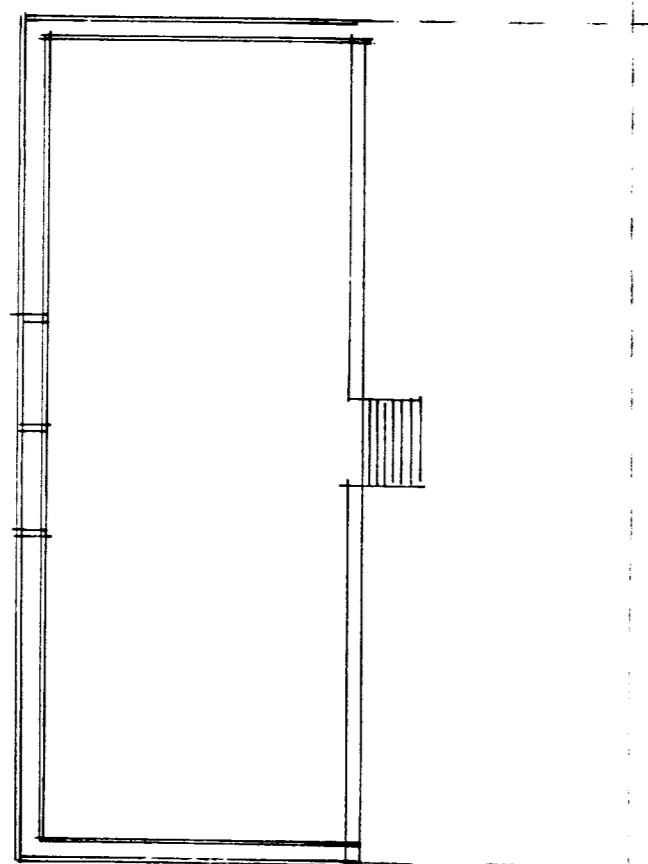


Samp. 6/11 '91
H. Ma. Einarsson

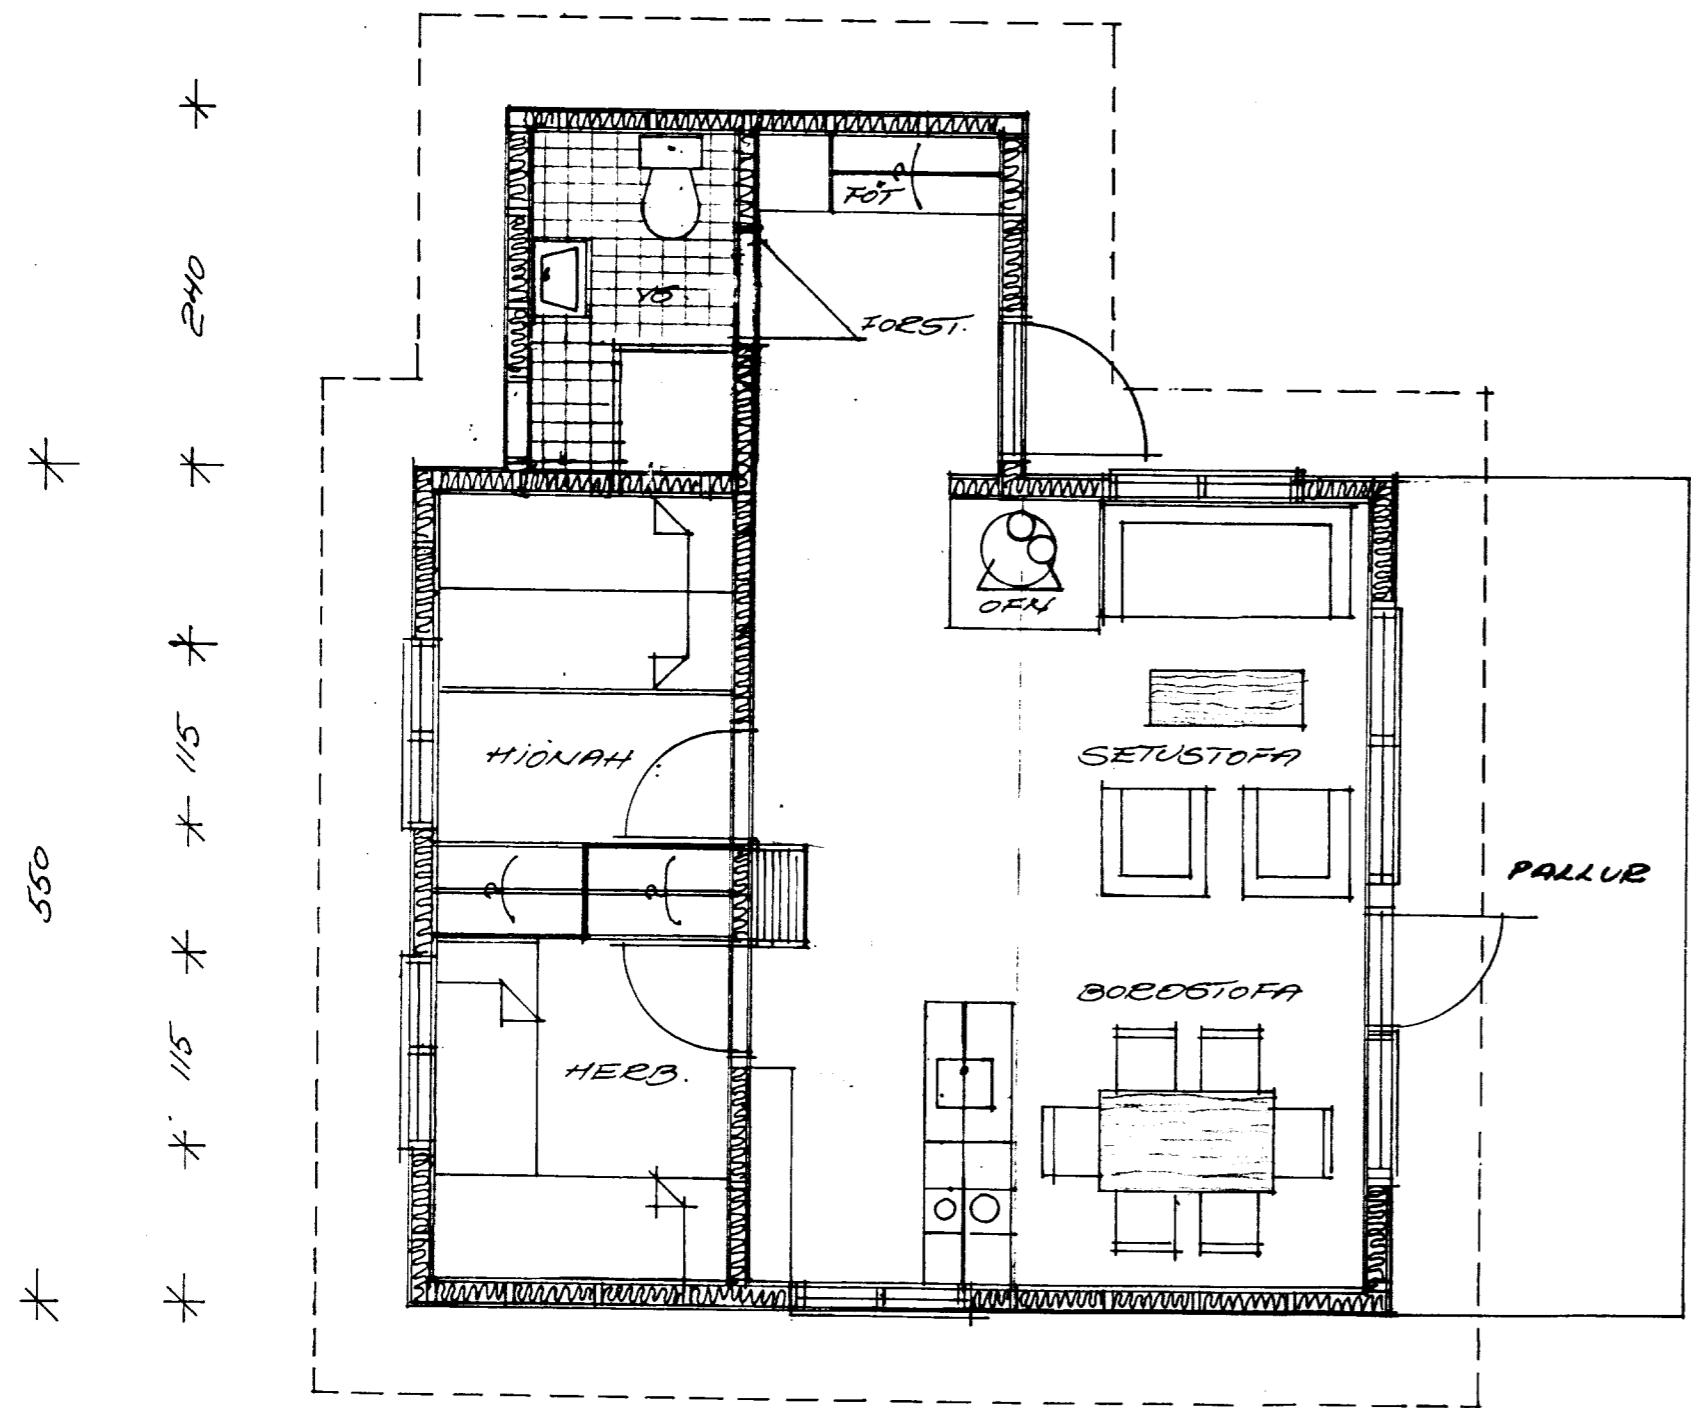


SVEFNLOFT N 10-20 M²

* 60 * 350 * 240 *

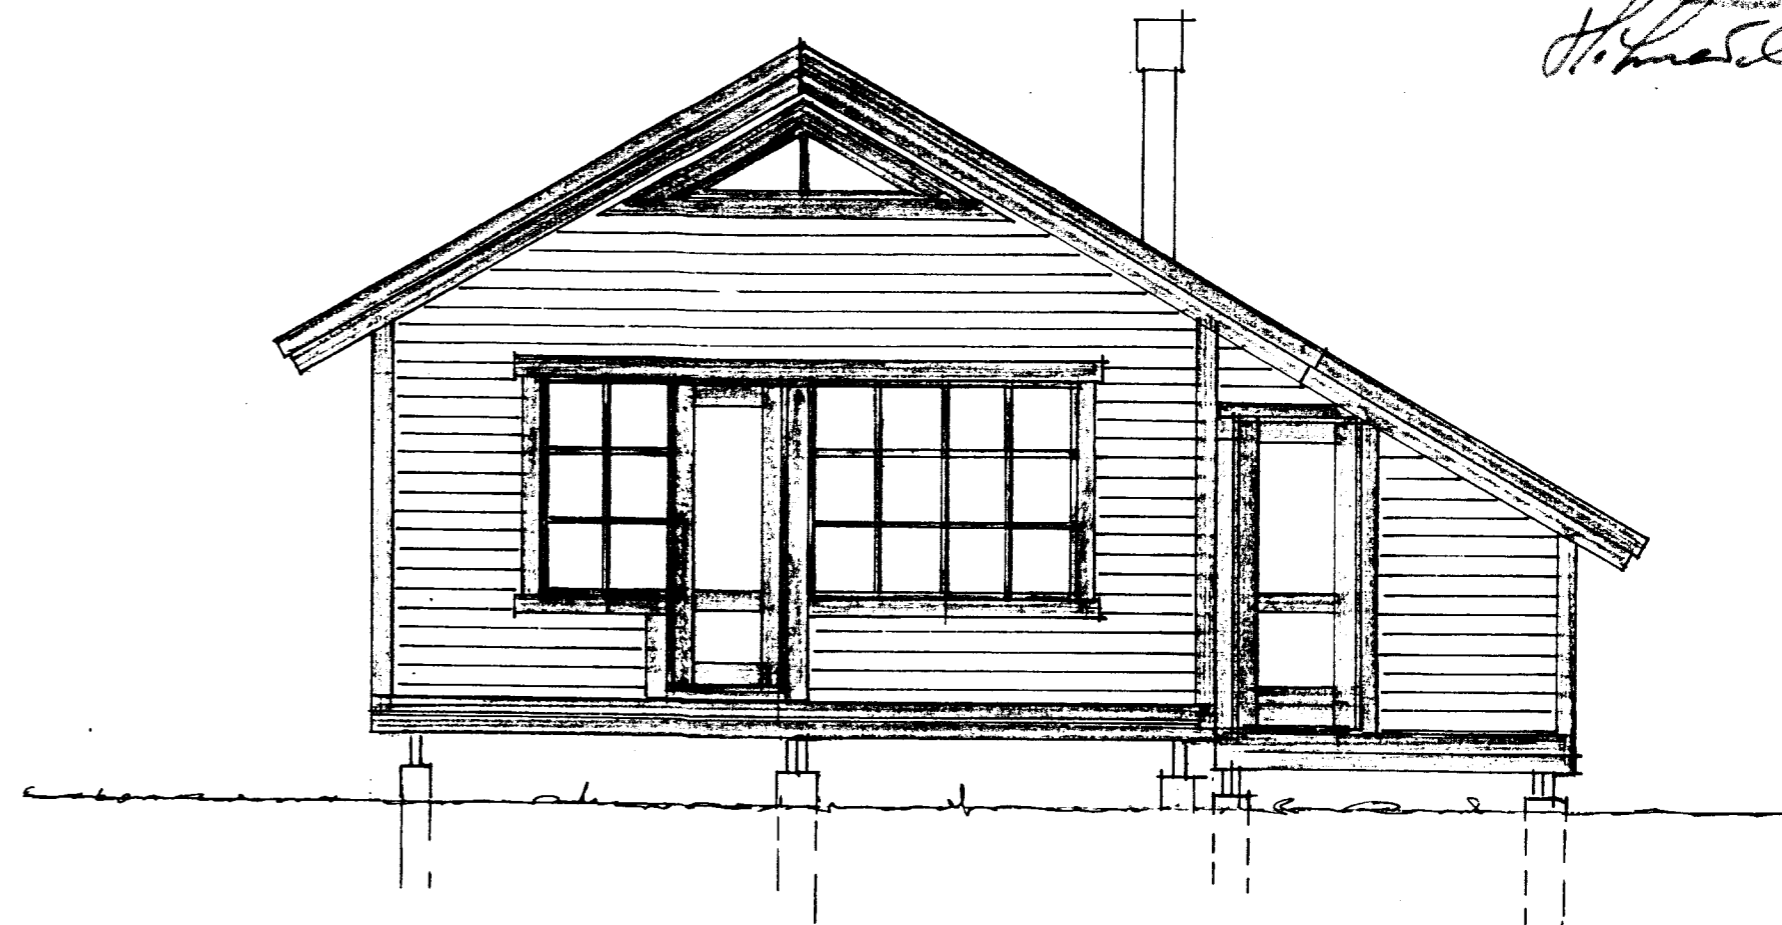

GRUNNMYNO 44 M²

* 260 * 115 * 275 *
* 650 *

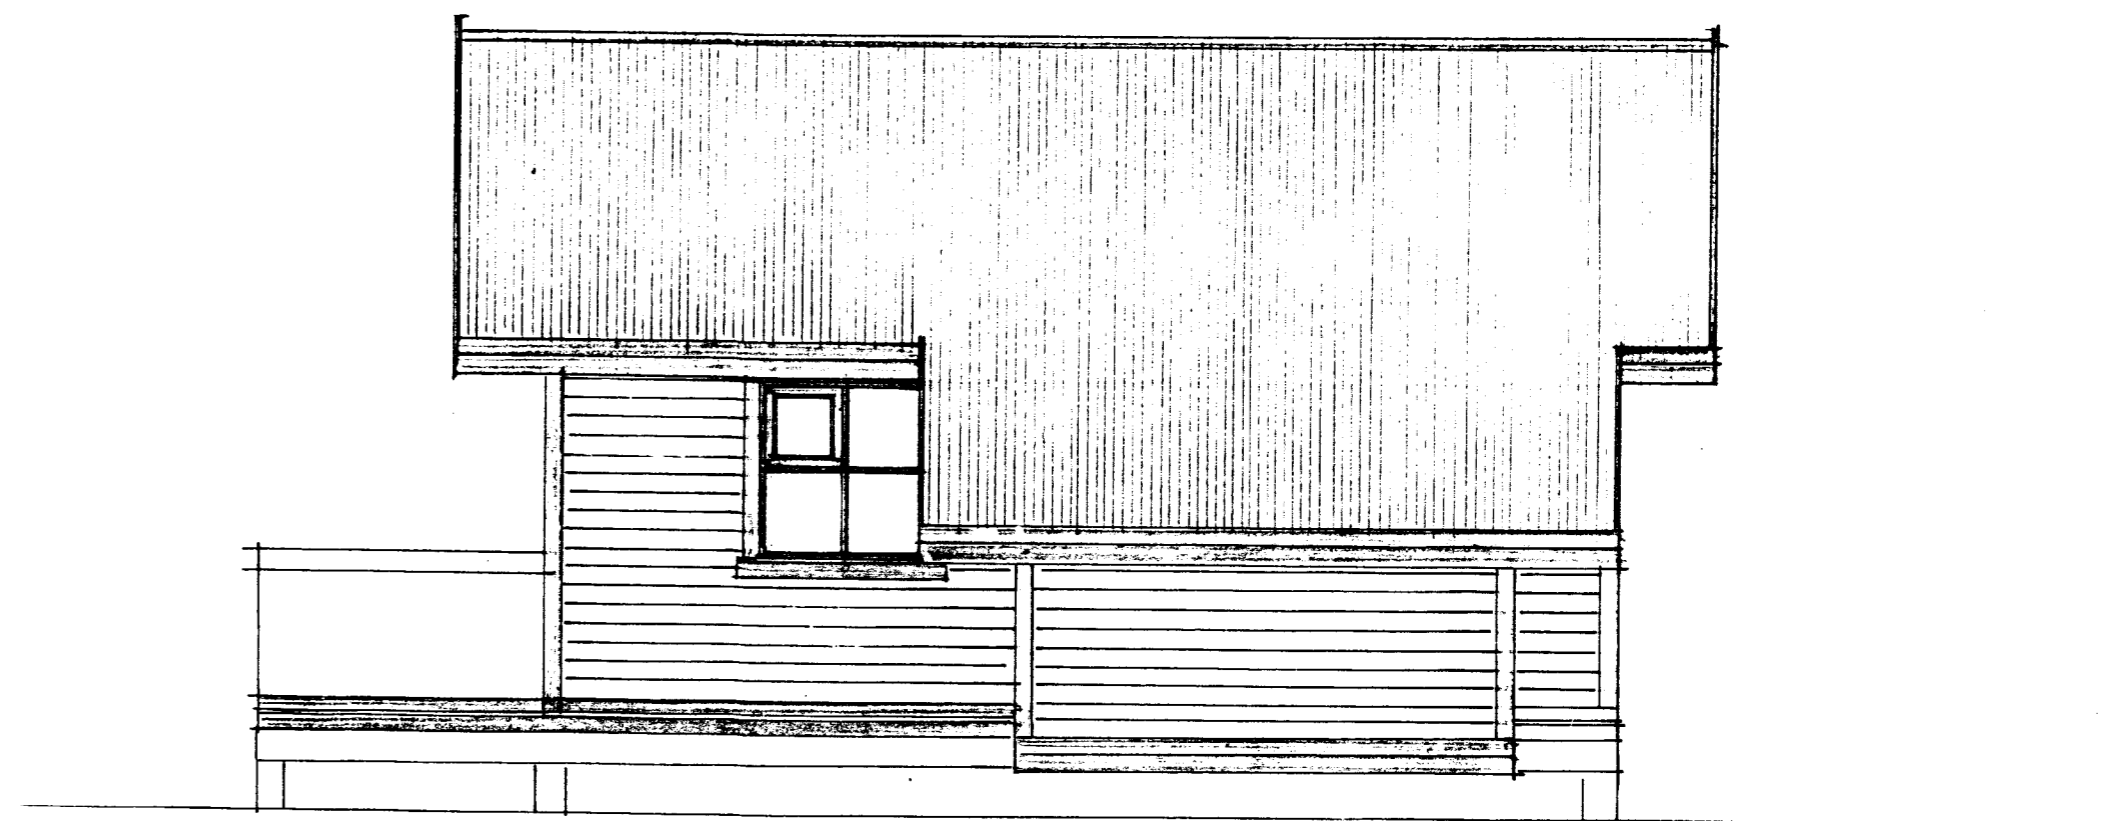

Skilning Skilning
Láttalega Rítt
S. Einarsson

SUNARHLIS AD KJOTASBERGI, LOP NR 4
SVEINBJORN SVEINBJORNSSON 100755-467
GRUNNMYNO OG UTLIT
MAL 1:50
TEIKN

Hristinn Sveinbjornsson