



SAMPYKKT

3 0 SEPT. 2008


Ólufi Kjálksson
Byggingaálftrúi uppáv. Ámessýslu og Flóahfr.

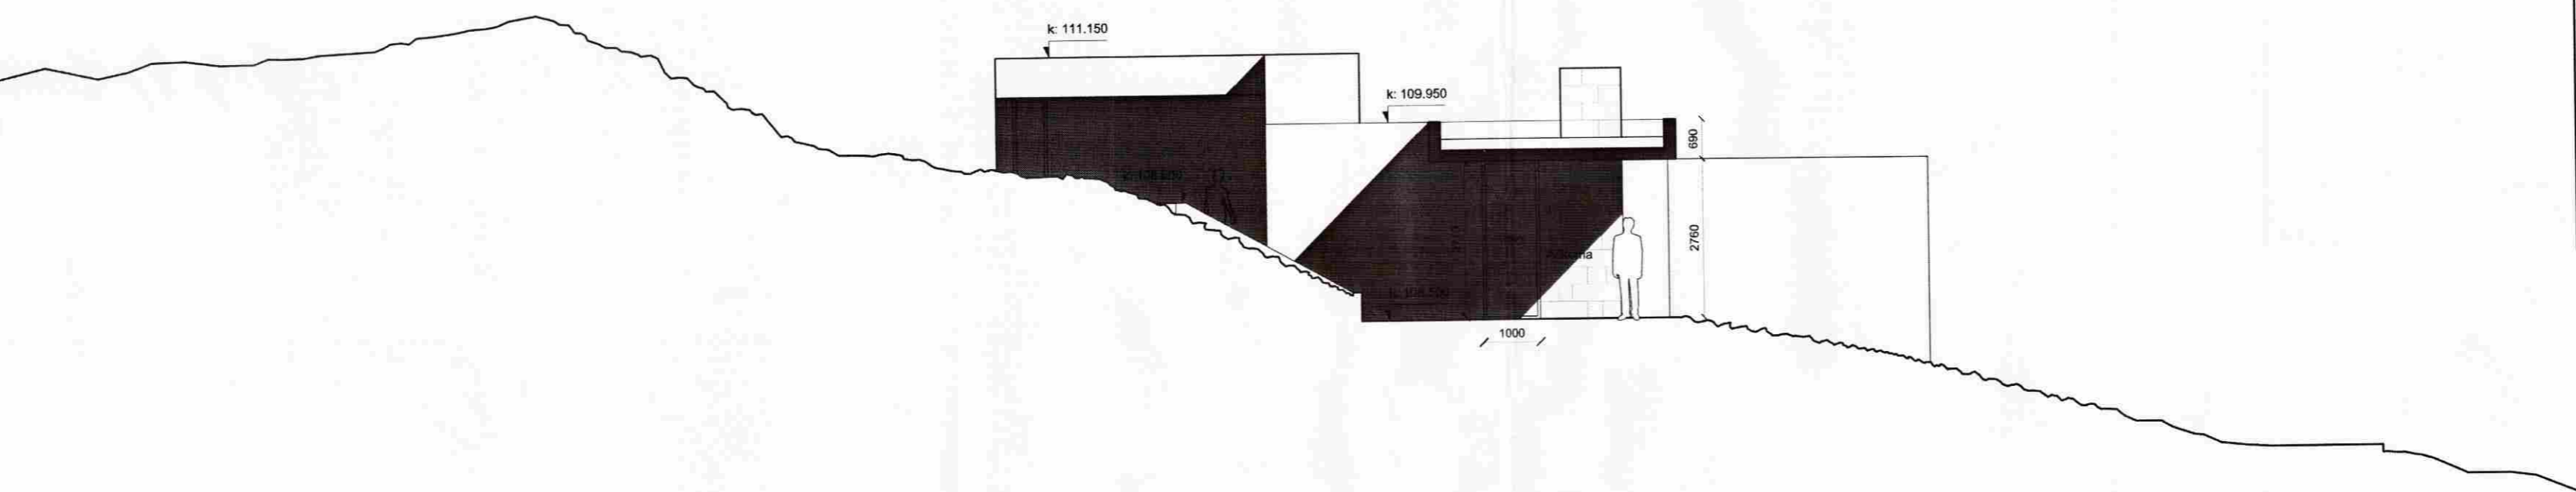

Sneiðing CC

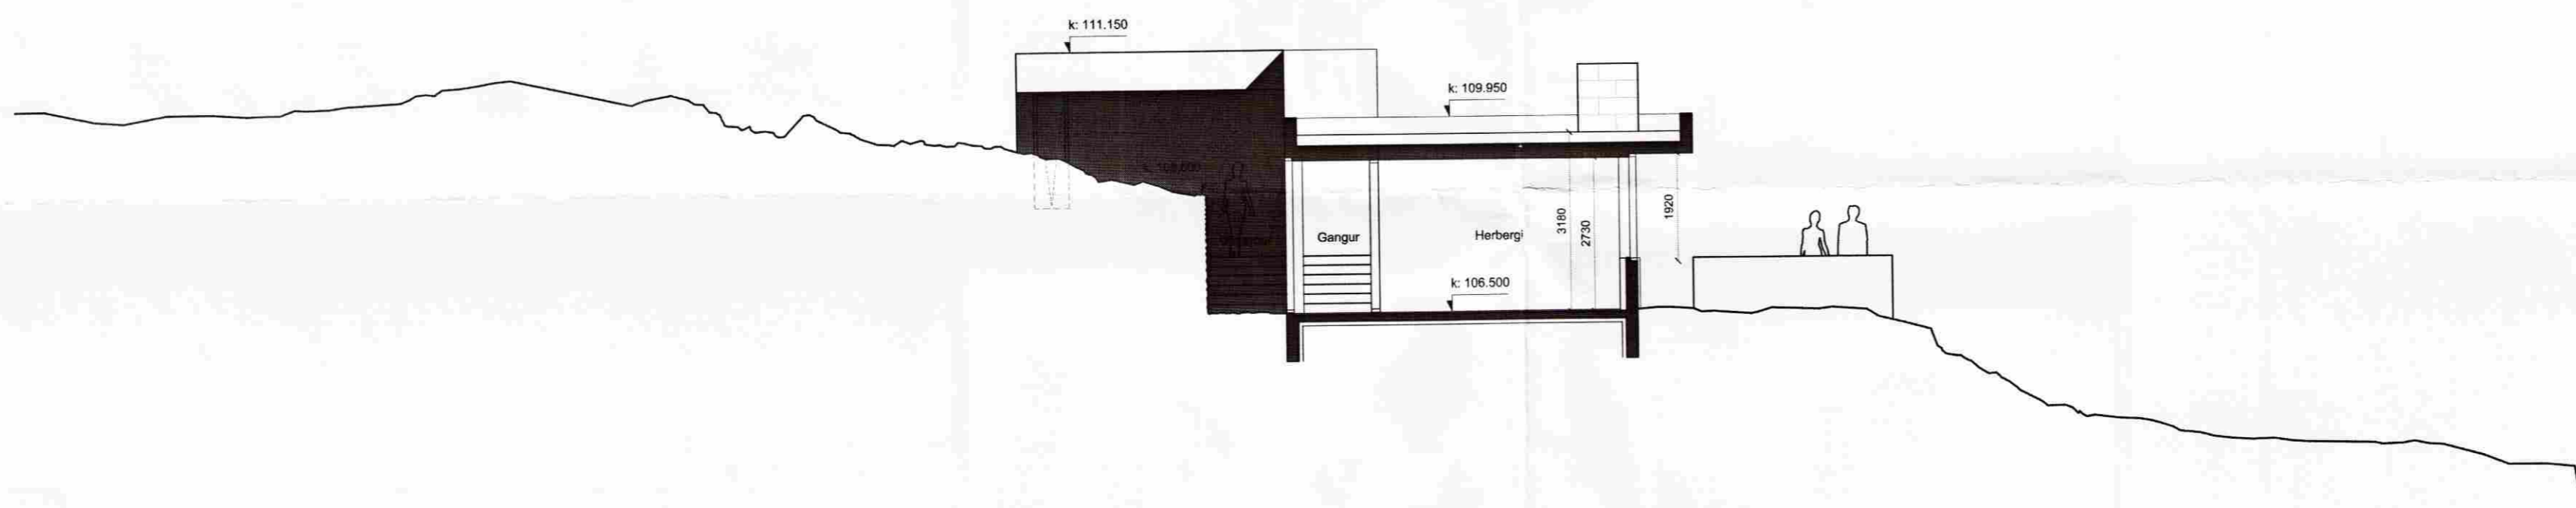

Sneiðing DD

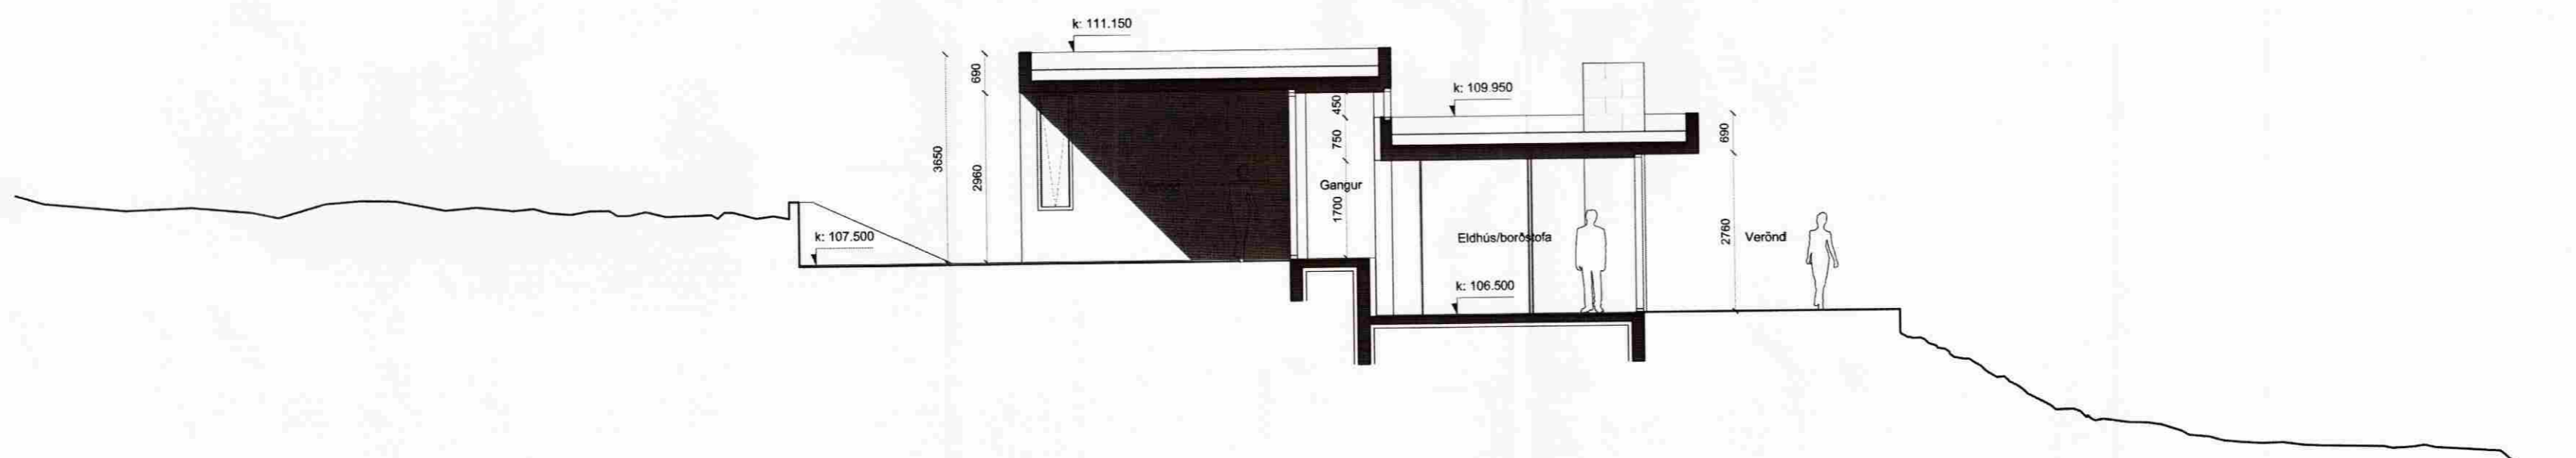

Sneiðing EE

Verk: **Sumarhúsið Langatanga - Klöjlaberg!**
Verkkaup: Ingunn Elín Egilsdóttir / Robert Kaatee
Teikning: **Snið**
Mkv.: 1:100
Dagsetn.: xx.xx.xxxx
Teiknað: KE / AGLA

KRADS

Geirsgata 9, 3.Hæð
Kl. 610906-0790
Sími: 6640320

Samræmingarhönnuður:
Kristján Eggertsson, kt.: 150873-5769
Njálsgata 64, 3h. 101 Rvk.
Sími: 6640320

Verk Teikn. Breyting

022 BN-A6