


# LÆKJARBREKKA LÓÐ NR. 25

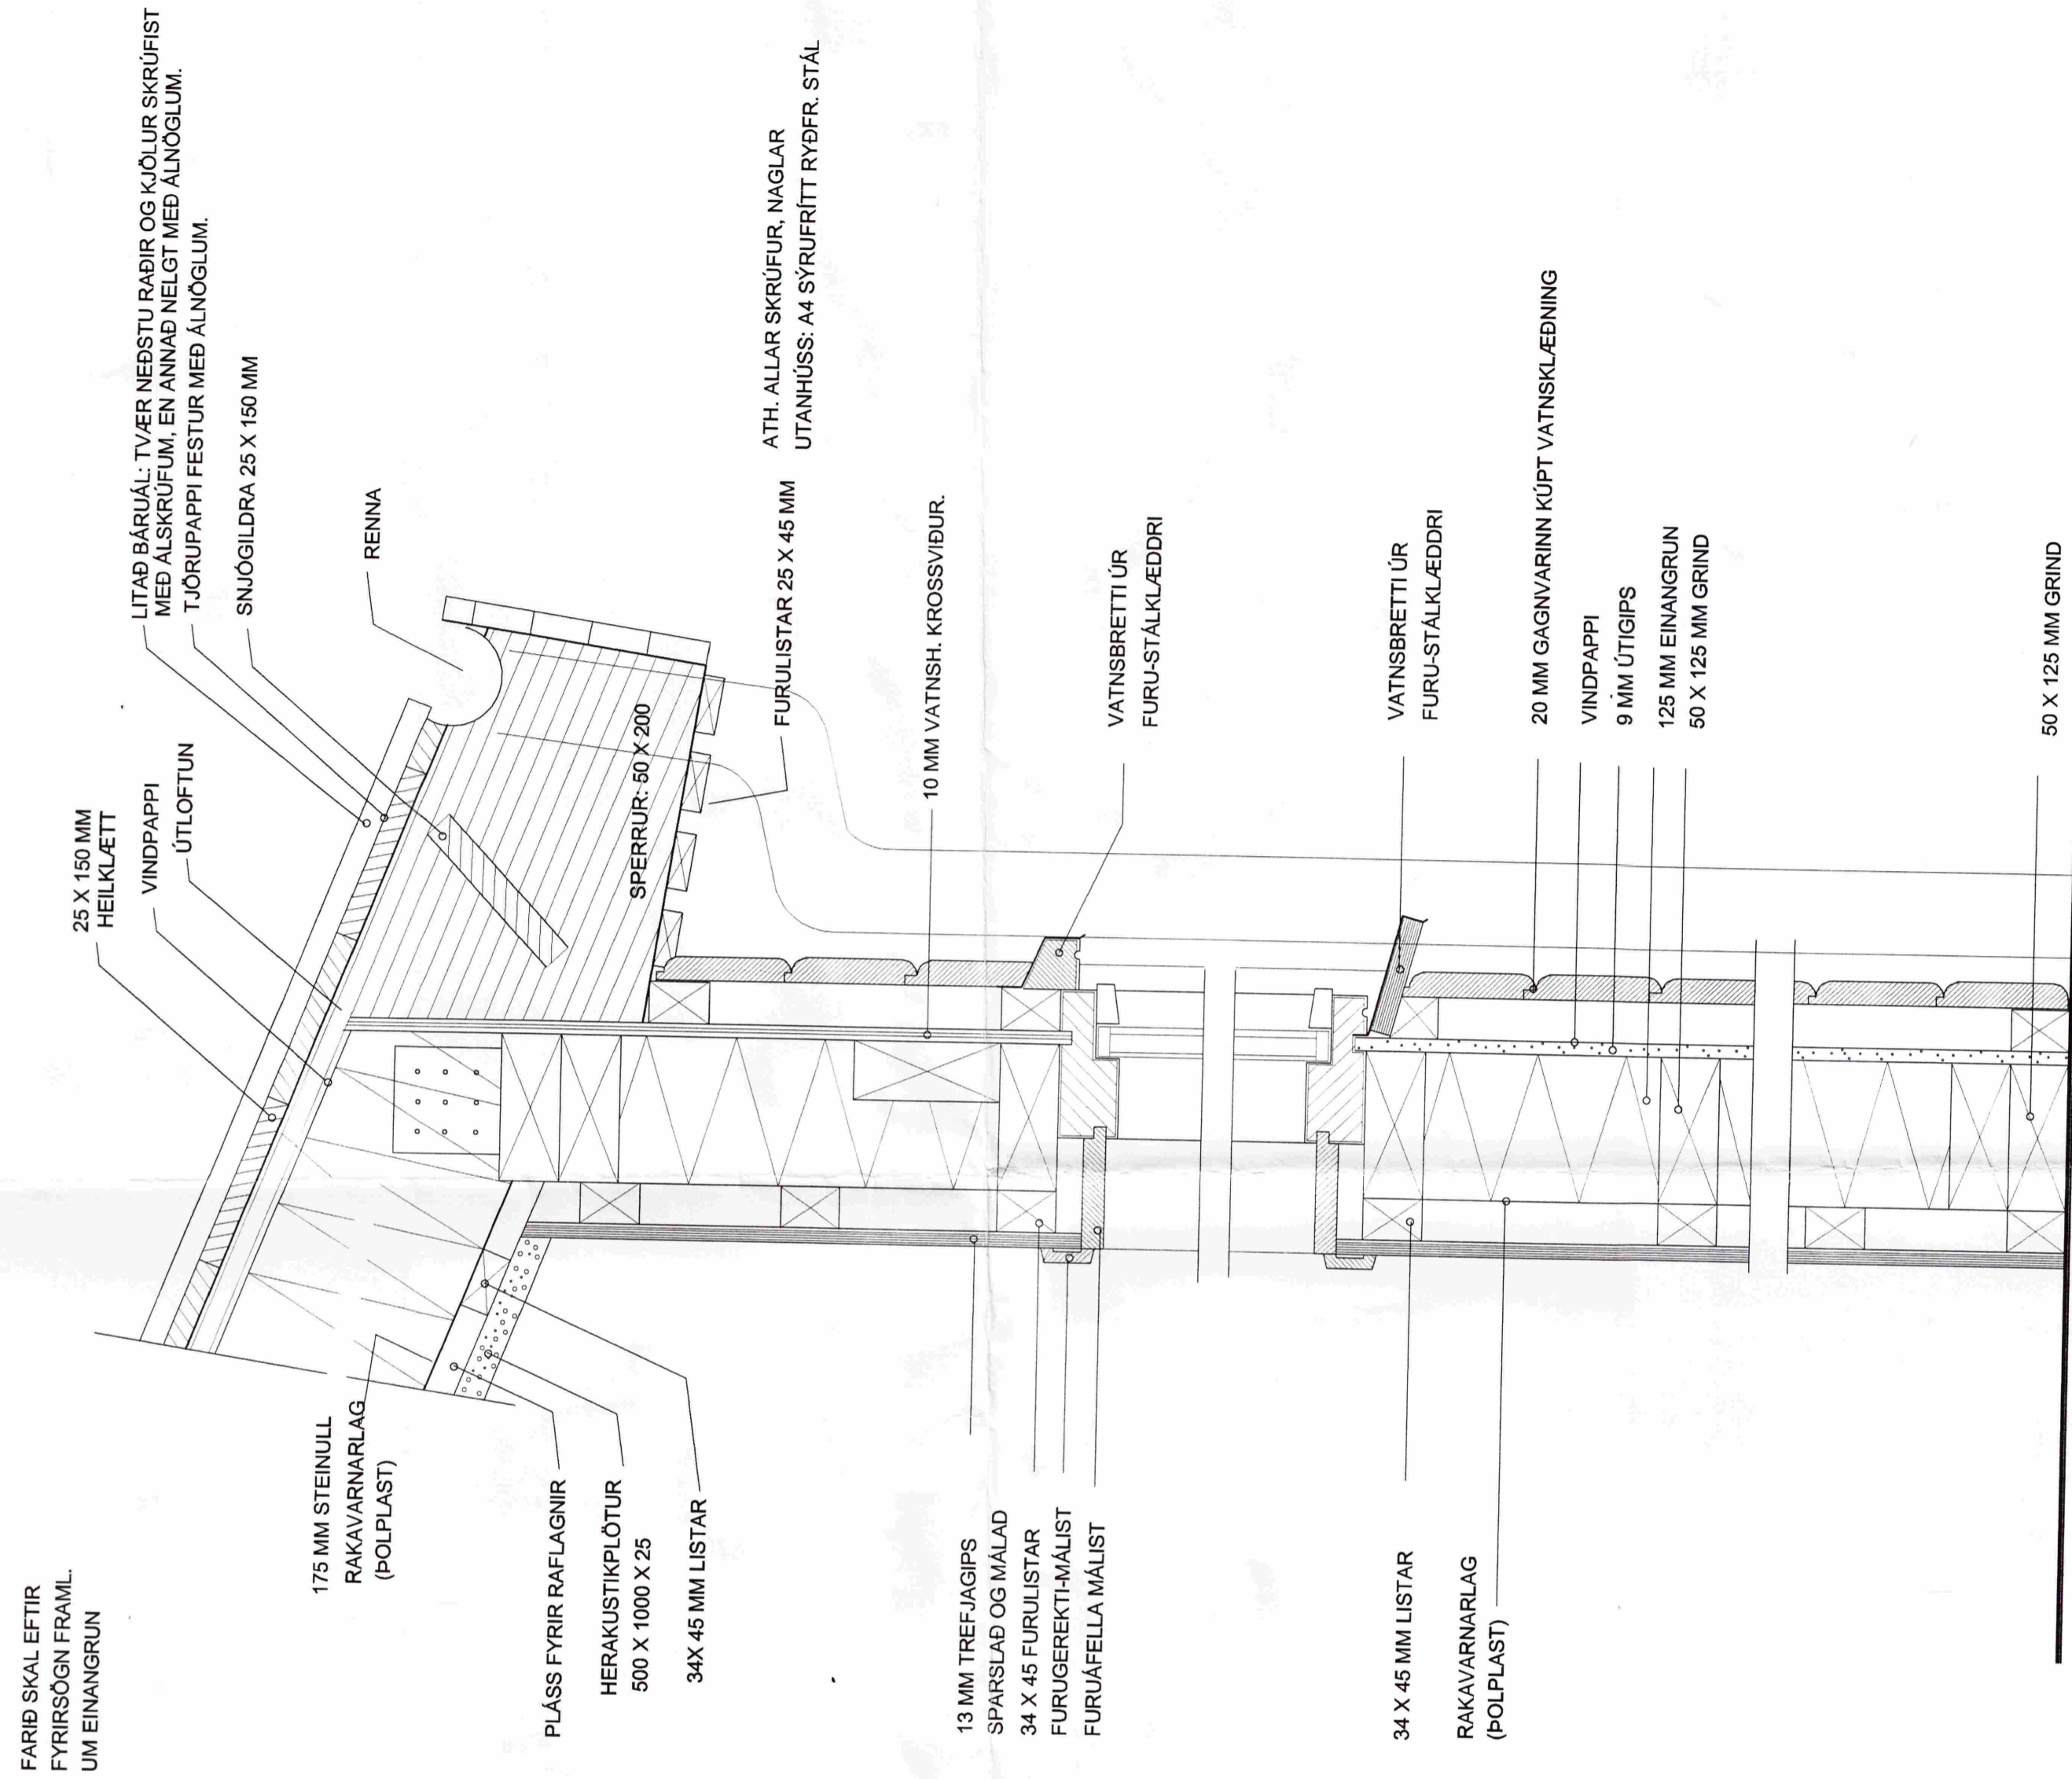

DAGS:	BREYTING:	SAMP:
A		
B		
C		
D		
E		
F		
G		

VERKEFNI: **SUMARHÚS LÆKJARBREKKA 25, GRÍMSNESI**

TEIKNING: **SNID Í ÞAKKANT OG VEGG**

DAGS/TEIKNAD: 27.8.2005 / KB

SIGN: *[Signature]*

ARKITEKTASTOFAN AUSTURVÖLLUR  
HÁTEIGSVEGUR 3 105 REYKJAVÍK arkaust@mmedia.is FAX: 552 2610

BJARNI MARTEINSSON ARKITEKT FAÍ s: 552 2565 Kt: 301242-2129

KRISTJÁN BJARNASON BYGG.FR. BFÍ s: 698-6930 Kt: 120369-5479

KJARTAN JÓNSSON INNAH. ARK. s: 552 9660 Kt: 250146-2139

MÆLIKV: 1:5

VERK NR:

TEIKN NR: **B-1**