




Grind 2

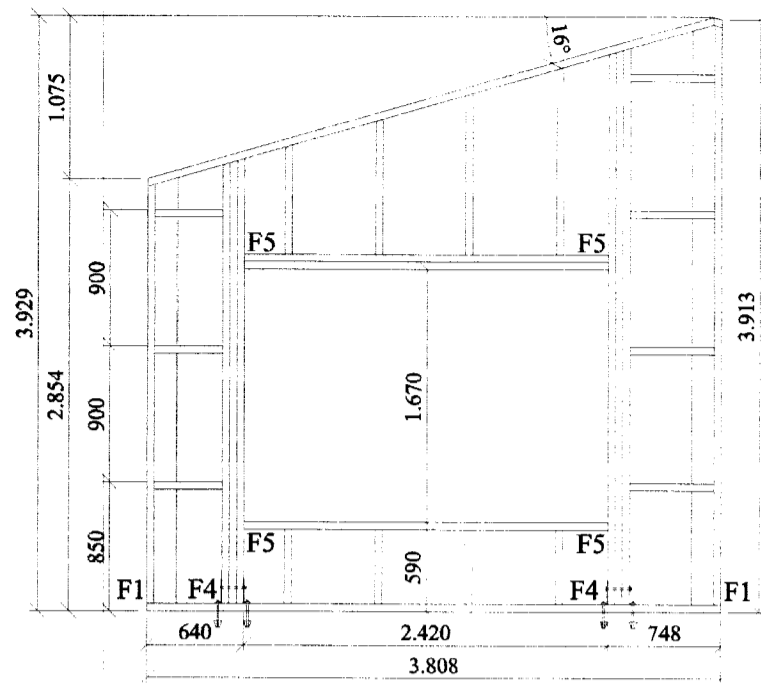


Grind 7

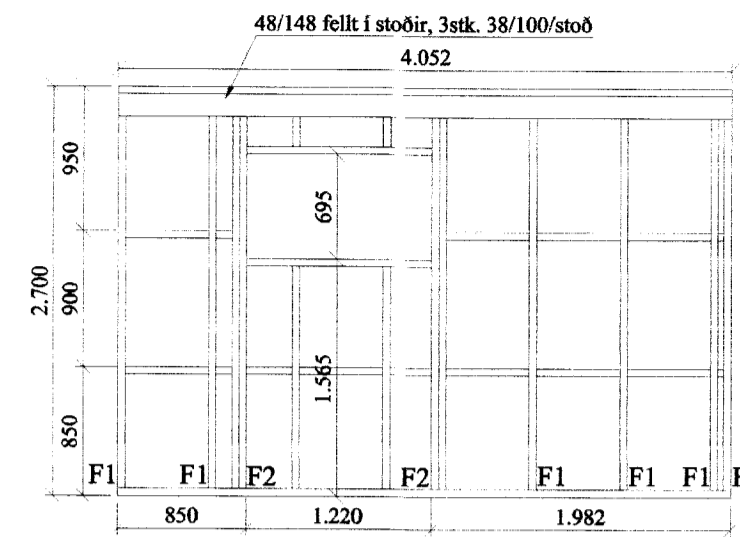


Grind 3

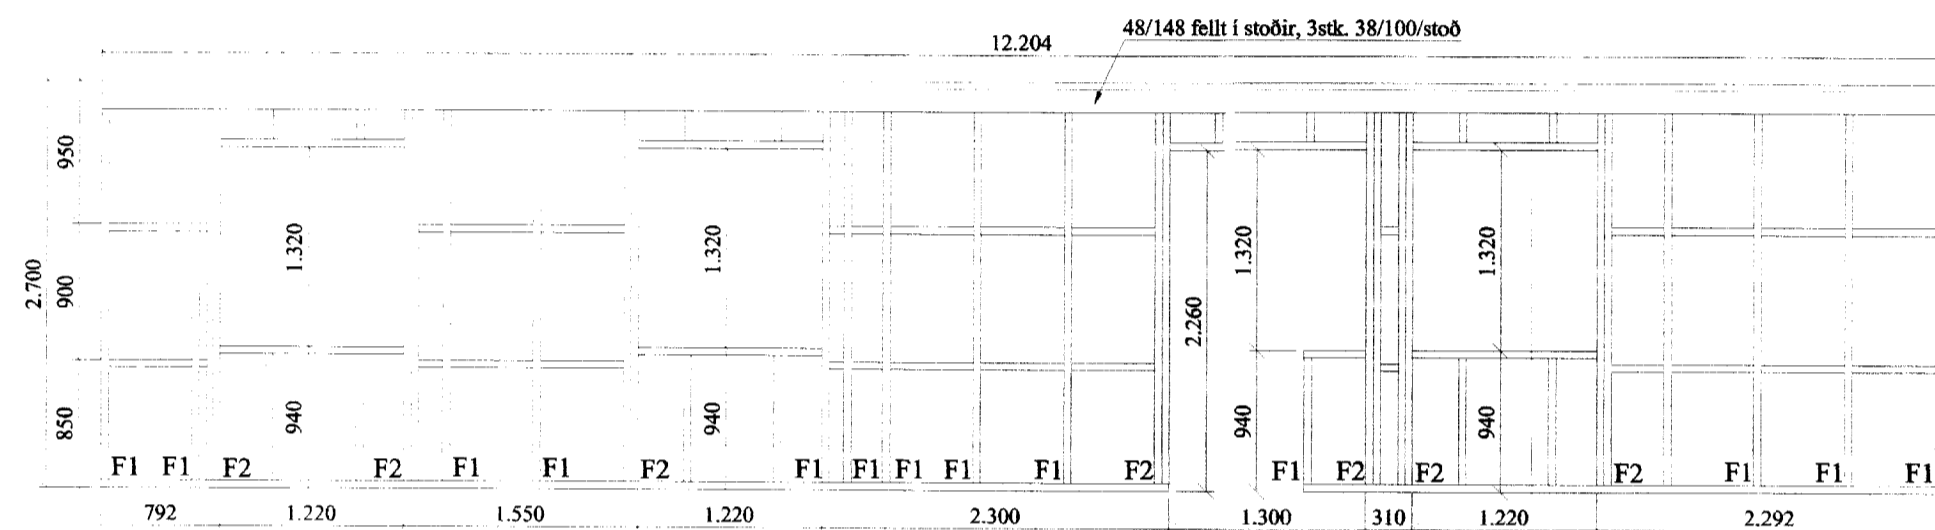


Grind 1

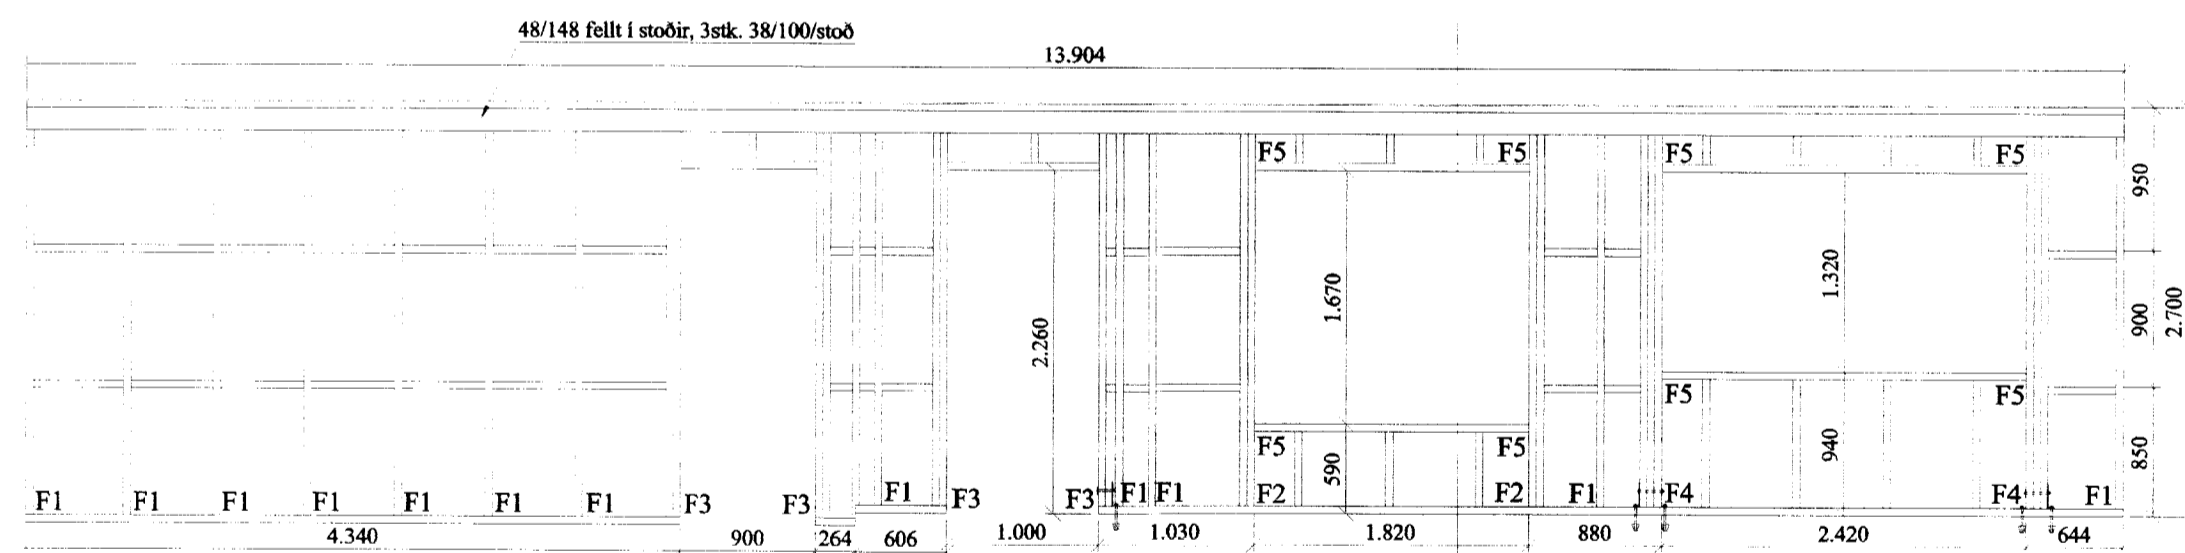


Grind 6

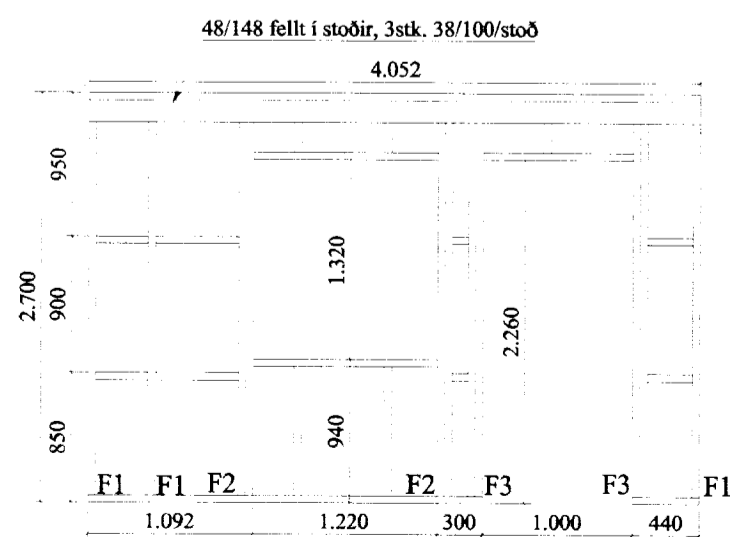

Grind 5

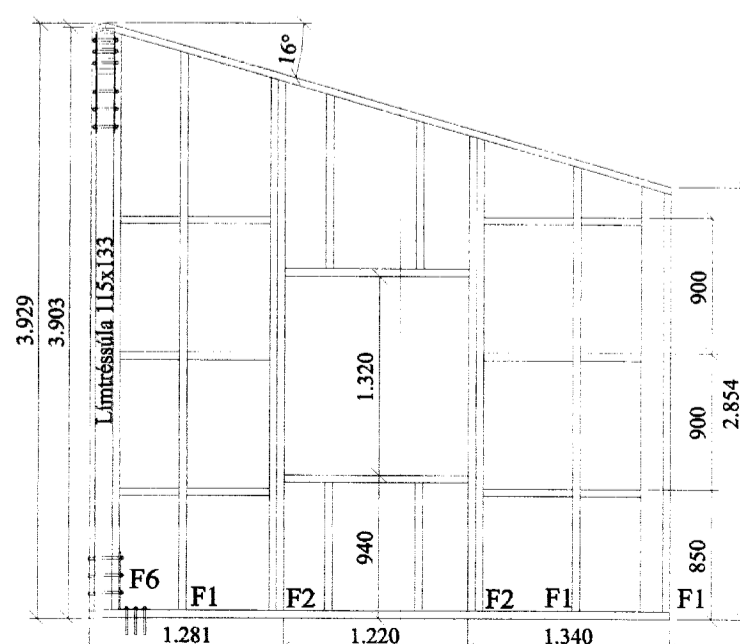


Grind 9

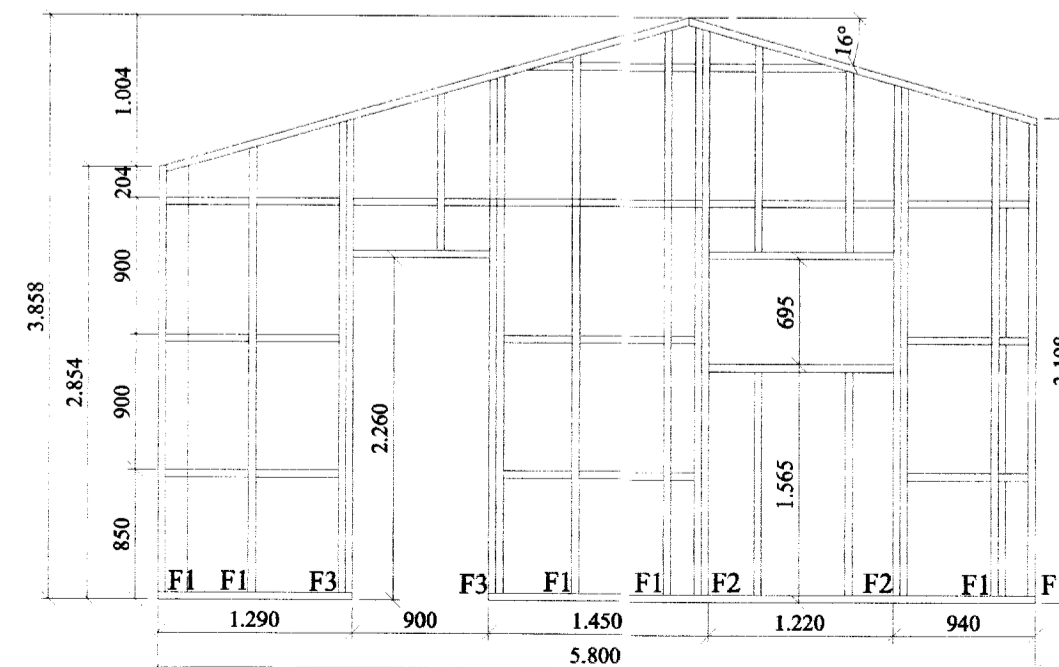

Grind 4

F6-Hliðarmynd 1:5

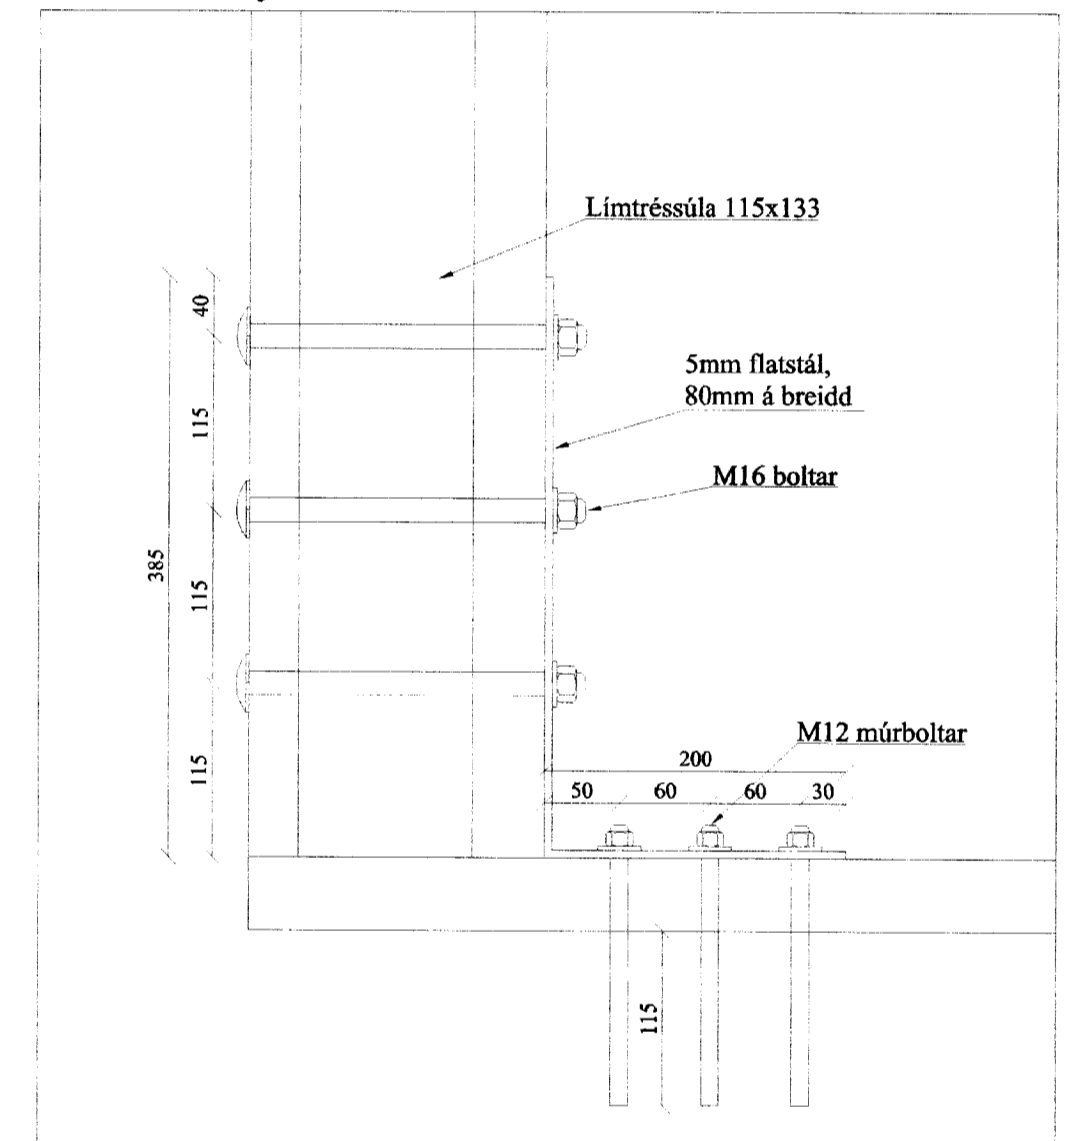

Br. nr.	Dags.	Af.	Breyting
(A)			
(B)			
Lækjarbrekka 29 801 Selfoss			Teikn nr: 211
Burðarvirki Veggir			Frumstærð: A2
Dags: 21.05.06	Alk: 1:50/5	Hann: HJK	
Samþ: <i>[Signature]</i>	020162-3099	V.nr: 06 050	Teikn: HJK

VGS
VERKFRÆÐISTOFA
GUÐJÓNS P. SIGFÚSSONAR EHF.
AUSTURVEGI 42, 2.HÆÐ,
800 SELFOSS
S: 482 2805, F: 482 3818
NETFANG: VGS@VGS.IS