



ÚTLIT VESTUR

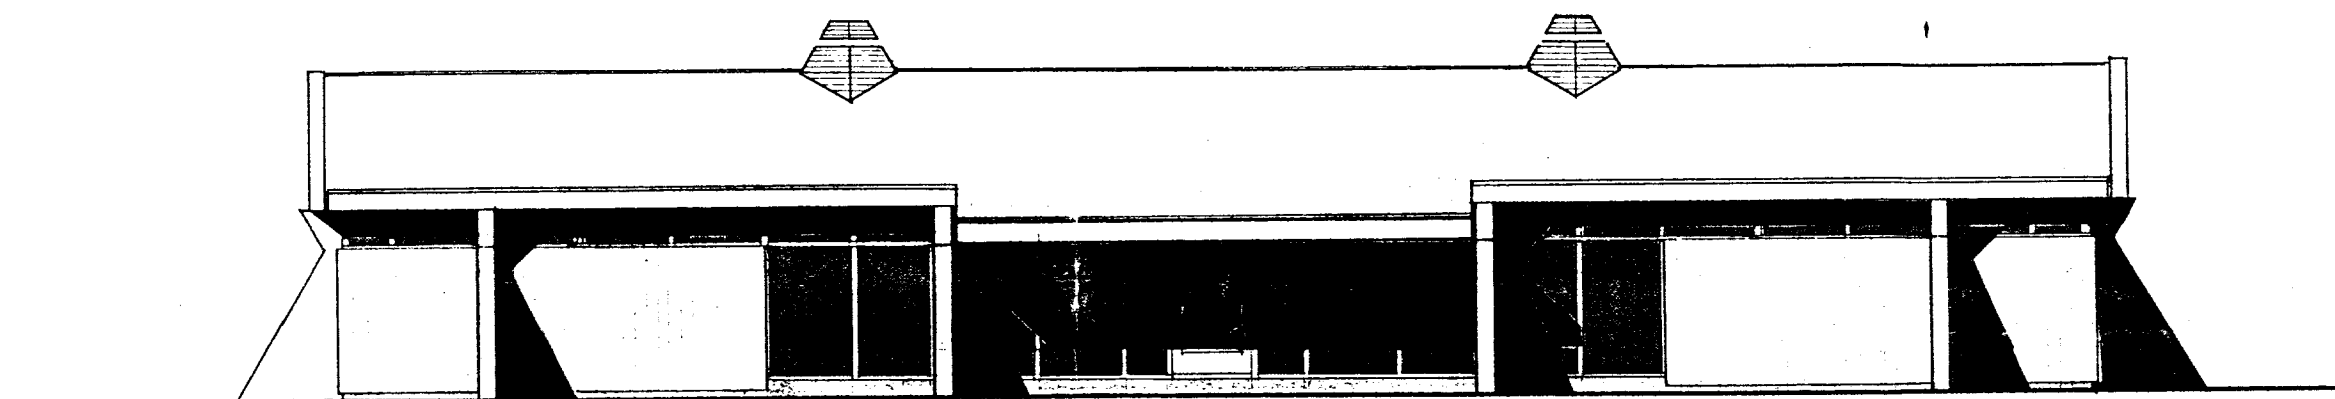

ÚTLIT SUÐUR

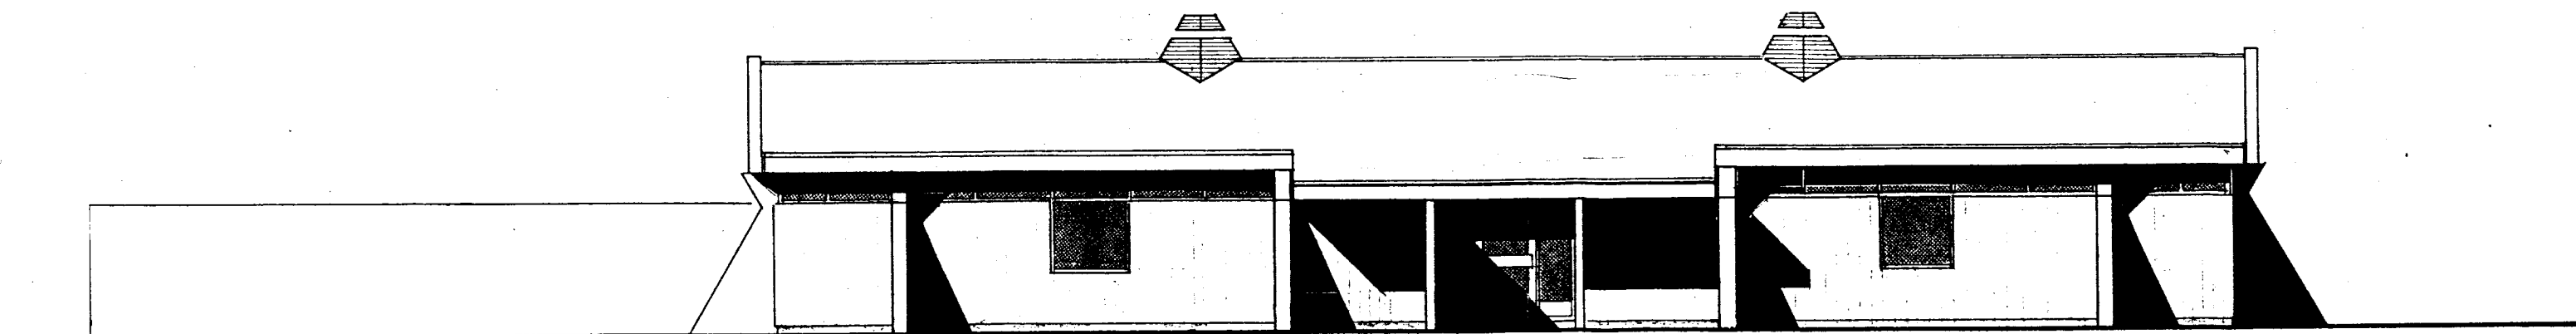

ÚTLIT NORÐUR

**oö**

KVARÐI : 1:400  
 VERK NR : 179  
 TEIKN.NR : 4

NAFN : LÓSAFOSSLAUG  
 VERK :  
 TEIKNING : ÚTLIT  
 TEIKNAD : JAN 1973 AÐVÖSBREYTT

**ARKITEKTASTOFAN SF**

ORMAR ÞÓR GUÐMUNDSSON OG ÖRNÓLFUR HALL ARKITEKTAR F A Í  
 ÁLFAMÝRI 9 REYKJAVÍK SÍMI 83655