
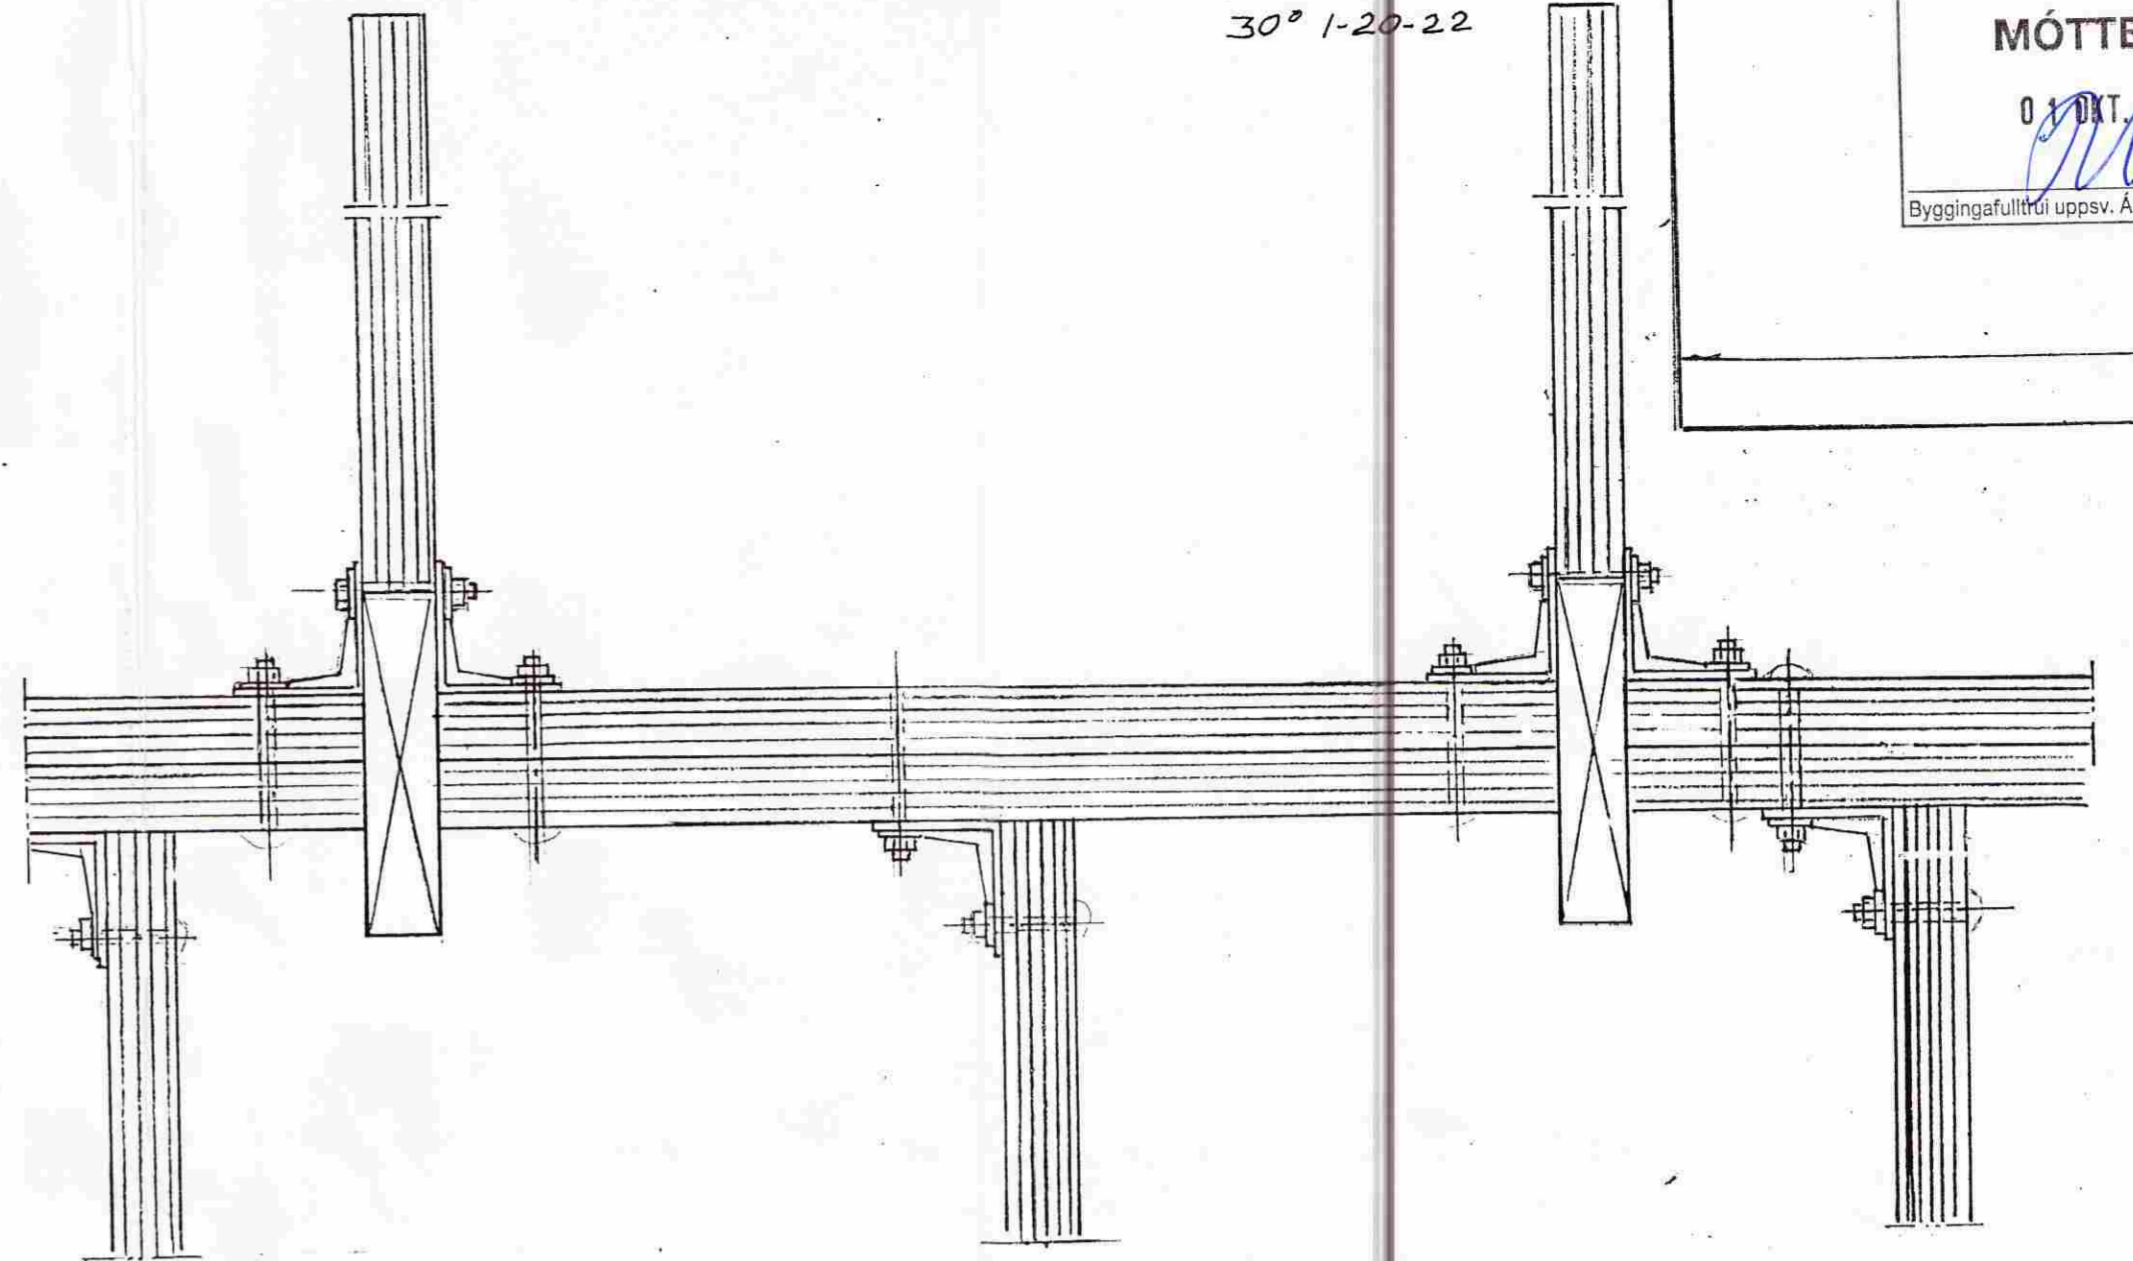


30° 1-20-22


MÓTTEKID

0. OKT. 2009

Byggingafulltrúi uppsv. Árnassýslu og Flóah. *M*

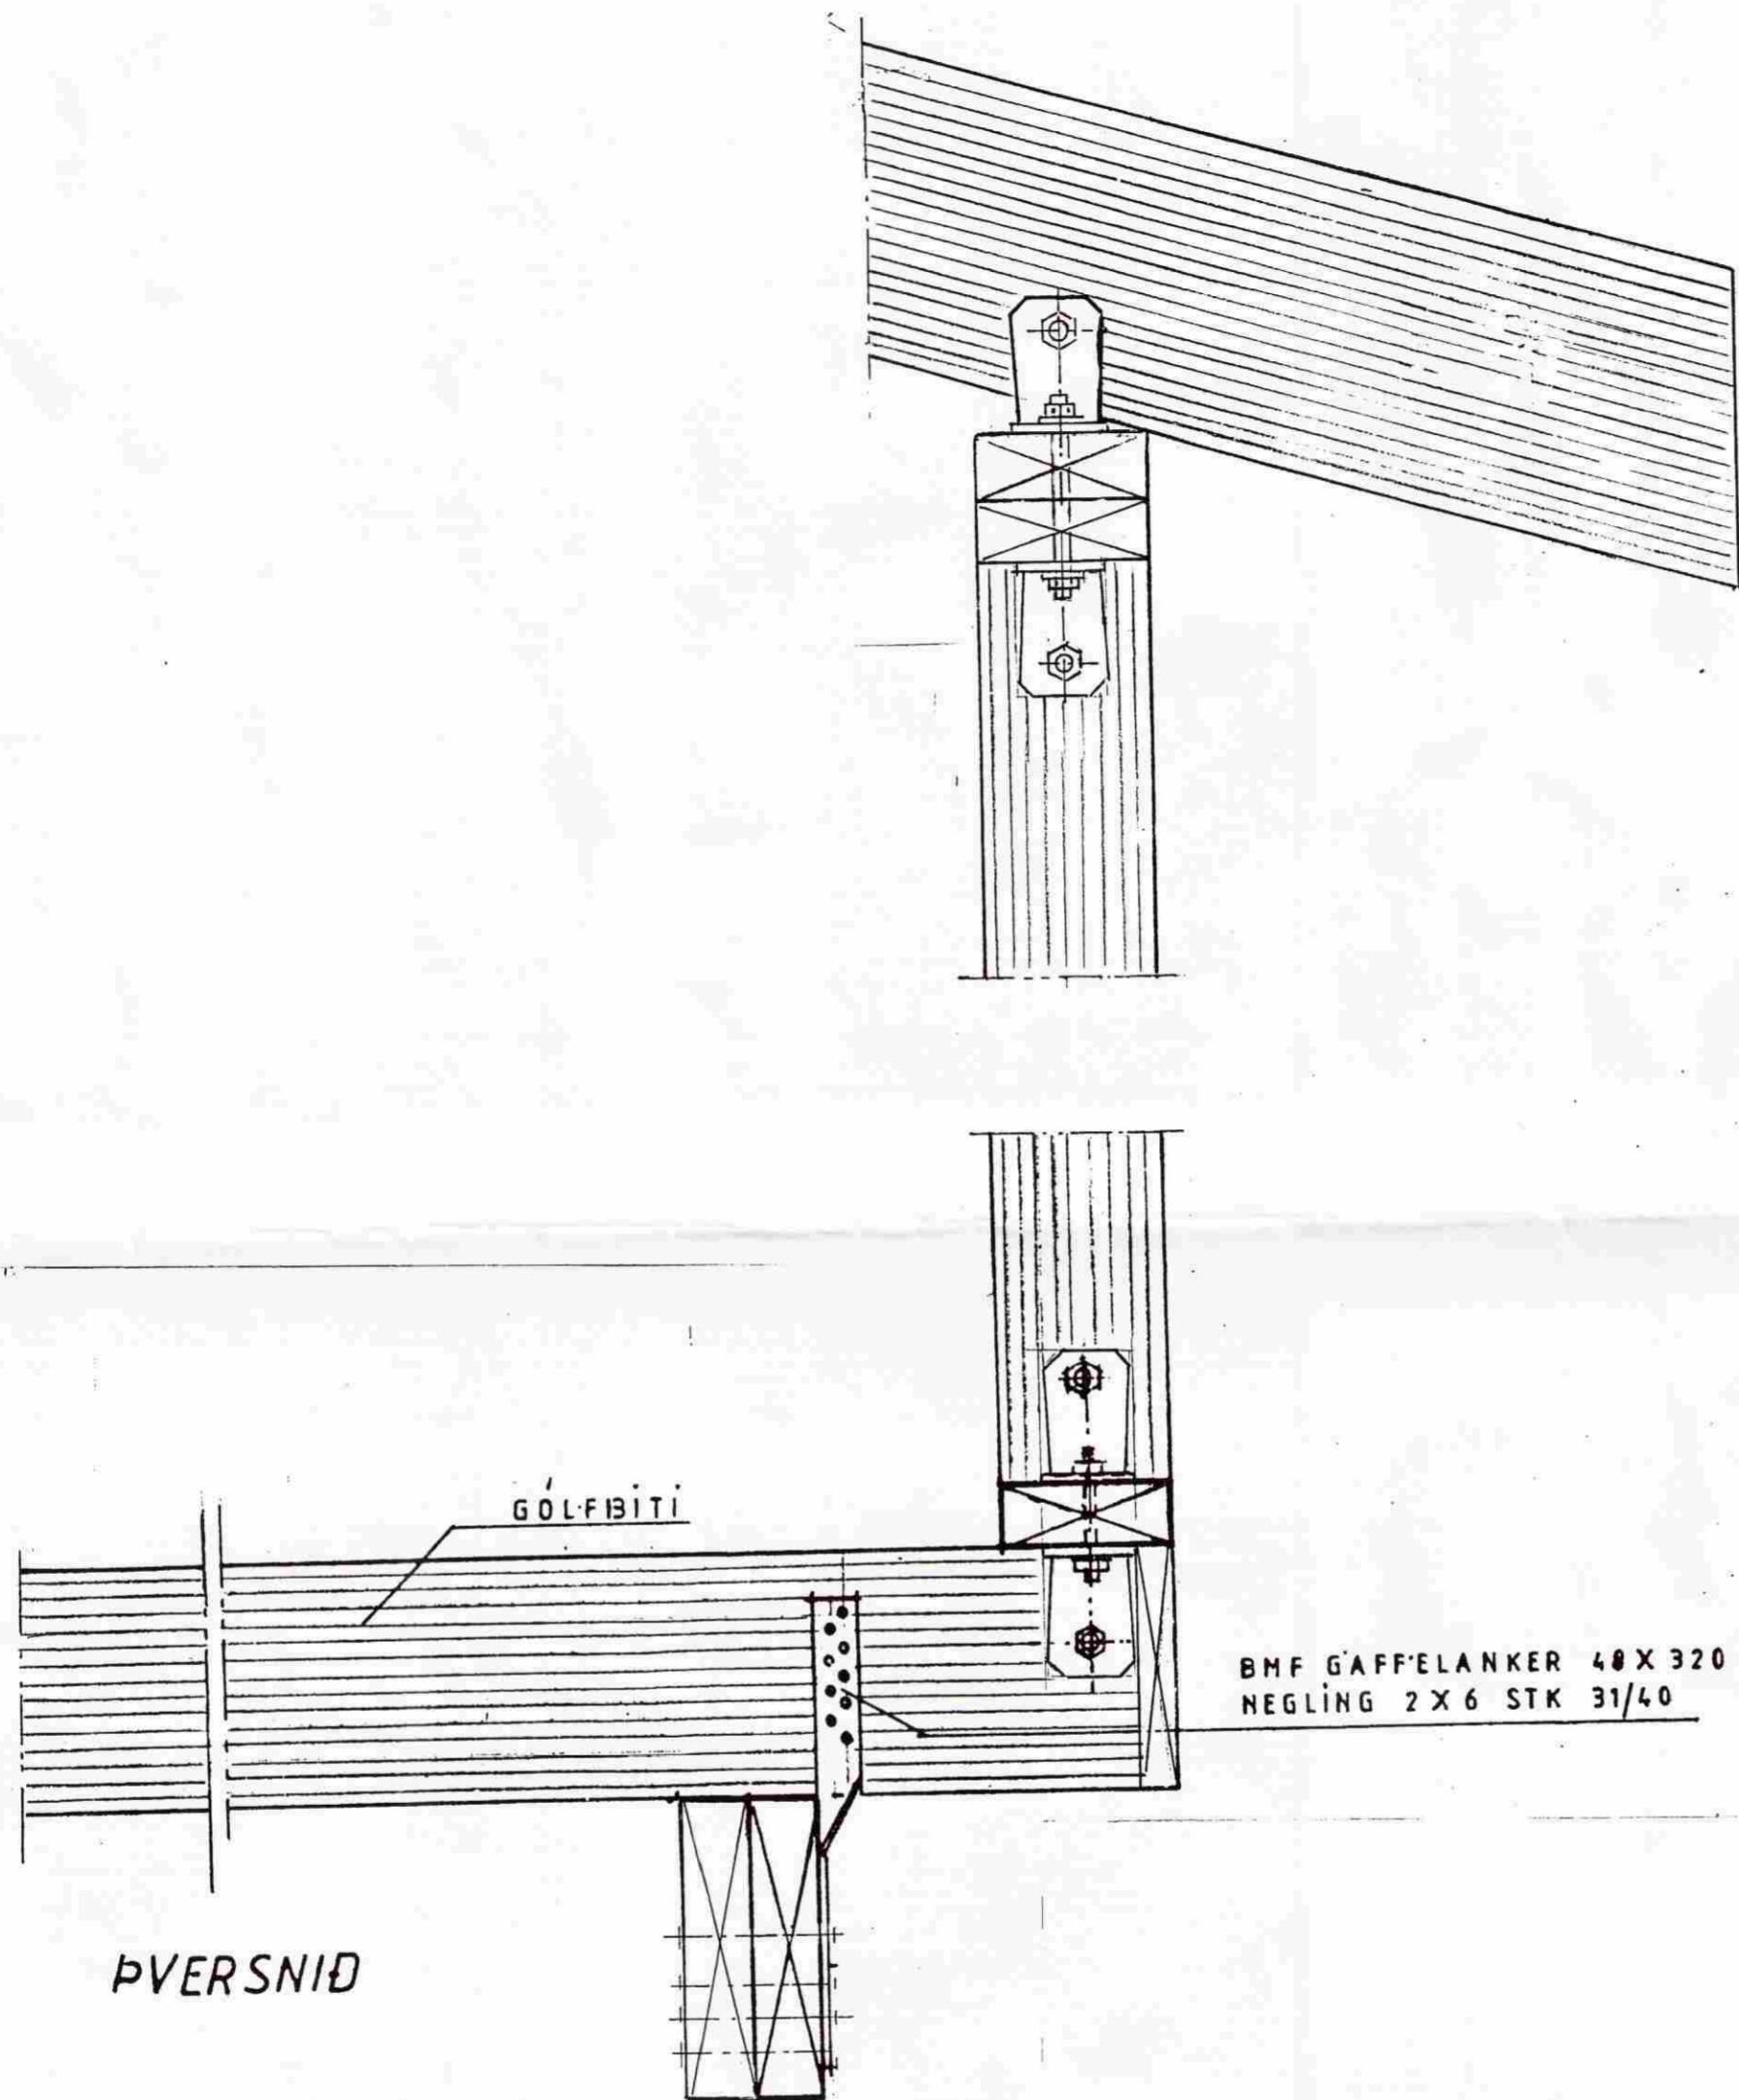

ÚTVEGGJAGRINDUR FESTAR SAMAN MEÐ  
 BMF VINKELBESLAG 90 X 90 X 65 OG 8 MM BOLTUM OFAN OG NEDAN.  
 GLUGGA OGHURÐAR ÞVERBÖND BMF 90 SJÁ TEIKN. NR. 1-01

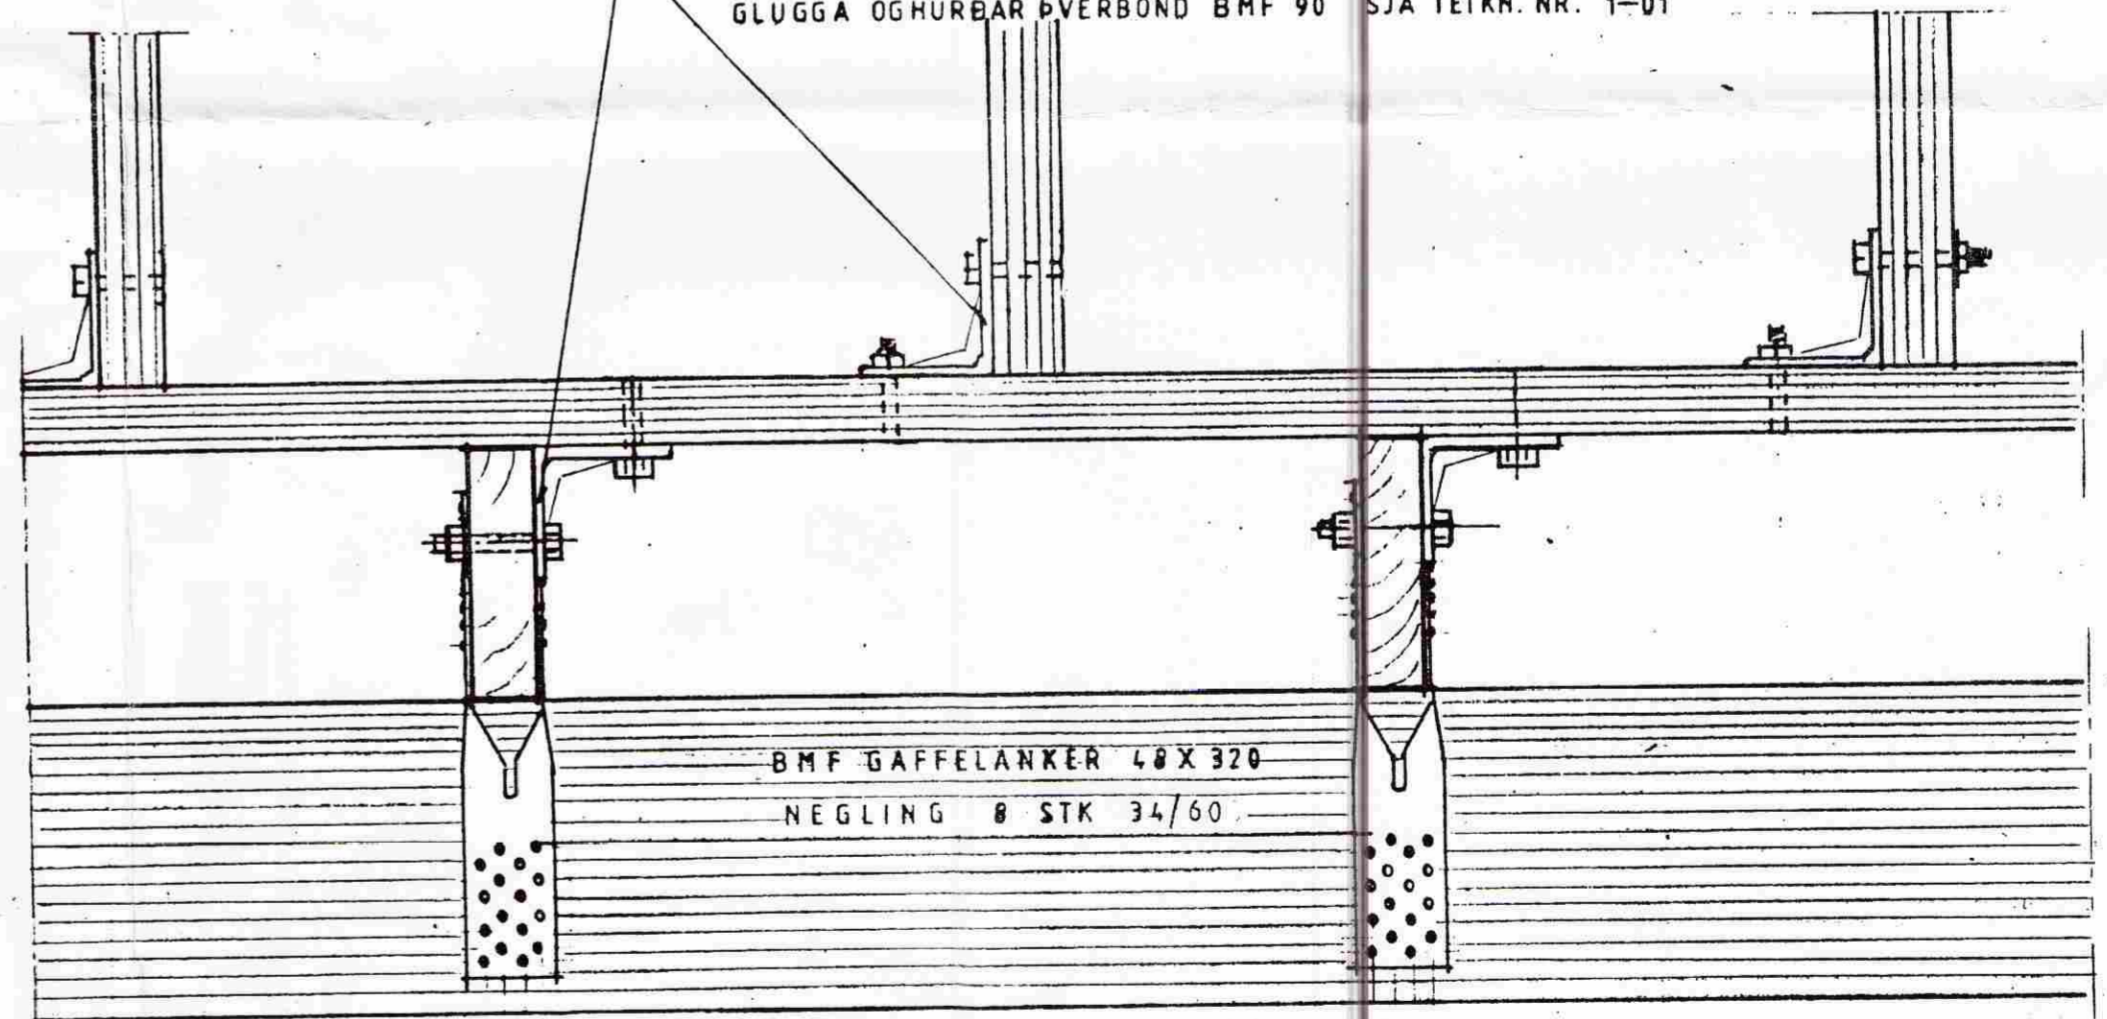

SÉÐ FRAMAN Á GRIND

Mkv: 1:5'09	Sumarhús í landi, Mýrarkots, Grímsness og Grafnings- hreppi Árnassýslu. Lód nr. L-5 v/ Lerkigerdi stæð 5,07 ha.	TEIKNIVANGUR
Dags, sept/09	Eigandi: Sigrún M. Arnardóttir kt. 250164-4329	<i>Sigrún M. Arnardóttir</i> 270733-2559
Nr. 229-10-1	Binding grindar	<i>Ólafur Þ. Magnússon</i> 201032-4829